

DEPARTMENT OF TRANSPORTATION STATE OF GEORGIA


PLAN AND PROFILE OF PROPOSED WIDENING & RECONSTRUCTION OF GA SR 34 & GA SR 54 FROM 1375' WEST OF FISCHER ROAD TO GA SR 74 COWETA COUNTY / FAYETTE COUNTY

FEDERAL AID PROJECT

STP-164-1(30); PI 322060
BHF-164-1(31); PI 322063
BRF-164-1(32); PI 322065

END CONSTRUCTION
 PROJ. STP-164-1(30)
 STA 545+00
 COUNTY NO. 113
 M. P. 24.52

Architecture  2957 Clairmont Road, Suite 500
 Engineering Atlanta, Georgia 30329
 Construction (404) 329-5900

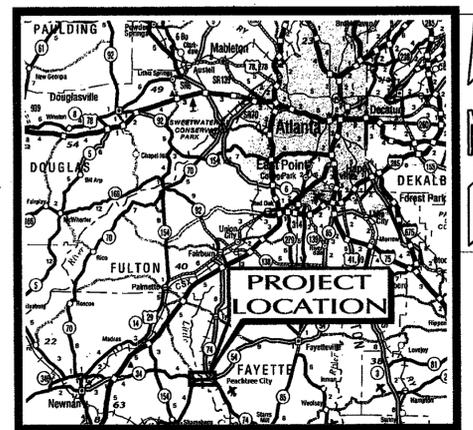


LOCATION SKETCH

DESIGN DATA:
 TRAFFIC A. D. T. : 38,700 (2006)
 TRAFFIC A. D. T. : 62,100 (2026)
 TRAFFIC D. H. V. : 4760
 DIRECTIONAL DIST. : 50%/50%
 % TRUCKS: 6%
 24 HR. TRUCKS %: 8%
 SPEED DESIGN: 45 mph / 55 mph
 PROJECT DESIGNATION: EXEMPT
 FUNCTIONAL CLASSIFICATION: URBAN PRINCIPAL ARTERIAL



FEDERAL ROUTE * N/A
 STATE ROUTE * 34/54

SURVEY AND COORDINATE DATA:
 HORIZONTAL DATUM - GA COORD. SYSTEM 1985 (NAD 1983)
 VERTICAL DATUM - NAVD 1988
 COORDINATE ZONE - GEORGIA WEST

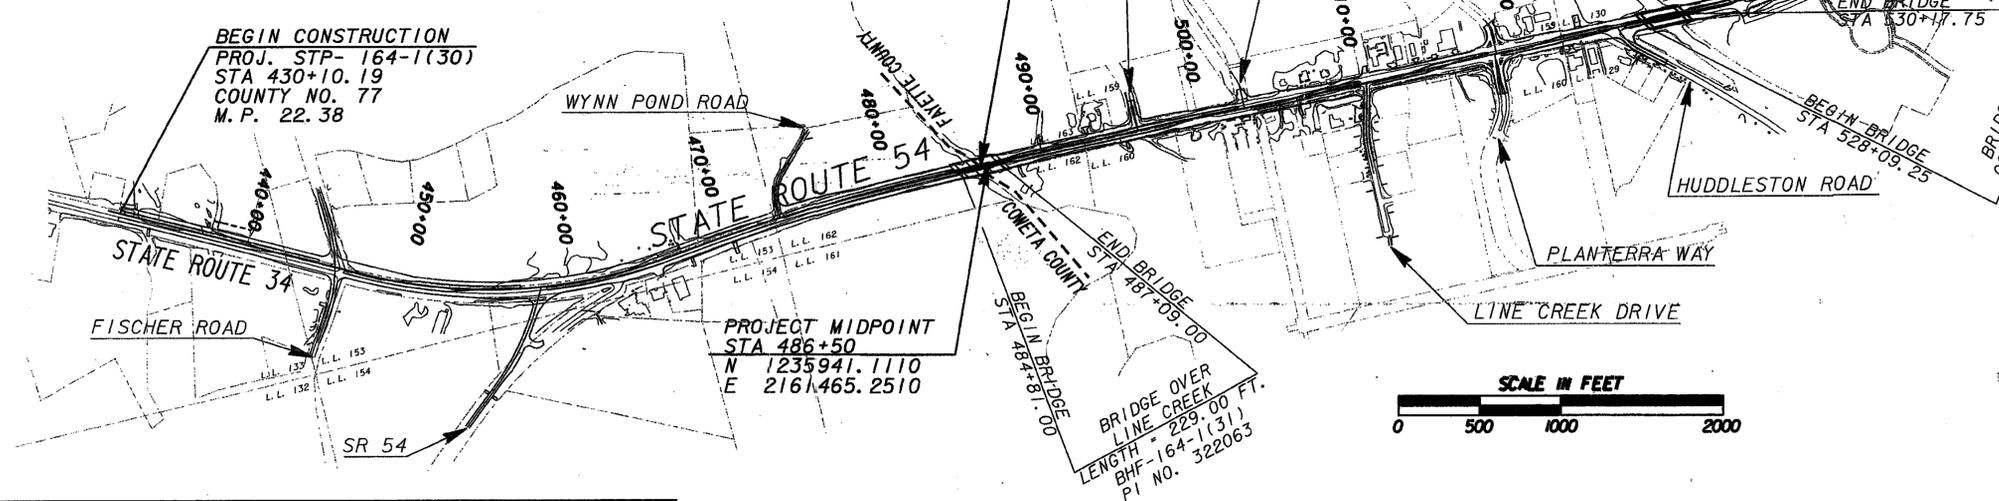

BRIDGE OVER
 C&W RAILROAD
 LENGTH = 208.50 FT.
 BRF-164-1(32)
 PI NO. 322065

 Steven T. Poole
 1-26-2004

LOCATION & DESIGN APPROVAL DATE: JUNE 13, 2001
 RECOMMENDED FOR SUBMISSION BY: James M. Davidson, P.E.
 TRANSPORTATION ENGINEER
 SUBMITTED BY: James M. Davidson
 STATE ROAD AND AIRPORT DESIGN ENGINEER

NOTE:
 ALL REFERENCES IN THIS DOCUMENT, WHICH INCLUDES ALL PAPERS, WRITINGS, DOCUMENTS, DRAWINGS, OR PHOTOGRAPHS USED, OR TO BE USED IN CONNECTION WITH THIS DOCUMENT, TO "STATE HIGHWAY DEPARTMENT OF GEORGIA", "STATE HIGHWAY DEPARTMENT", "GEORGIA STATE HIGHWAY DEPARTMENT", "HIGHWAY DEPARTMENT", OR "DEPARTMENT WHEN THE CONTEXT THEREOF MEANS THE STATE HIGHWAY DEPARTMENT OF GEORGIA MEAN, AND SHALL BE DEEMED TO MEAN THE DEPARTMENT OF TRANSPORTATION.

THE DATA, TOGETHER WITH ALL OTHER INFORMATION SHOWN ON THESE PLANS OR IN ANYWAY INDICATED THEREBY, WHETHER BY DRAWINGS OR NOTES, OR IN ANY OTHER MANNER, ARE BASED UPON FIELD INVESTIGATIONS AND ARE BELIEVED TO BE INDICATIVE OF ACTUAL CONDITIONS. HOWEVER, THE SAME ARE SHOWN AS INFORMATION ONLY, ARE NOT GUARANTEED, AND DO NOT BIND THE DEPARTMENT OF TRANSPORTATION IN ANY WAY. THE ATTENTION OF BIDDER IS SPECIFICALLY DIRECTED TO SUBSECTIONS 102.04, 102.05, AND 104.03 OF THE SPECIFICATIONS.

	LENGTH OF PROJECT		
	COWETA COUNTY COUNTY NO. 77 MILES	FAYETTE COUNTY COUNTY NO. 113 MILES	TOTAL LENGTH MILES
NET LENGTH OF ROADWAY	1.036	1.057	2.093
NET LENGTH OF BRIDGES	0.019	0.063	0.082
NET LENGTH OF PROJECT	1.055	1.120	2.175
NET LENGTH OF EXCEPTIONS	0.000	0.000	0.000
GROSS LENGTH OF PROJECT	1.055	1.120	2.175

THIS PROJECT IS LOCATED 49.36% IN COWETA COUNTY (LAND DISTRICT 6)
 AND 50.64% IN FAYETTE COUNTY (LAND DISTRICT 7)
 THIS PROJECT IS 100% LOCATED IN CONGRESSIONAL DISTRICT 8

DATE:	2/16/04	Chief Engineer
PLANS COMPLETED:	01/20/04	REVISIONS 2/11/05
REVISIONS:	3/2/04 REVISED SHEETS (2, 3, 6, 12, 13, 15, 16, 19, 20, 29, 30, 40, 59, 176, 186, 188, 192, 193, 195, 213)	
6/20/05	3/2/04: CONTINUED (210, 219, 230, 237) ADDED SHEETS (311A, 320A, 324A, 326A, 326B, 327A, 349A)	
7/19/05	3/22/04 REVISED (3, 13, 15, 16, 19, 20, 25, 31, 170, 171, 178, 185-188, 192-194, 200, 201)	
8/22/05	3/31/04 REVISED SHEETS (3, 19, 20, 207, 208)	
2/17/06	4/9/04 REVISED SHEETS (3, 20, 30, 207, 208)	
8/11/06	5/10/04 REVISED SHEETS (3, 4, 13, 17, 31, 174-177, 200-210, 255, 259)	
	5/19/04 REVISED SHEETS (3, 17)	
	6/16/04 REVISED (3, 18, 238)	8/12/04 REVISED (3, 10, 238)
	7/16/04 REVISED (3, 18, 28, 51, 58, 65, 130, 174)	8/30/04 REVISED (3, 18, 238)
		8/30/04 REVISED (23, 24, 133, 174, 185, 185)