


VOID

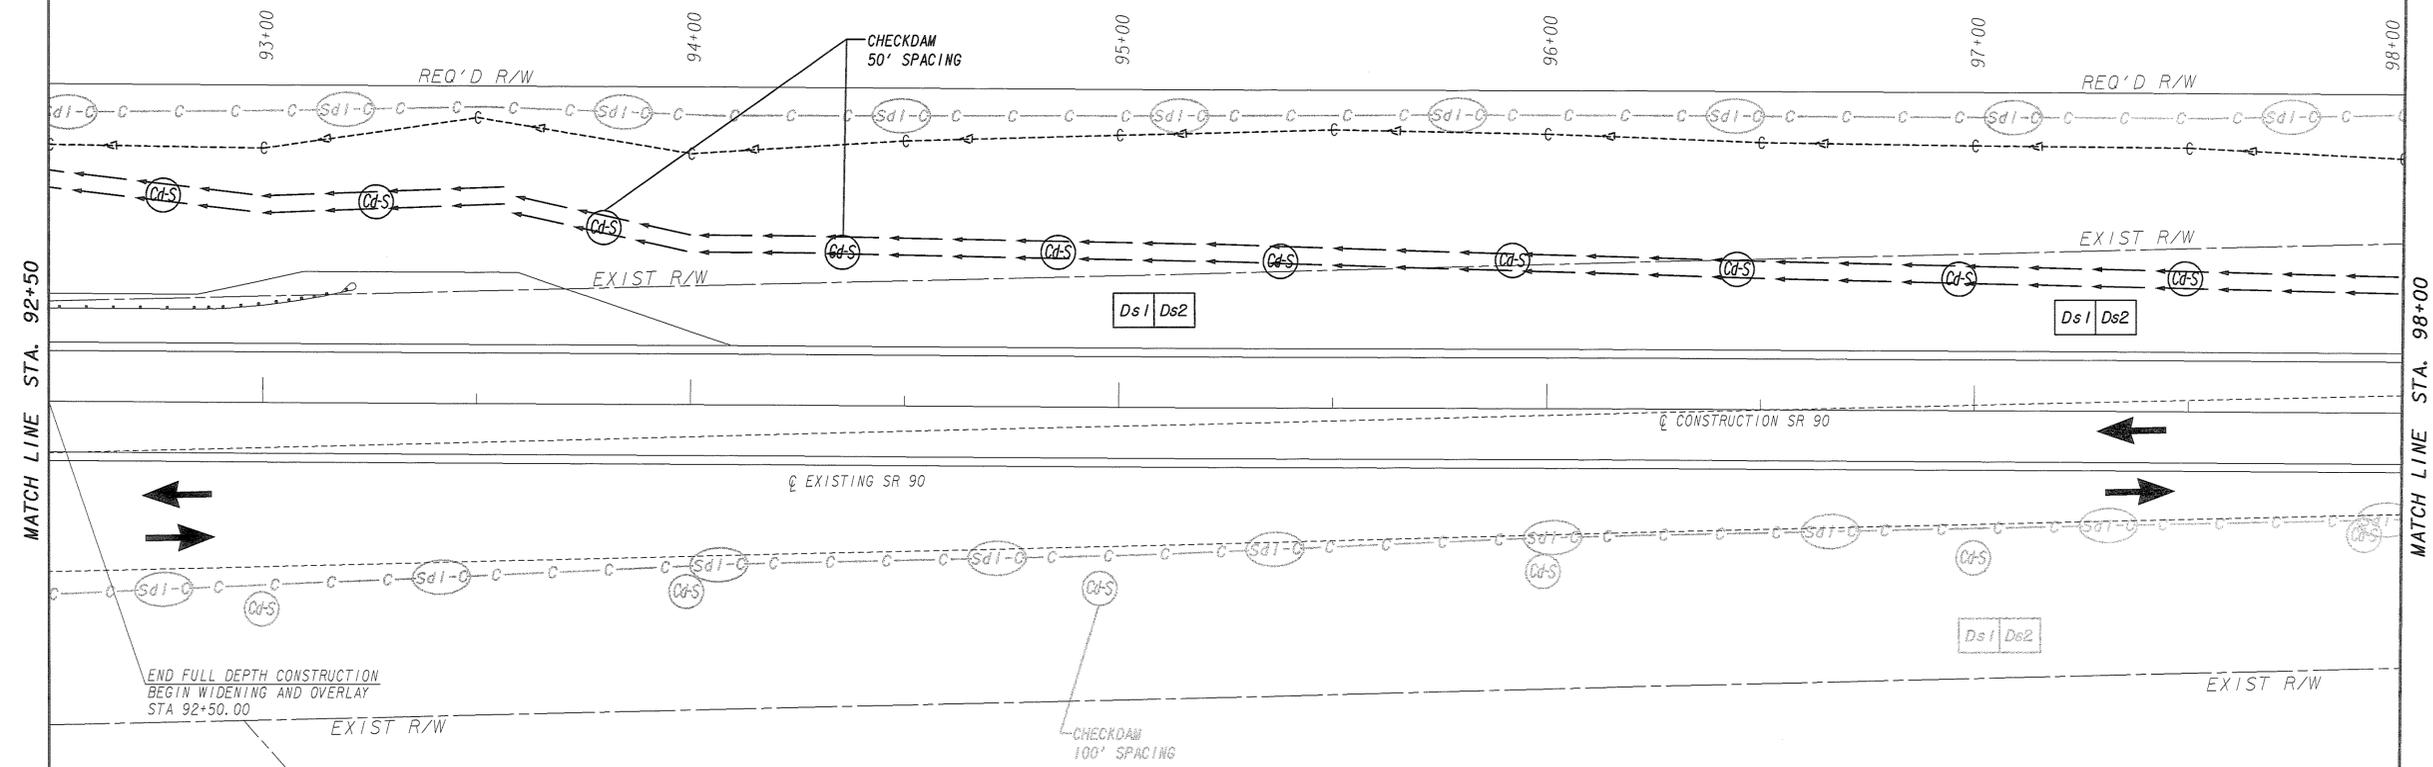

MATCH LINE STA. 92+50

MATCH LINE STA. 98+00



END FULL DEPTH CONSTRUCTION
 BEGIN WIDENING AND OVERLAY
 STA 92+50.00

- STAGE I BMP LOCATION:**
- (a) - REMOVE BMPs AS NEEDED TO CONSTRUCT AREA OF ROADWAY. PERIMETER BMPs SHALL REMAIN IN PLACE
 - (b) - INSTALL ADDITIONAL BMPs AS NOTED
 - (c) - INSTALL TEMPORARY SEEDING ALONG CUT AND FILL SLOPES
 - (d) - INSTALL MATS AND BLANKETS

- STAGE I**
- (a) MAINTAIN TRAFFIC ON EXISTING ROADWAY
 - (b) MAINTAIN ACCESS TO DRIVEWAYS AT ALL TIMES
 - (c) PHASE 1 STAGE I CONSTRUCT PROPOSED OVERLAY FROM STA 92+50 TO STA 99+00 AS SHOWN TO AVOID PONDING ONCE PHASE 2 STAGE I PAVEMENT IS CONSTRUCTED
 - (d) PHASE 2 STAGE I CONSTRUCT AREA OF PROPOSED ROADWAY SHOWN

PROPERTY AND EXISTING R/W LINE	— E —
REQUIRED R/W LINE	—
CONSTRUCTION LIMITS	- - - C - - - F - - -
EASEMENT FOR CONSTR & MAINTENANCE OF SLOPES	[Hatched Box]
EASEMENT FOR CONSTR OF SLOPES	[Cross-hatched Box]
EASEMENT FOR CONSTR OF DRIVES	[Diagonal-hatched Box]

BEGIN LIMIT OF ACCESS.....BLA
 END LIMIT OF ACCESS.....ELA
 LIMIT OF ACCESS
 REQ'D R/W & LIMIT OF ACCESS

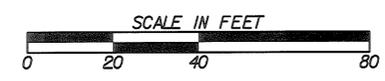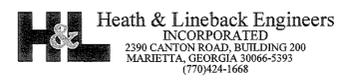

REVISION DATES		

STATE OF GEORGIA
 DEPARTMENT OF TRANSPORTATION
 OFFICE: PROGRAM DELIVERY

BMP LOCATION DETAILS

STAGE I
 SR 90 AT CSX RAIL ROAD

DRAWING No. 54-019