



STATE	PROJECT NUMBER	SHEET NO.	TOTAL SHEETS
GA	STP-209-1(2)	617	618

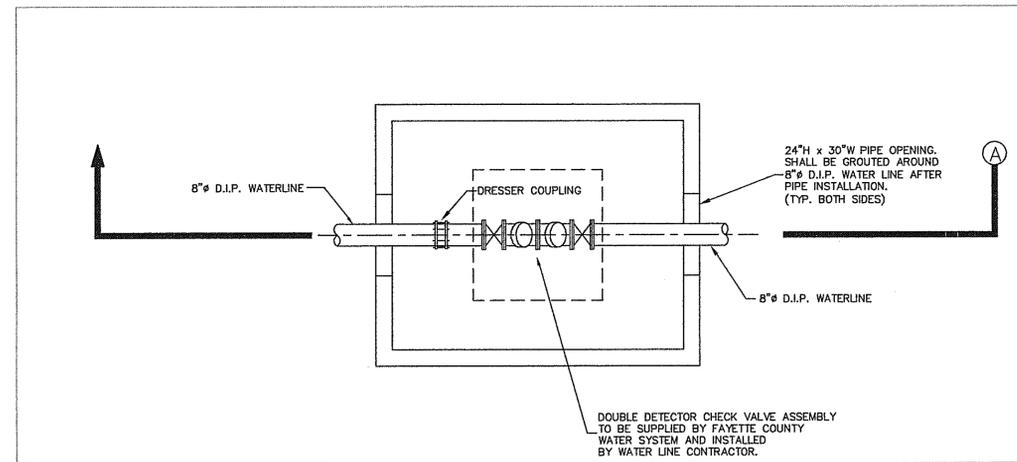


PLAN VIEW - VALVE VAULT

3/8" = 1'-0"

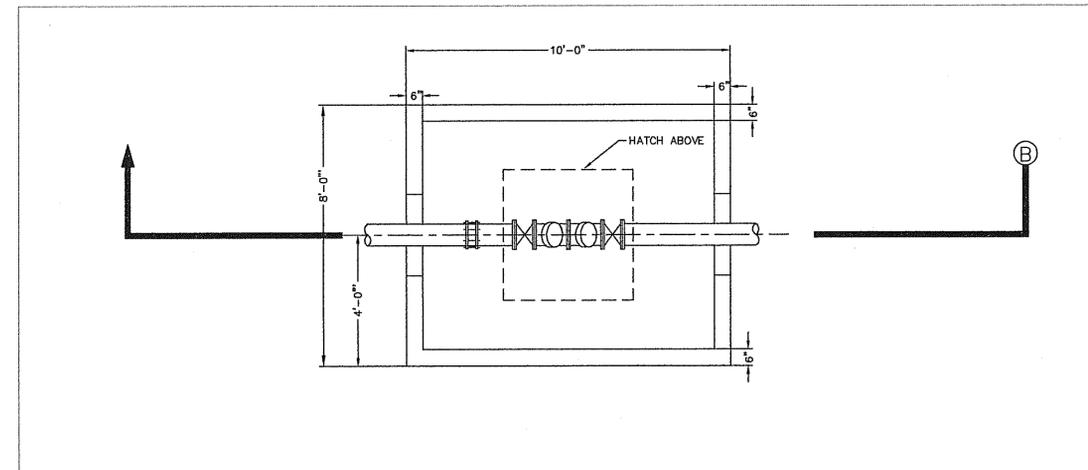


PLAN VIEW - VALVE VAULT

3/8" = 1'-0"

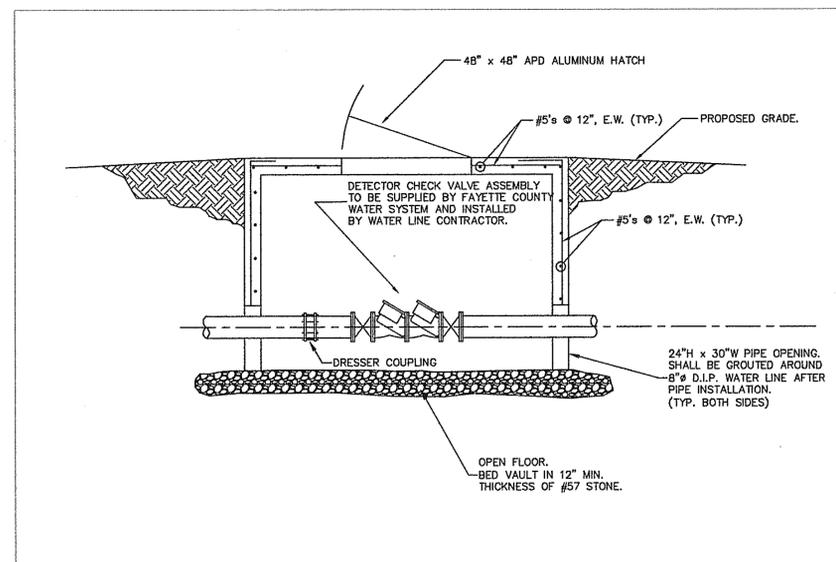

SECTION - VALVE VAULT

3/8" = 1'-0"

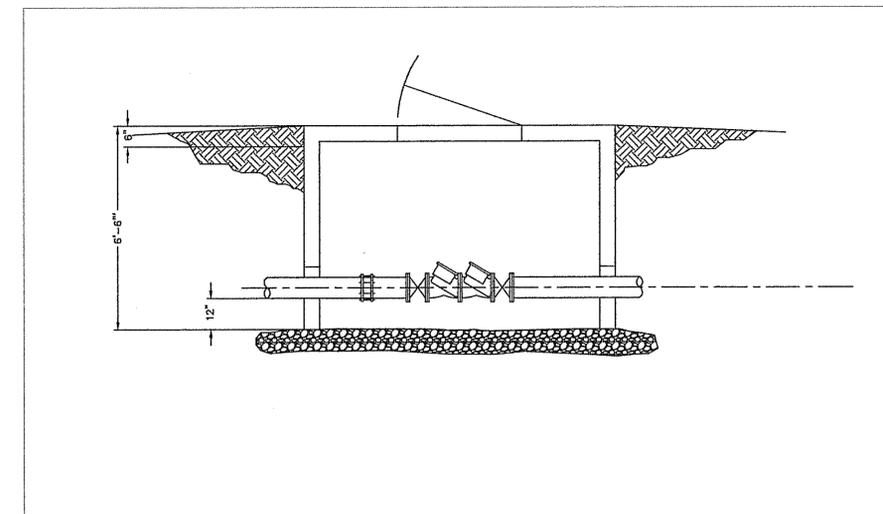

SECTION - VALVE VAULT

3/8" = 1'-0"

DATE	REVISIONS	DATE	REVISIONS
09/03/09	REVISE VAULT TEXT		

GEORGIA  
DEPARTMENT OF TRANSPORTATION  
VALVE VAULT DETAIL

PROJECT: STP-209-1(2)  
COUNTY: FAYETTE  
DATE:

DRAWING NUMBER  
60-16

**Mallett Consulting, Inc.**  
101 DEVAHNT ST., SUITE 804 FAYETTEVILLE, GEORGIA 30214  
PHONE: 770-719-3333  
FAX: 770-719-3377