



STATE	PROJECT NUMBER	SHEET NO.	TOTAL SHEETS
GA.	NH000-006-04(031)	162	321

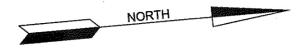

- Notes:**
1. Irrigation Contractor shall adhere to GDOT right-of-way Irrigation Installation Requirements, such as, but not limited to, wrapping irrigation in metallic tape, installing manual shut-off valves. It shall be responsibility of Irrigation Contractor to verify GDOT Irrigation requirements before submittal of bid. If necessary apply additional GDOT requirements and their cost to bid.
  2. Irrigation Mainline shall be installed as physically close to the right-of-way boundary line as possible while staying within the right-of-way. If proposed or existing utilities are running along right-of-way line, irrigation mainline shall be installed so that not running directly over top (and parallel) to those utilities.
  3. Irrigation Installation Contractor shall adjust heads so that no water sprays onto any pavement areas, including sidewalks and the roadway.
  4. All Valve Boxes to utilize lockable Covers.
  5. Tracer wires shall be installed above all irrigation piping (mainline and laterals).
  6. A shut-off valve is required at meter location for emergency shut-off purposes.
  7. Refer to other project specific general notes on sheet 29-31.

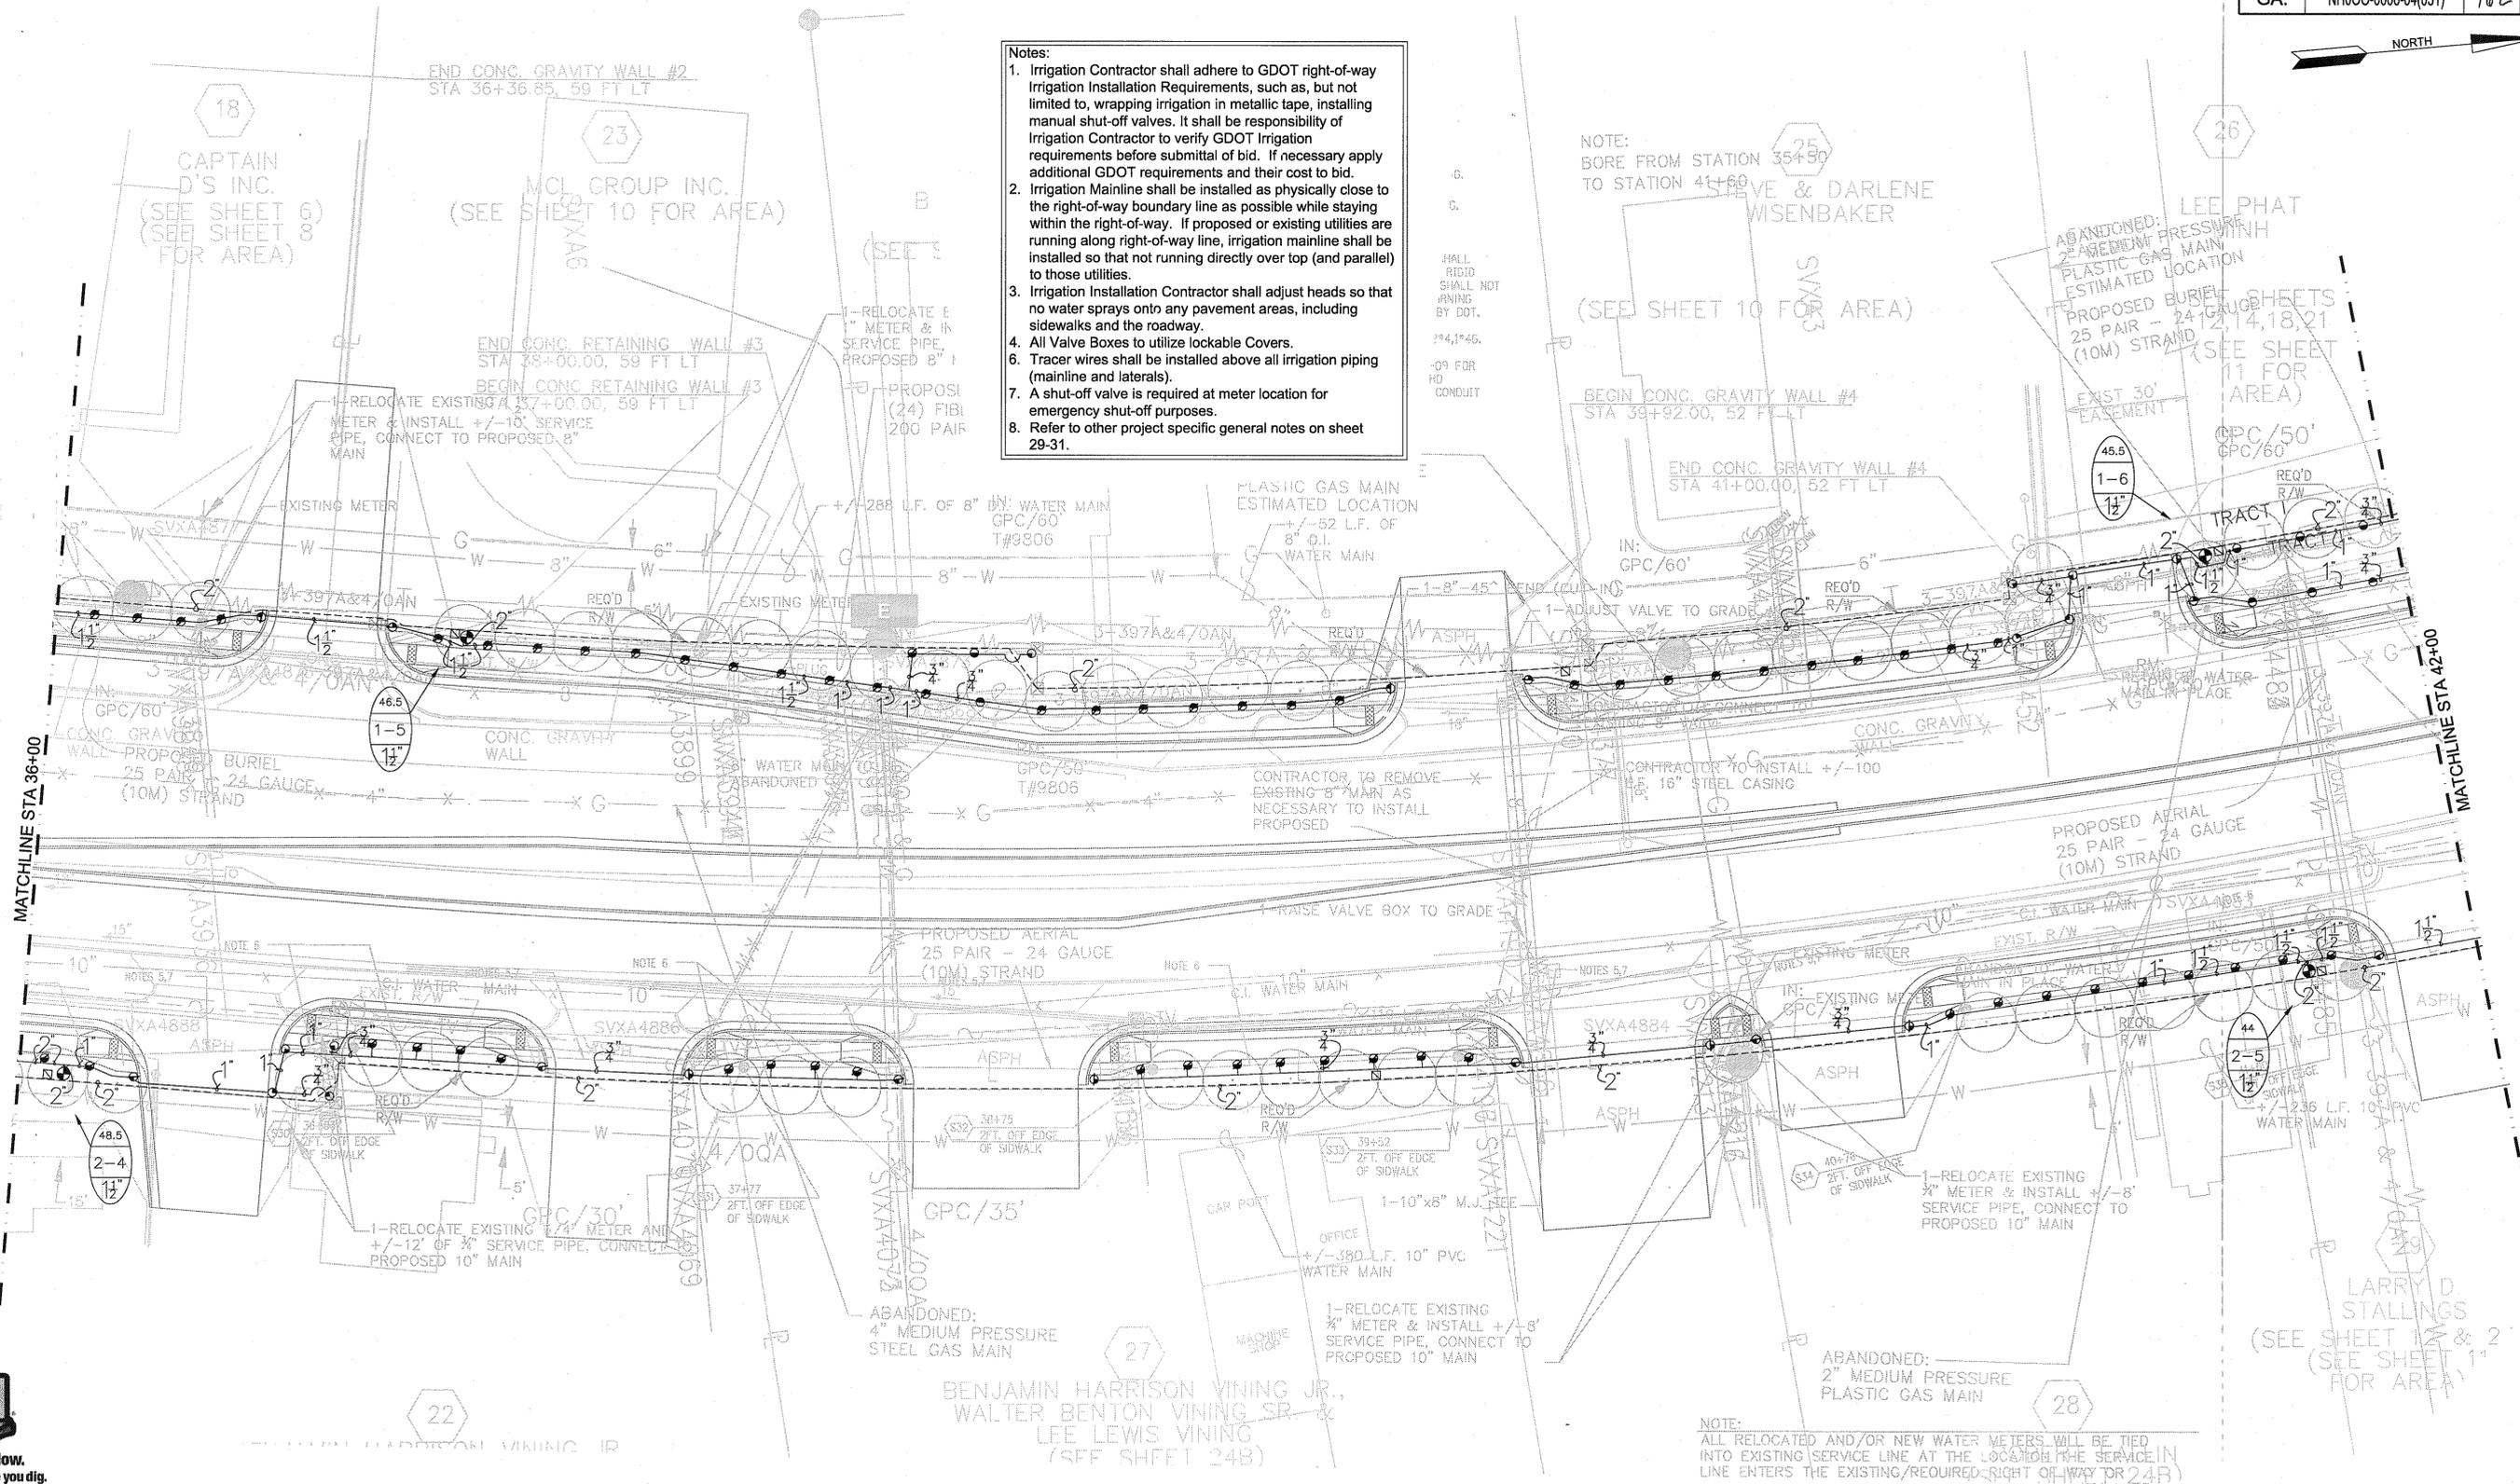

MATCHLINE STA 36+00


MATCHLINE STA 42+00



**Irrigation**  
 Consultant  
 Services  
 2231 Weatherstone Circle  
 Conyers, GA 30094  
 (770) 929-0884, fax (770) 760-8025

CALVIN S. HOPKINS III  
 LANDSCAPE ARCHITECT  
 716 SOUTH CENTER STREET  
 THOMASTON, GEORGIA 30286  
 706.647.7636

DATE	DATE	DATE	DATE

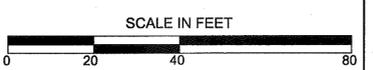

LAND LOT NO.  
 LAND DISTRICT: 10th GMD: 55

GEORGIA  
 DEPARTMENT OF TRANSPORTATION  
 IRRIGATION PLAN  
 PROJECT: NH000-006-04(031)  
 COUNTY: UPSON