


STATE	PROJECT NUMBER	SHEET NO.	TOTAL SHEETS
GA.	NH000-0006-04(031)	168	321

- Notes:
- Irrigation Contractor shall adhere to GDOT right-of-way Irrigation Installation Requirements, such as, but not limited to, wrapping irrigation in metallic tape, installing manual shut-off valves. It shall be responsibility of Irrigation Contractor to verify GDOT Irrigation requirements before submittal of bid. If necessary apply additional GDOT requirements and their cost to bid.
 - Irrigation Mainline shall be installed as physically close to the right-of-way boundary line as possible while staying within the right-of-way. If proposed or existing utilities are running along right-of-way line, irrigation mainline shall be installed so that not running directly over top (and parallel) to those utilities.
 - Irrigation Installation Contractor shall adjust heads so that no water sprays onto any pavement areas, including sidewalks and the roadway.
 - All Valve Boxes to utilize lockable Covers.
 - Tracer wires shall be installed above all irrigation piping (mainline and laterals).
 - A shut-off valve is required at meter location for emergency shut-off purposes.
 - Refer to other project specific general notes on sheet 29-31.


NOTE:
BORE PARKING LOT
UNLESS OTHERWISE SHOWN

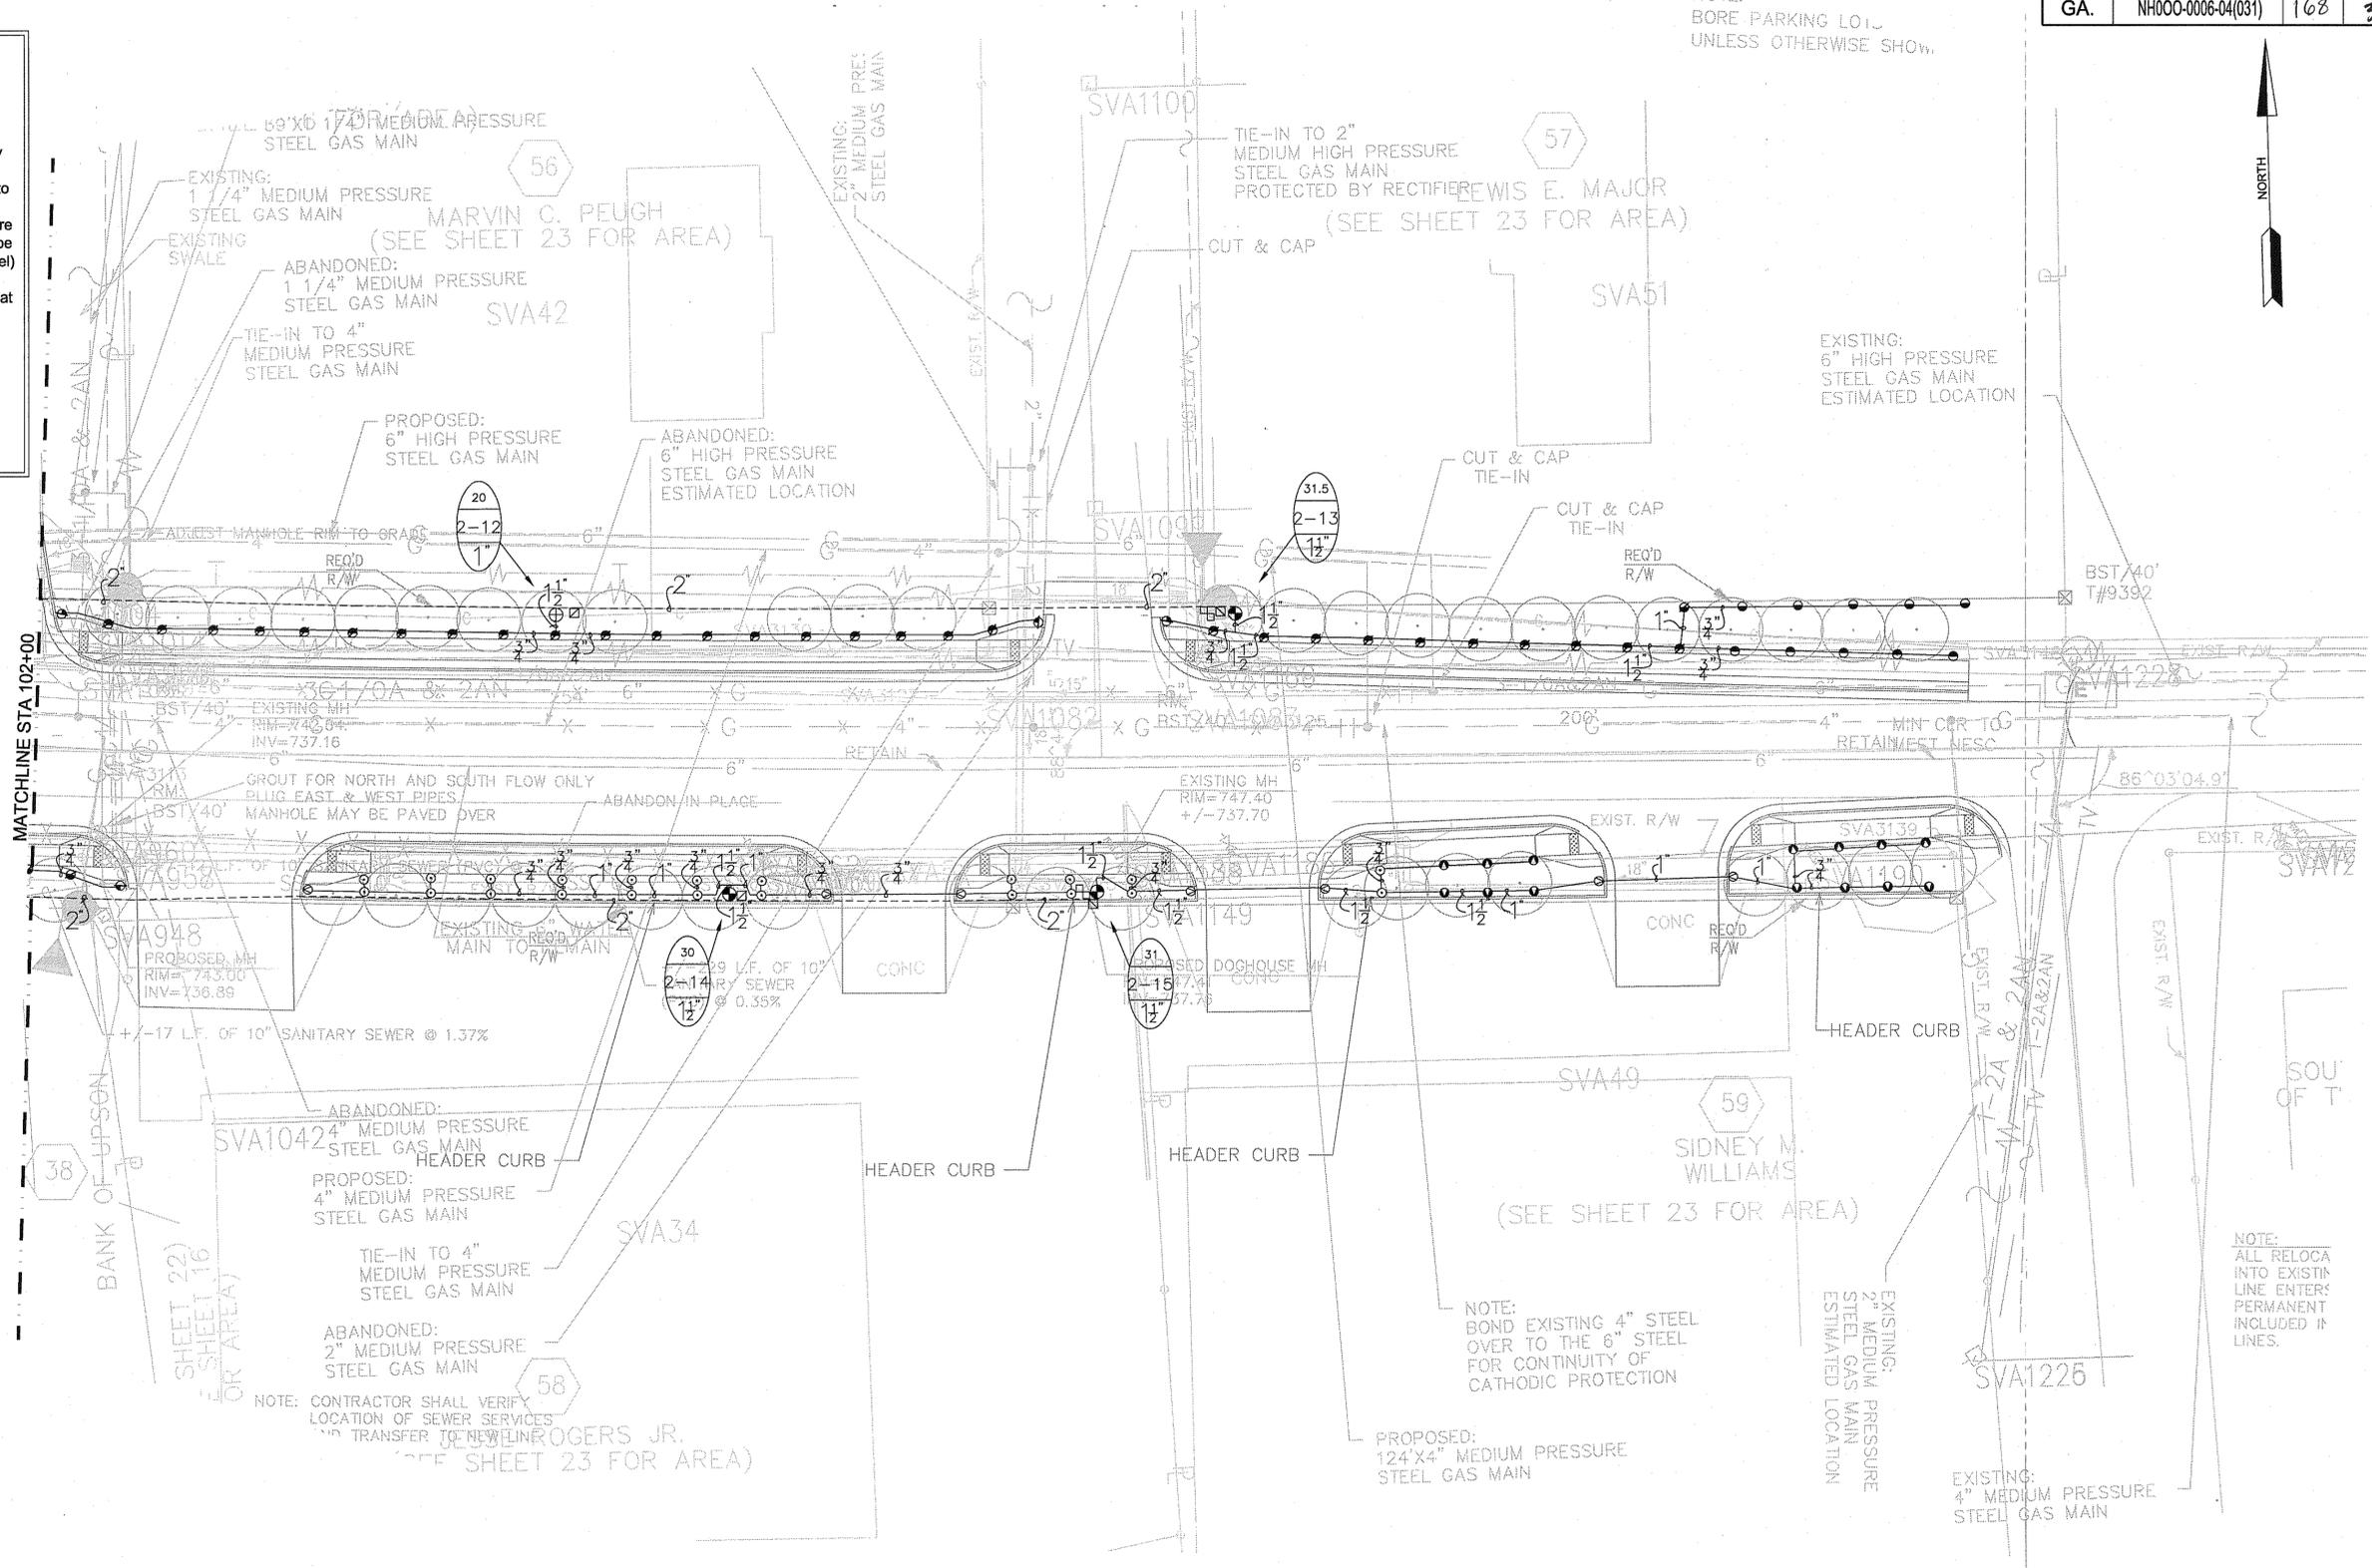

Irrigation
Consultant
Services
2231 Weatherstone Circle
Conyers, GA 30094
(770) 929-0884, fax (770) 760-8025

CALVIN S. HOPKINS III
LANDSCAPE ARCHITECT
716 SOUTH CENTER STREET
THOMASTON, GEORGIA 30286
706.647.7636

DATE	DATE	DATE	DATE

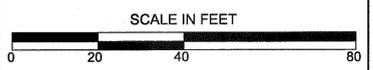

LAND LOT NO.
LAND DISTRICT: 10th
GMD: 55

GEORGIA
DEPARTMENT OF TRANSPORTATION
IRRIGATION PLAN
PROJECT: NH000-006-04(031)
COUNTY: UPSON