


STATE	PROJECT NUMBER	SHEET NO.	TOTAL SHEETS
GA.	NH000-0006-04(031)	172	321




SLEEVING LEGEND

- (B) 6" SCH 80 PVC IRRIGATION SLEEVE
- (C) 4" SCH 80 PVC IRRIGATION SLEEVE

NOTES:
 1. INSTALLER OF SLEEVES SHALL BE RESPONSIBLE TO LOCATE SLEEVES IF NOT PROPERLY INSTALLED.
 2. SLEEVES SHALL BE INSTALLED 48" BELOW ANY PUBLIC ROADWAY, 24" DEPTH IN ALL OTHER LOCATIONS.
 3. REFER TO DETAIL-P, SHEET 29-32 RELATED TO SLEEVING UNDER HIGHWAYS.

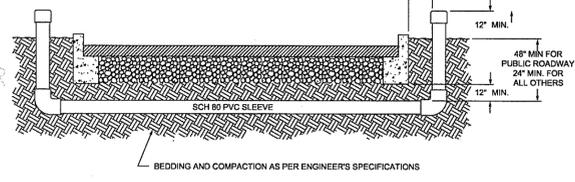


SLEEVING

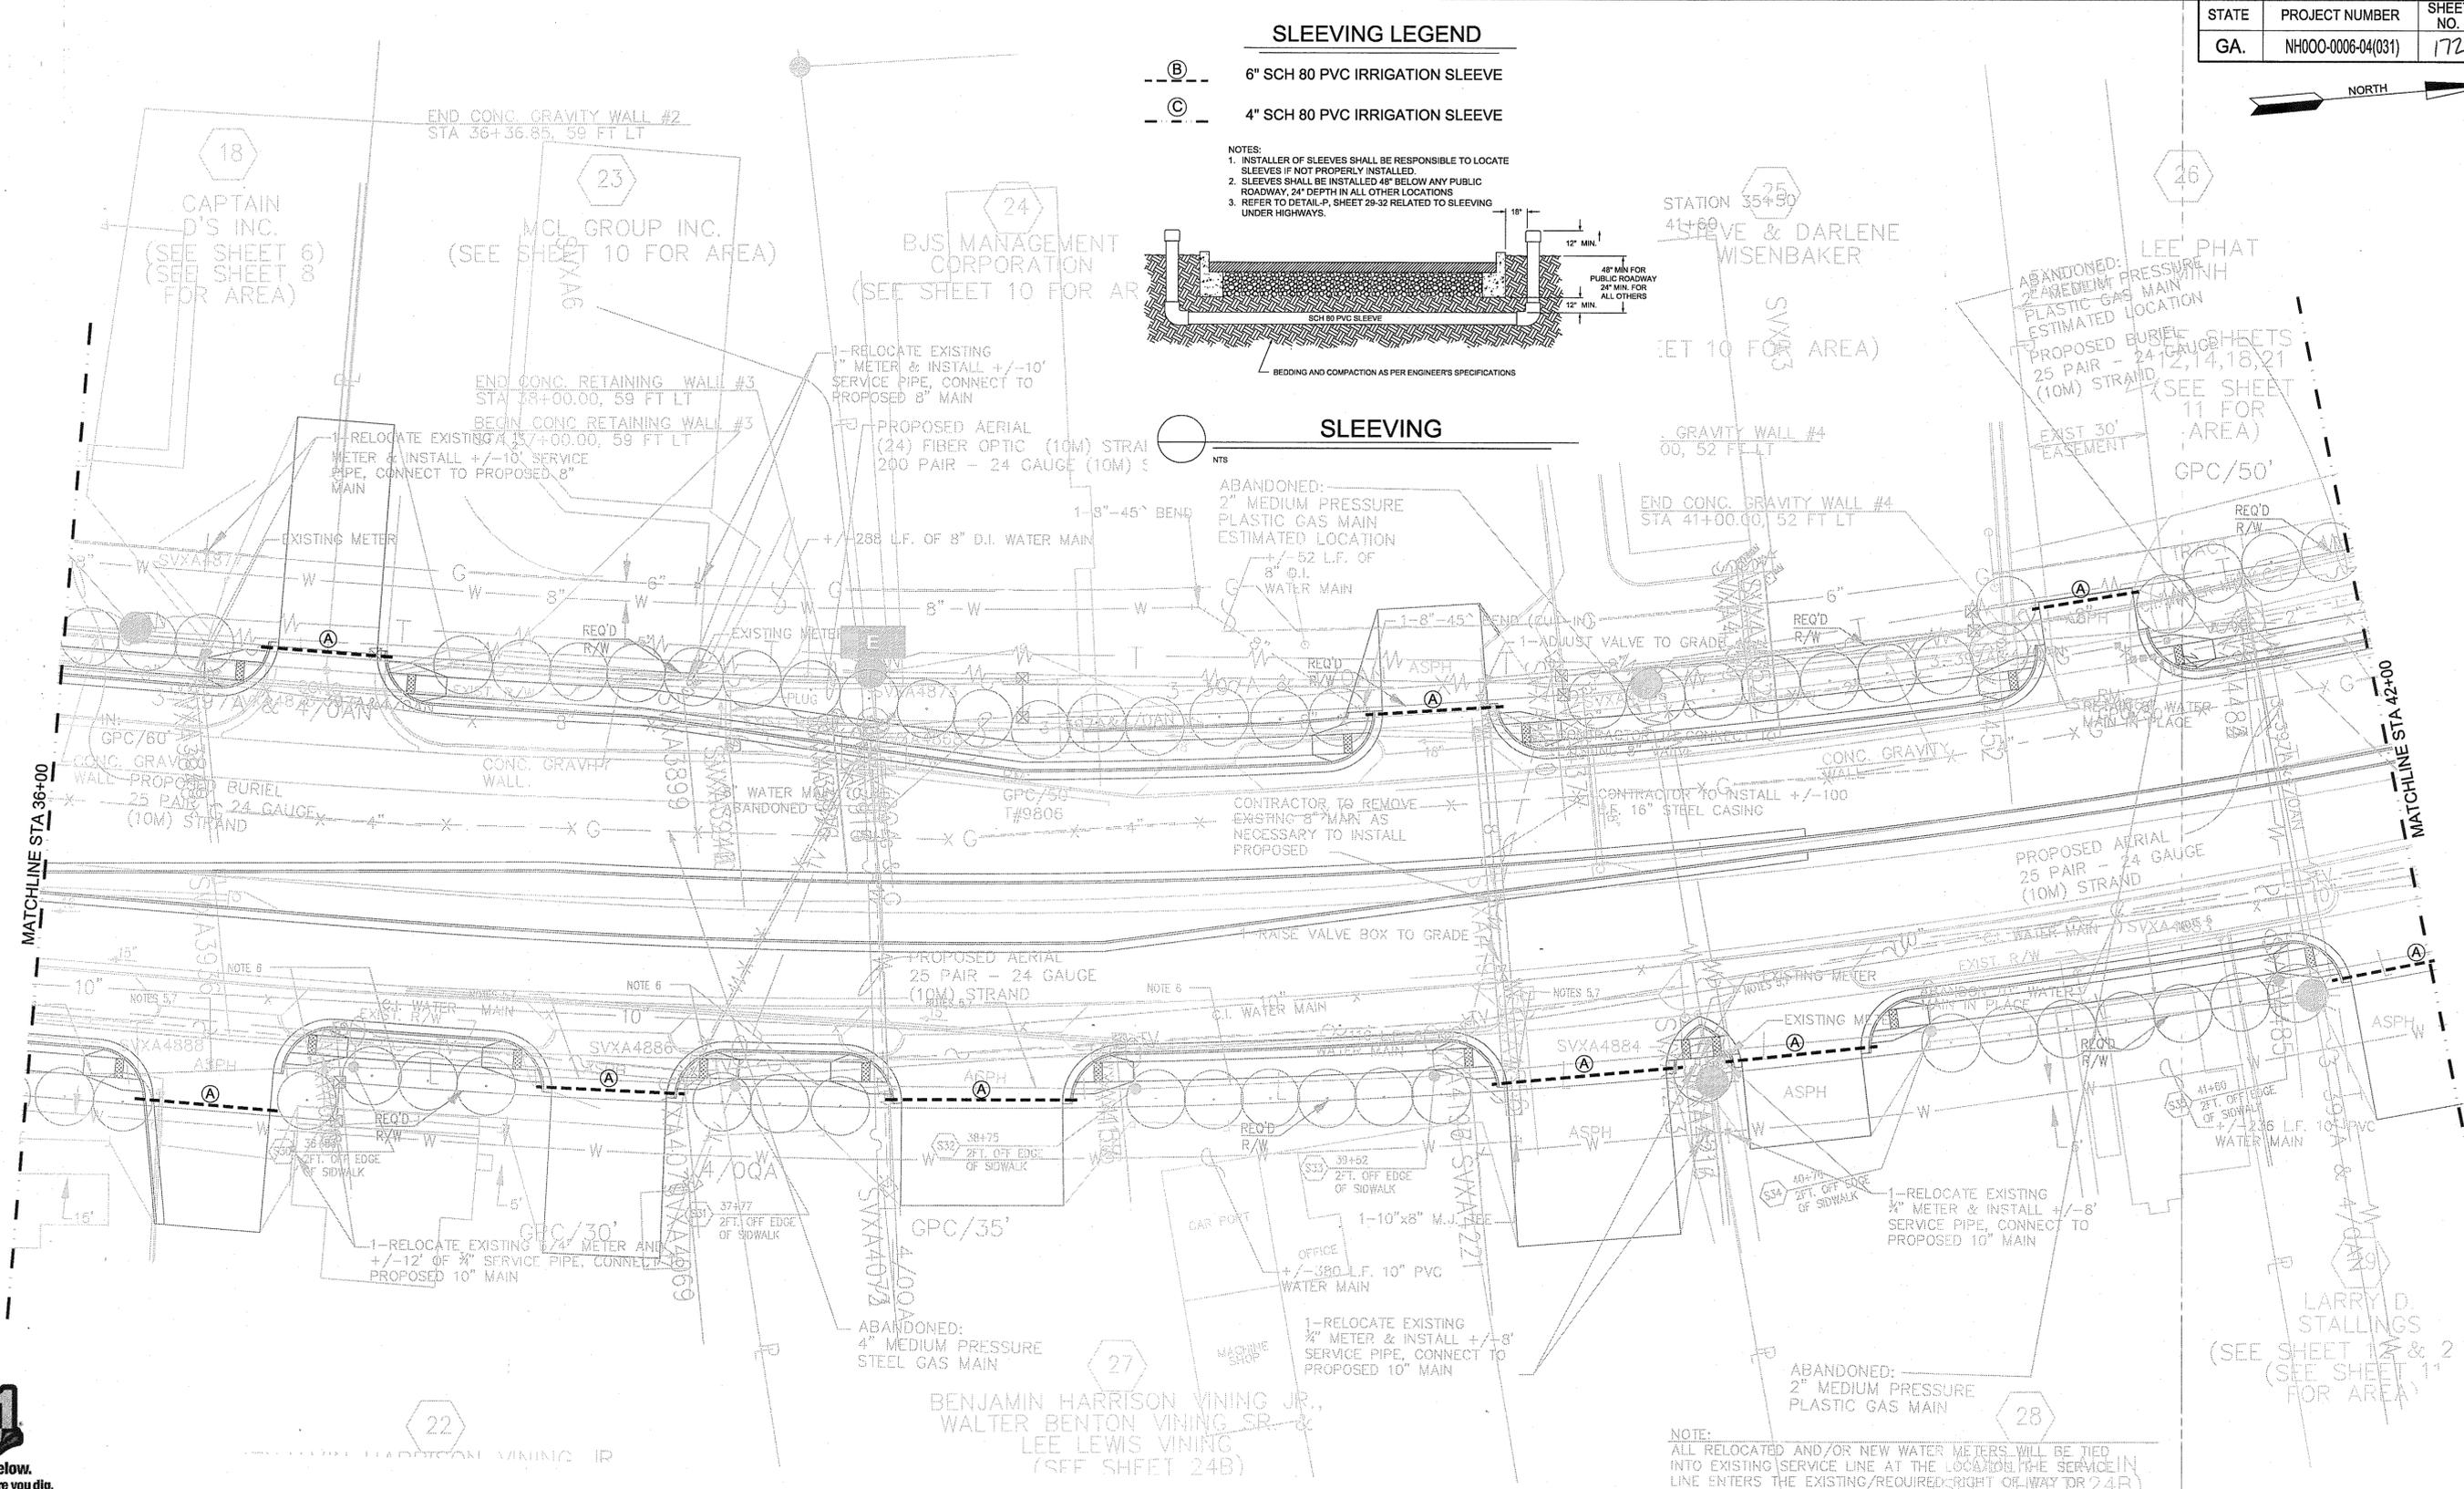

Irrigation
 Consultant Services
 2231 Weatherstone Circle
 Conyers, GA 30094
 (770) 929-0884, fax (770) 760-8025

CALVIN S. HOPKINS III
 LANDSCAPE ARCHITECT
 716 SOUTH CENTER STREET
 THOMASTON, GEORGIA 30286
 706.647.7636

DATE	DATE	DATE	DATE

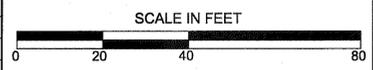

GEORGIA
 DEPARTMENT OF TRANSPORTATION
 IRRIGATION SLEEVING PLAN
 PROJECT: NH000-006-04(031)
 COUNTY: UPSON