


STATE	PROJECT NUMBER	SHEET NO.	TOTAL SHEETS
GA.	NH000-0006-04(031)	173	321



**SLEEVING LEGEND**


- ⓑ 6" SCH 80 PVC IRRIGATION SLEEVE
- ⓒ 4" SCH 80 PVC IRRIGATION SLEEVE

NOTES:  
 1. INSTALLER OF SLEEVES SHALL BE RESPONSIBLE TO LOCATE SLEEVES IF NOT PROPERLY INSTALLED.  
 2. SLEEVES SHALL BE INSTALLED 48" BELOW ANY PUBLIC ROADWAY, 24" DEPTH IN ALL OTHER LOCATIONS  
 3. REFER TO DETAIL-P, SHEET 29-32 RELATED TO SLEEVING UNDER HIGHWAYS.

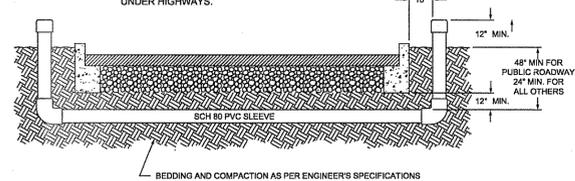

26  
 LEE PHAT MINH  
 (SEE SHEETS 9,14,18,21)  
 (SEE SHEET 11 FOR AREA)

NOTE:  
 ALL PARKING PLACES DISTURBED DURING THE CONSTRUCTION OF PROJECT WILL BE REPLACED IN KIND AFTER ROADWAY CONSTRUCTION IS COMPLETED.

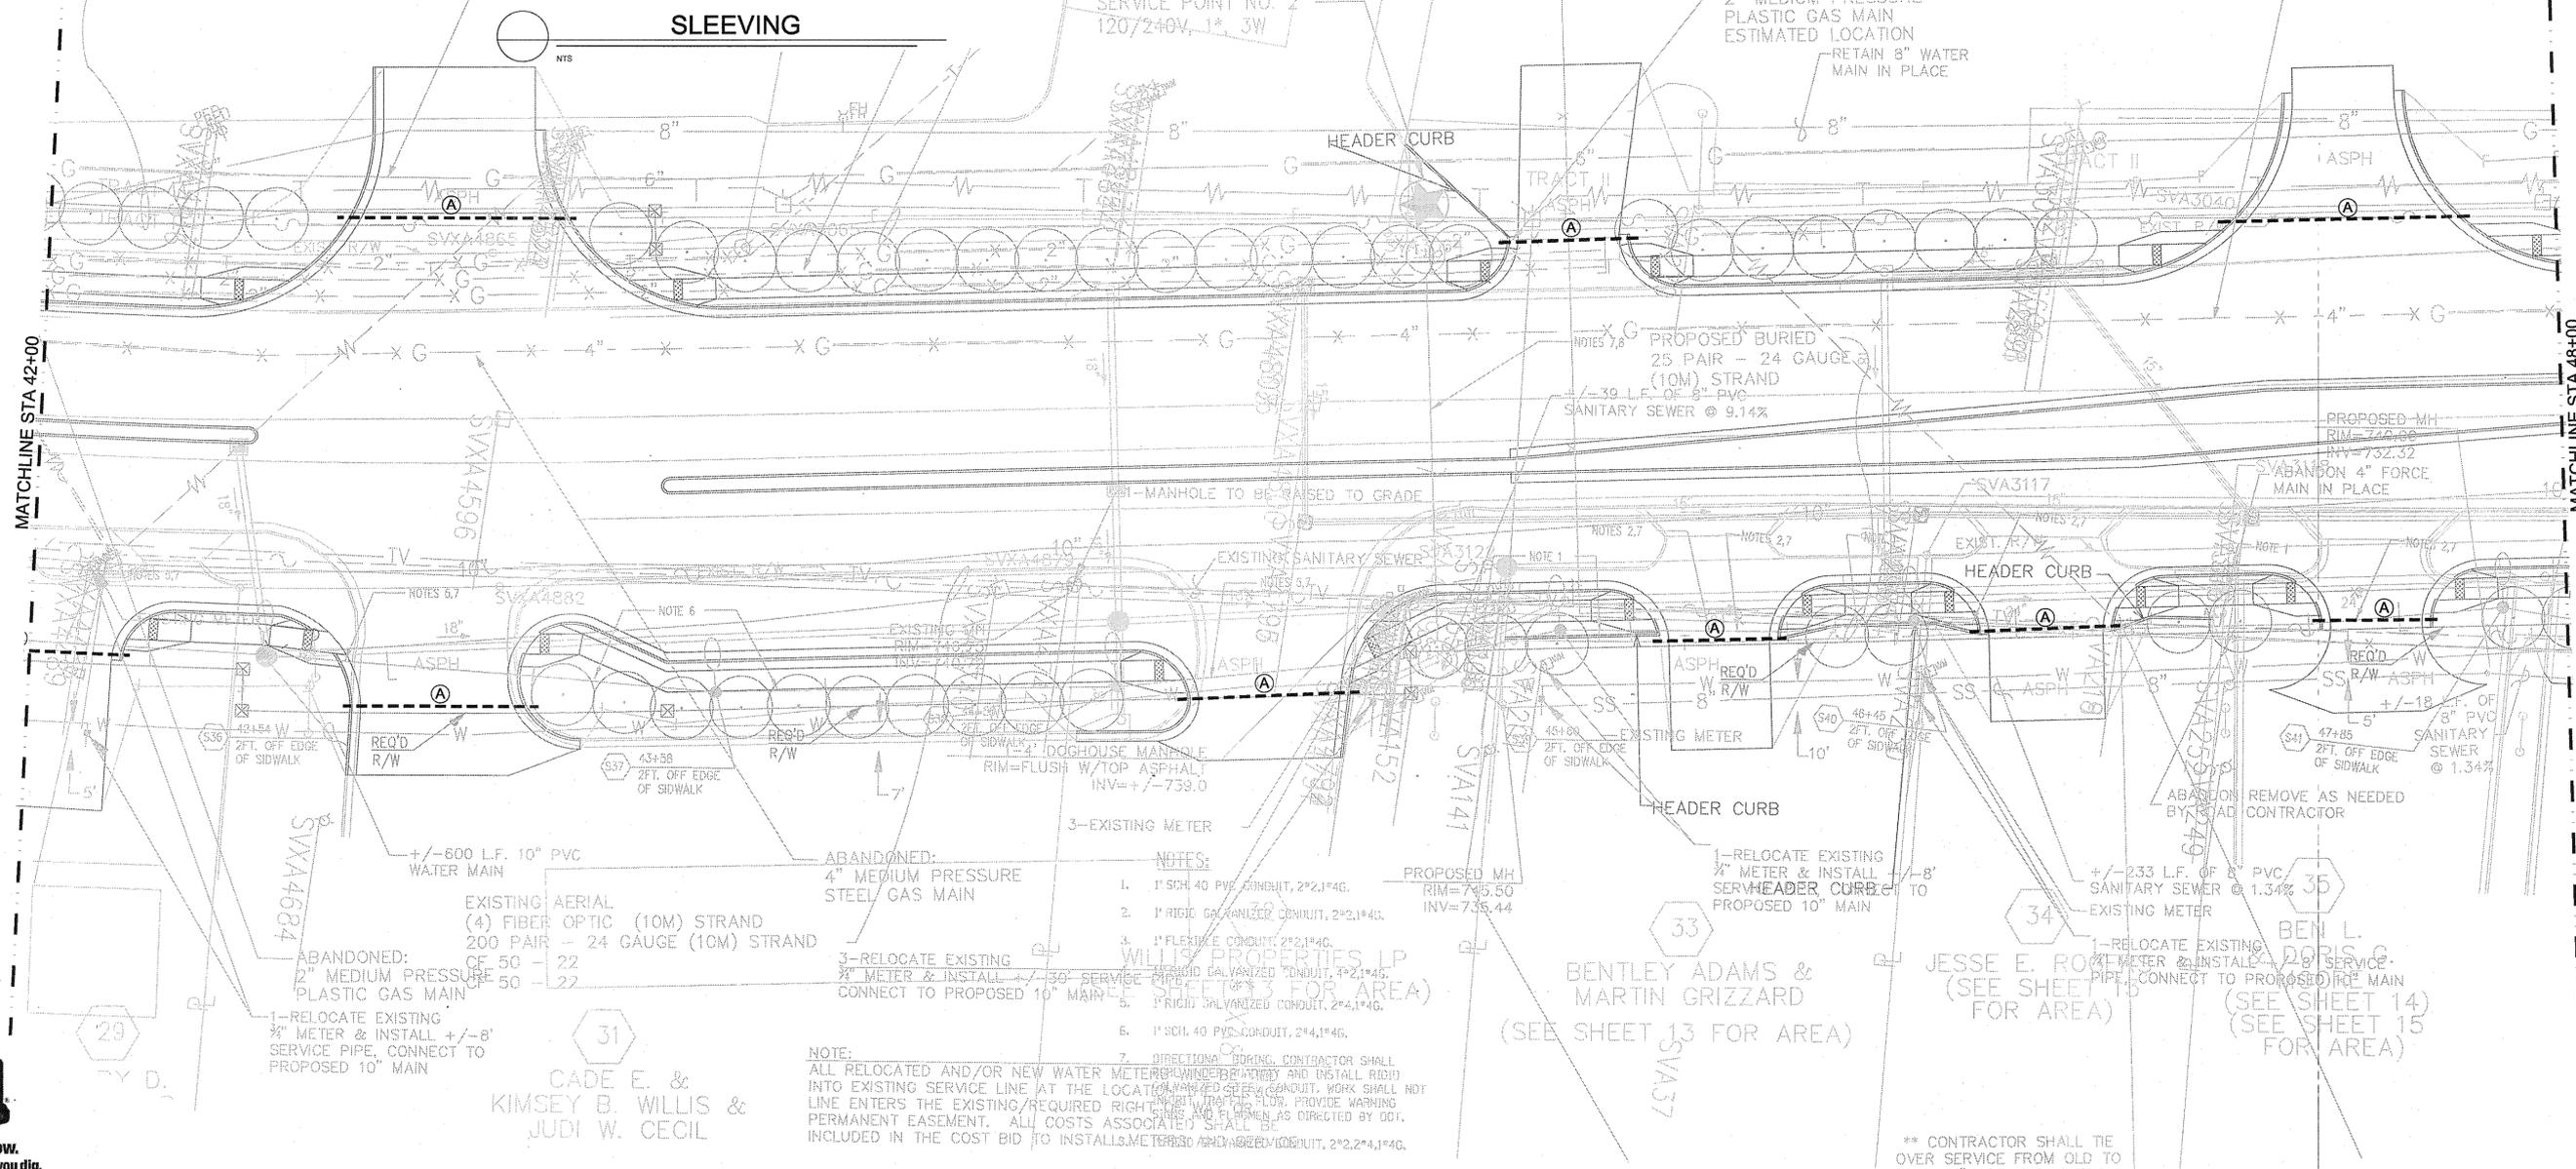


- NOTES:
1. 1" SCH 40 PVC CONDUIT, 2"x1.46.
  2. 1" RIGID GALVANIZED CONDUIT, 2"x1.46.
  3. 1" FLEXIBLE CONDUIT, 2"x1.46.
  4. 1" RIGID GALVANIZED CONDUIT, 4"x2.146.
  5. 1" RIGID GALVANIZED CONDUIT, 2"x1.46.
  6. 1" SCH. 40 PVC CONDUIT, 2"x1.46.
  7. DIRECTIONAL BORING CONTRACTOR SHALL ALL RELOCATED AND/OR NEW WATER METERS BE INSTALLED AND INSTALLED RIGID INTO EXISTING SERVICE LINE AT THE LOCATION INDICATED BY CONDUIT. WORK SHALL NOT LINE ENTERS THE EXISTING/REQUIRED RIGHT-OF-WAY. PROVIDE WARNING SIGNS AND FLAGS AS DIRECTED BY DOT. PERMANENT EASEMENT. ALL COSTS ASSOCIATED SHALL BE INCLUDED IN THE COST BID TO INSTALL METERS AND CONDUIT, 2"x2.146.

NOTE:  
 ALL RELOCATED AND/OR NEW WATER METERS BE INSTALLED AND INSTALLED RIGID INTO EXISTING SERVICE LINE AT THE LOCATION INDICATED BY CONDUIT. WORK SHALL NOT LINE ENTERS THE EXISTING/REQUIRED RIGHT-OF-WAY. PROVIDE WARNING SIGNS AND FLAGS AS DIRECTED BY DOT. PERMANENT EASEMENT. ALL COSTS ASSOCIATED SHALL BE INCLUDED IN THE COST BID TO INSTALL METERS AND CONDUIT, 2"x2.146.



31  
 CADE E. &  
 KIMSEY B. WILLIS &  
 JUDI W. CECIL

DATE	DATE	DATE	DATE

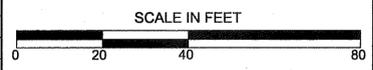

**Irrigation**  
 Consultant  
 Services  
 2231 Weatherstone Circle  
 Conyers, GA 30094  
 (770) 929-0884, fax (770) 760-8025

CALVIN S. HOPKINS III  
 LANDSCAPE ARCHITECT  
 716 SOUTH CENTER STREET  
 THOMASTON, GEORGIA 30286  
 706.647.7636

GEORGIA  
 DEPARTMENT OF TRANSPORTATION  
 IRRIGATION SLEEVING PLAN  
 PROJECT: NH000-006-04(031)  
 COUNTY: UPSON