


STATE	PROJECT NUMBER	SHEET NO.	TOTAL SHEETS
GA.	BRN00-0006-04(032)	67	228

VOID
 N/F
 THOMAS RETAIL ASSOCIATES

MAINTENANCE OF TRAFFIC PLANS STAGE 5

1. SHIFT TRAFFIC ON SR 3/US 19 AS SHOWN.
2. INSTALL ALL TRAFFIC CONTROL DEVICES PRIOR TO STAGE 5 CONSTRUCTION ACTIVITIES BEGIN.
3. MAINTAIN INGRESS AND EGRESS TO ADJACENT PROPERTIES AT ALL TIMES.
4. CONSTRUCT PROPOSED PORTIONS OF SR 3/US 19 AS SHOWN BY [Symbol]


NOTES:
 POSITIVE DRAINAGE SHALL BE PROVIDED AT ALL TIMES. TEMPORARY DRAINAGE SHALL BE DESIGNED FOR A 10-YEAR STORM EVENT. THE COST FOR DESIGNING, INSTALLING AND REMOVING TEMPORARY DRAINAGE ITEMS SHALL BE INCLUDED IN THE OVERALL BID PRICE SUBMITTED.
 ALL TRAVEL LANES ARE 12'.
 ALL TEMPORARY SIGNING AND MARKINGS AND REMOVAL OF THESE ITEMS SHALL BE INCLUDED IN TRAFFIC CONTROL LUMP SUM.
 LANE TAPERS ARE DESIGNED FOR 35 MPH. TRAFFIC CONTROL DURING CONSTRUCTION SHOULD REFLECT THIS DESIGN SPEED.

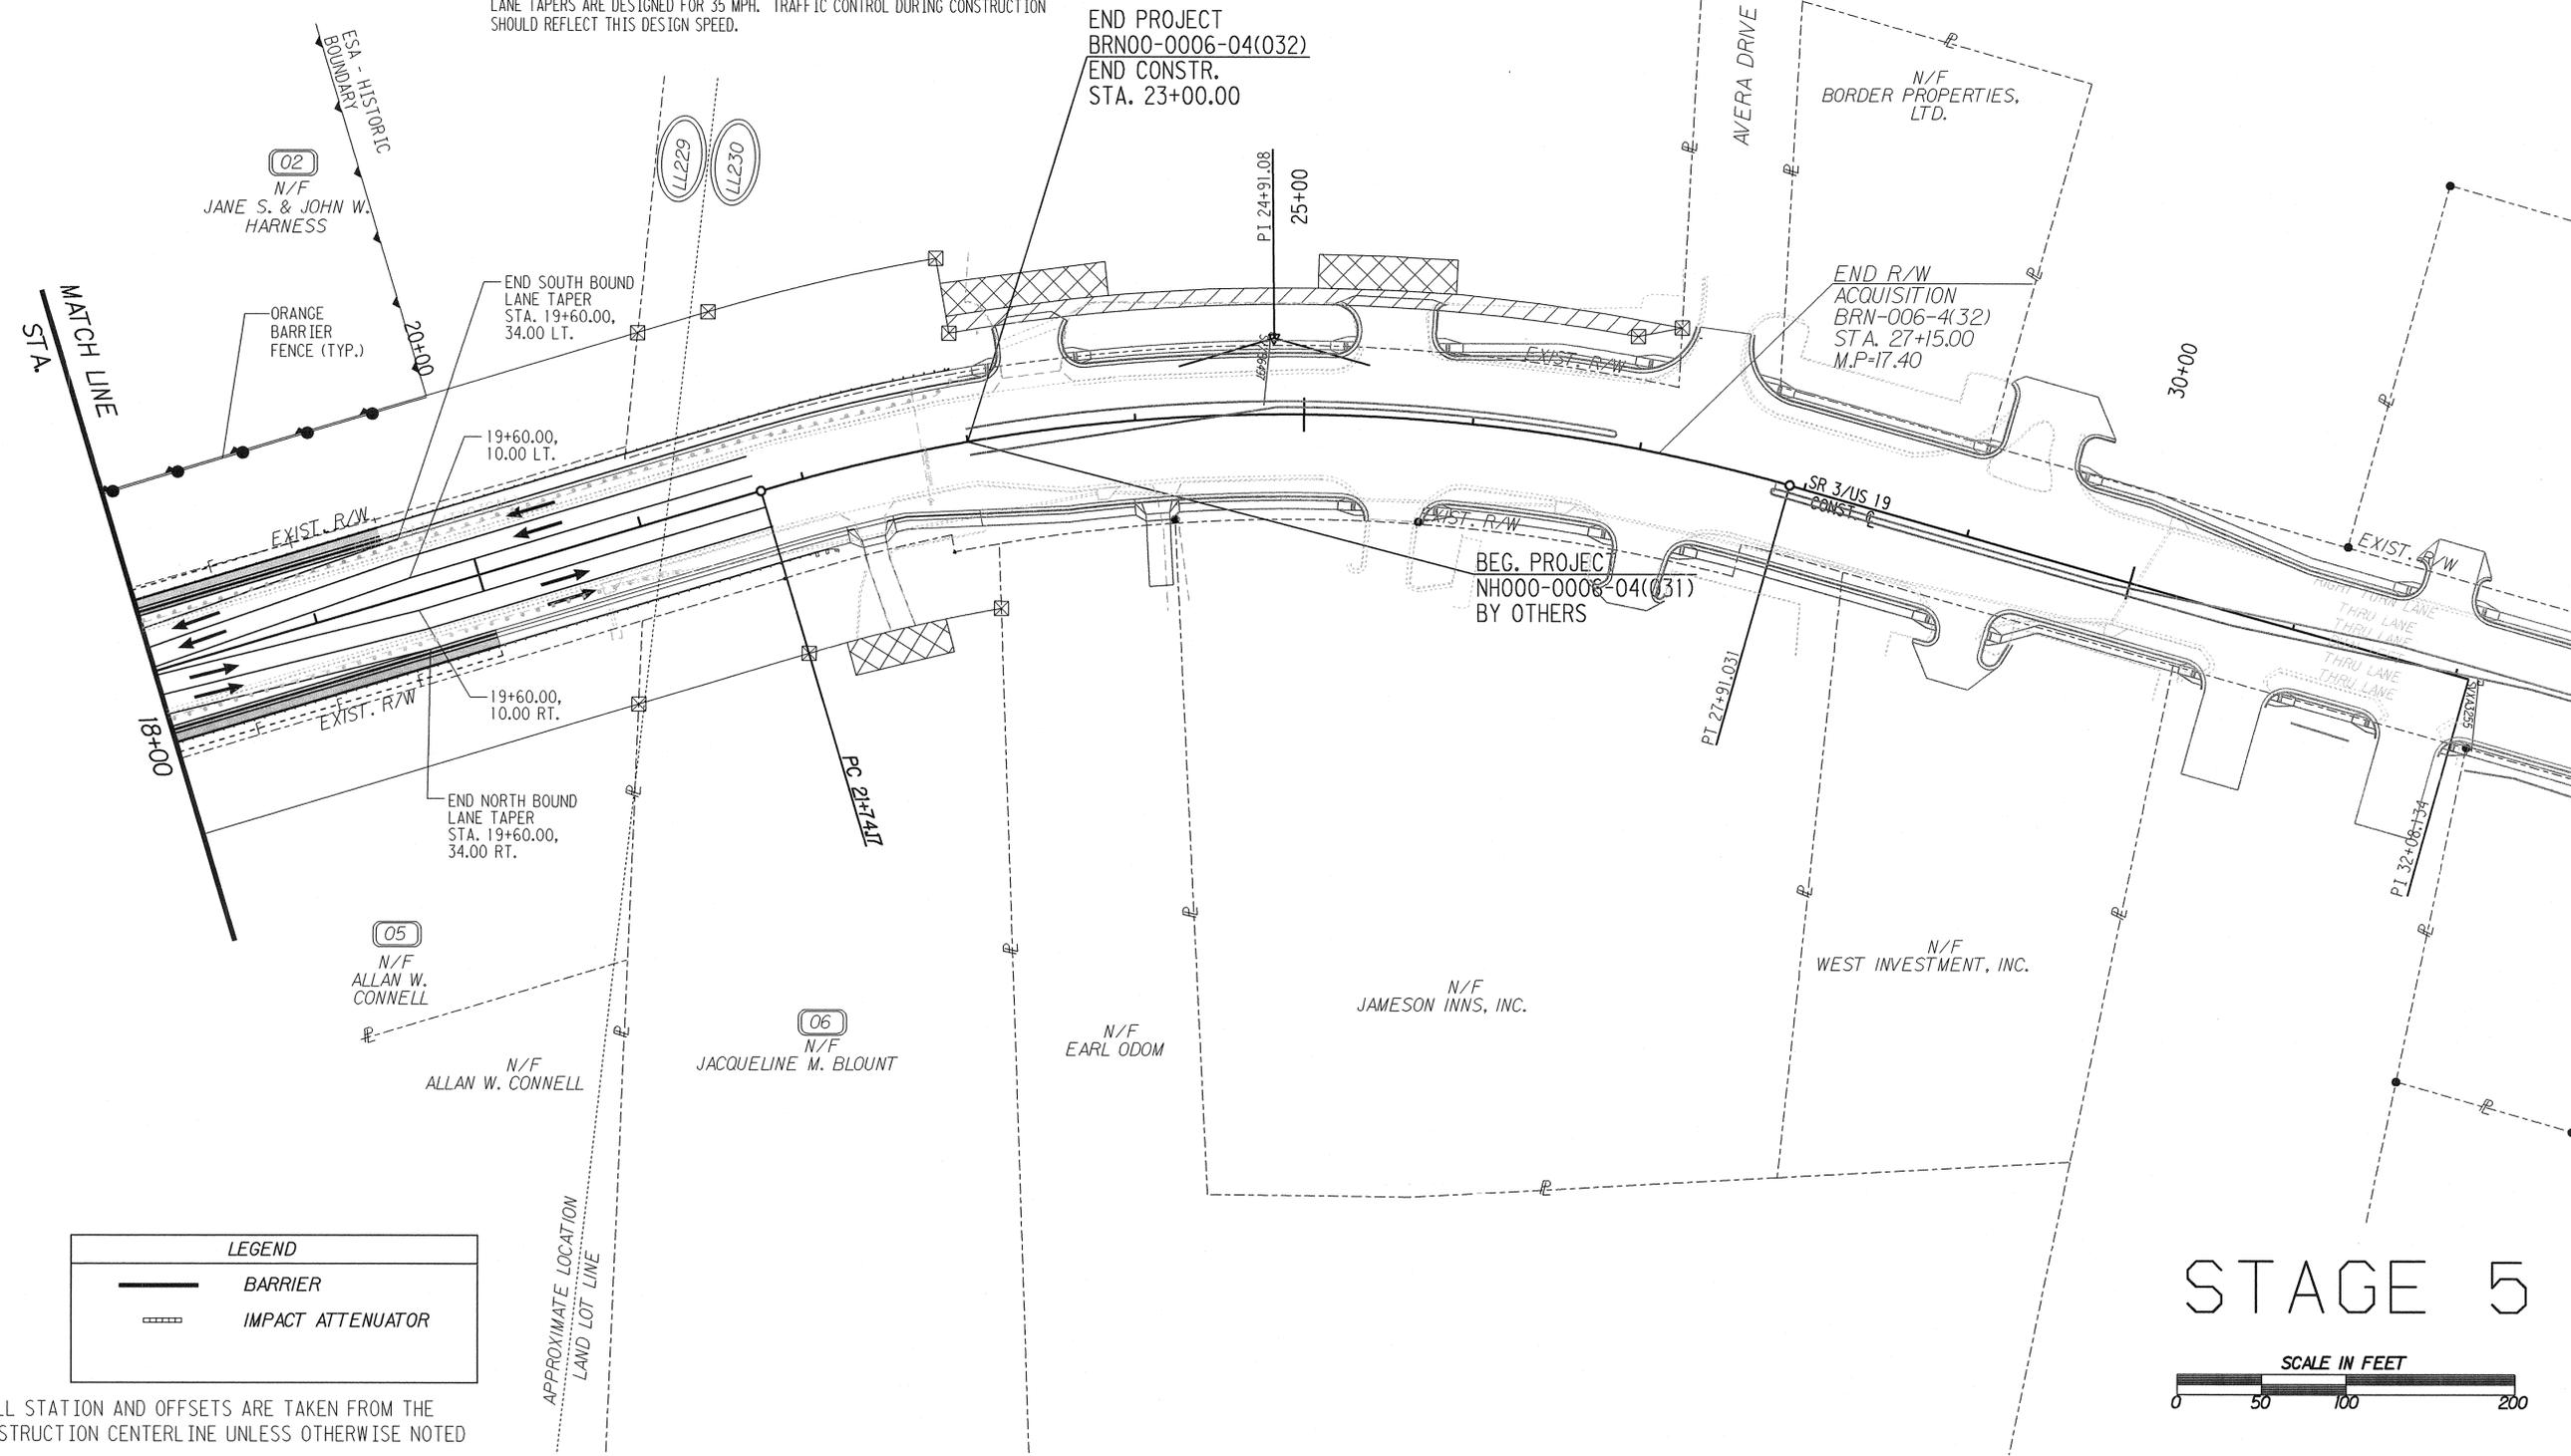

LEGEND

[Symbol]	BARRIER
[Symbol]	IMPACT ATTENUATOR


NOTE: ALL STATION AND OFFSETS ARE TAKEN FROM THE CONSTRUCTION CENTERLINE UNLESS OTHERWISE NOTED

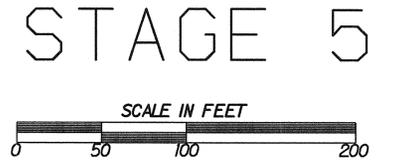

H:\GDOT\322922\DCN\322922stg5_2.dgn[1-64]
 4/11/2011

PROPERTY LINE	[Symbol]
REQUIRED R/W LINE	[Symbol]
CONSTRUCTION LIMITS	[Symbol]
EASEMENT FOR CONSTRUCTION & MAINTENANCE OF SLOPES	[Symbol]
EASEMENT FOR CONSTR OF SLOPES	[Symbol]
EASEMENT FOR CONSTR OF DRIVES	[Symbol]

BEGIN LIMIT OF ACCESS	[Symbol]	BLA
END LIMIT OF ACCESS	[Symbol]	ELA
LIMIT OF ACCESS	[Symbol]	
REQ'D R/W AND LIMIT OF ACCESS	[Symbol]	
EXISTING R/W LINE	[Symbol]	

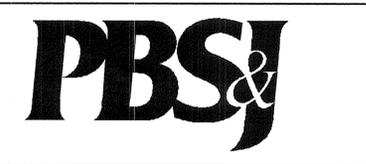

DATE	REVISIONS	DATE	REVISIONS
04/11/2011	ADDED OBF		

STATE OF GEORGIA
 DEPARTMENT OF TRANSPORTATION

GEORGIA DEPARTMENT OF TRANSPORTATION
MAINTENANCE OF TRAFFIC
 PROJECT BRN00-0006-04(032)
 S.R. 3 OVER POTATO CREEK
 UPSON COUNTY

DRAWING NO.
 19-50