

STATE	PROJECT NUMBER	SHEET NO.	TOTAL SHEETS
GA.	BHSLB-0656-00(002)	38	169
REVISION DATES			

**STAGE 2 CONSTRUCTION NOTES**


1. UNDER TRAFFIC OVERLAY CR172 BETWEEN STA. 4+42.73 TO 6+50 TO FINISH GRADE AS SHOWN.
2. SHIFT TRAFFIC TO PROPOSED CR172.
3. COMPLETE THE CONSTRUCTION OF SHOULDERS & SLOPES ON THE RIGHT SIDE OF CR172.
4. OBLITERATE EXISTING PAVEMENT AS NEEDED. GRADE TO DRAIN & GRASS.

NOTE: TRANSITION FROM EXISTING ROADWAY TO NEW ALIGNMENT TO BE CONSTRUCTED UNDER TRAFFIC BY MEANS OF TEMPORARY LANE CLOSURES, FLAGGER AND PILOT CARS. SEE GA. STD. DETAIL 9102

**NOTE 1:**  
SEE ENVIRONMENTAL RESOURCES IMPACT TABLE IN GENERAL NOTES FOR CONSTRUCTION RESTRICTIONS

**01**  
N/F  
CHATTAHOOCHEE LAND INV. CO.

BEGIN PROJECT  
BEGIN CONSTRUCTION  
BHSLB-0656-00(002)  
STA. 1+50.00  
N 1008485.0845  
E 2232759.8695  
MATCH EXISTING

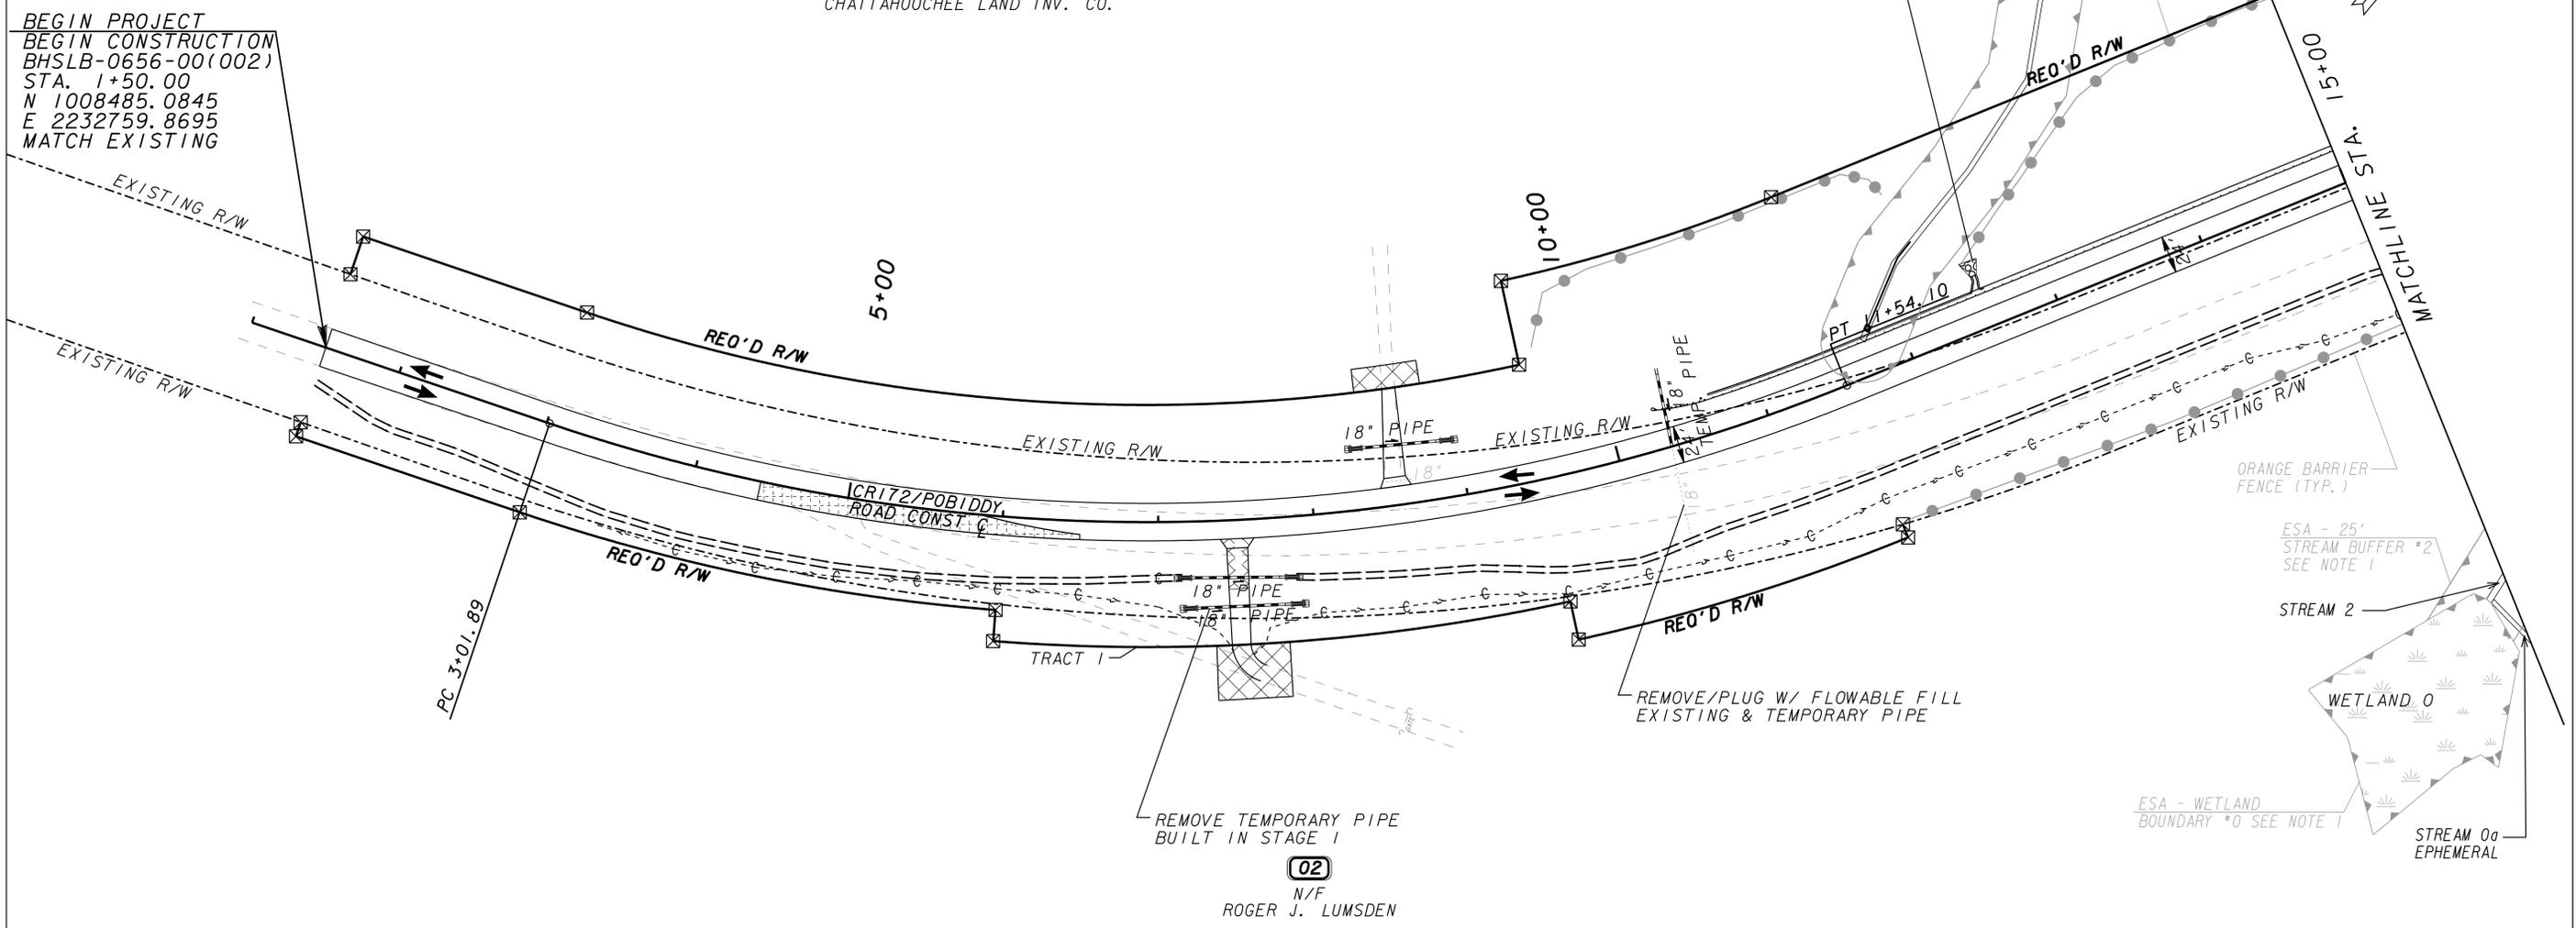

**02**  
N/F  
ROGER J. LUMSDEN



PROPERTY AND EXISTING R/W LINE	---e---	EASEMENT FOR CONSTR OF DRIVES	XXXXXX
REQUIRED R/W LINE	-----	BEGIN LIMIT OF ACCESS.....BLA	-----
CONSTRUCTION LIMITS	-c-f-	END LIMIT OF ACCESS.....ELA	-----
EASEMENT FOR CONSTR & MAINTENANCE OF SLOPES		LIMIT OF ACCESS	-----
EASEMENT FOR CONSTR OF SLOPES		REQ'D R/W AND LIMIT OF ACCESS	-----

**PARSONS**  
3577 PARKWAY LANE, SUITE 100  
NORCROSS, GA 30092

STATE OF GEORGIA  
DEPARTMENT OF TRANSPORTATION  
OFFICE OF PROGRAM DELIVERY

**C.R. 172 POBIDDY ROAD OVER FLINT RIVER  
STAGE 2 CONSTRUCTION PLANS  
STA. 1+50 TO STA. 15+00**

DRAWING No.  
**19-18**