
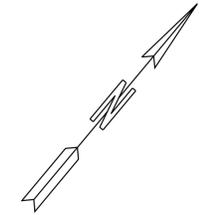


STATE	PROJECT NUMBER	SHEET NO.	TOTAL SHEETS
GA.	BHSLB-0656-00(002)	40	169
REVISION DATES			

STAGE 2 CONSTRUCTION NOTES


1. UNDER TRAFFIC OVERLAY CR172 BETWEEN STA. 31+45 TO 38+00 TO FINISH GRADE AS SHOWN.
2. SHIFT TRAFFIC TO PROPOSED CR172.
3. COMPLETE THE CONSTRUCTION OF SHOULDERS & SLOPES ON THE RIGHT SIDE OF CR172.
4. OBLITERATE EXISTING PAVEMENT AS NEEDED. GRADE TO DRAIN & GRASS.

NOTE: TRANSITION FROM EXISTING ROADWAY TO NEW ALIGNMENT TO BE CONSTRUCTED UNDER TRAFFIC BY MEANS OF TEMPORARY LANE CLOSURES, FLAGGER AND PILOT CARS. SEE GA. STD. DETAIL 9102

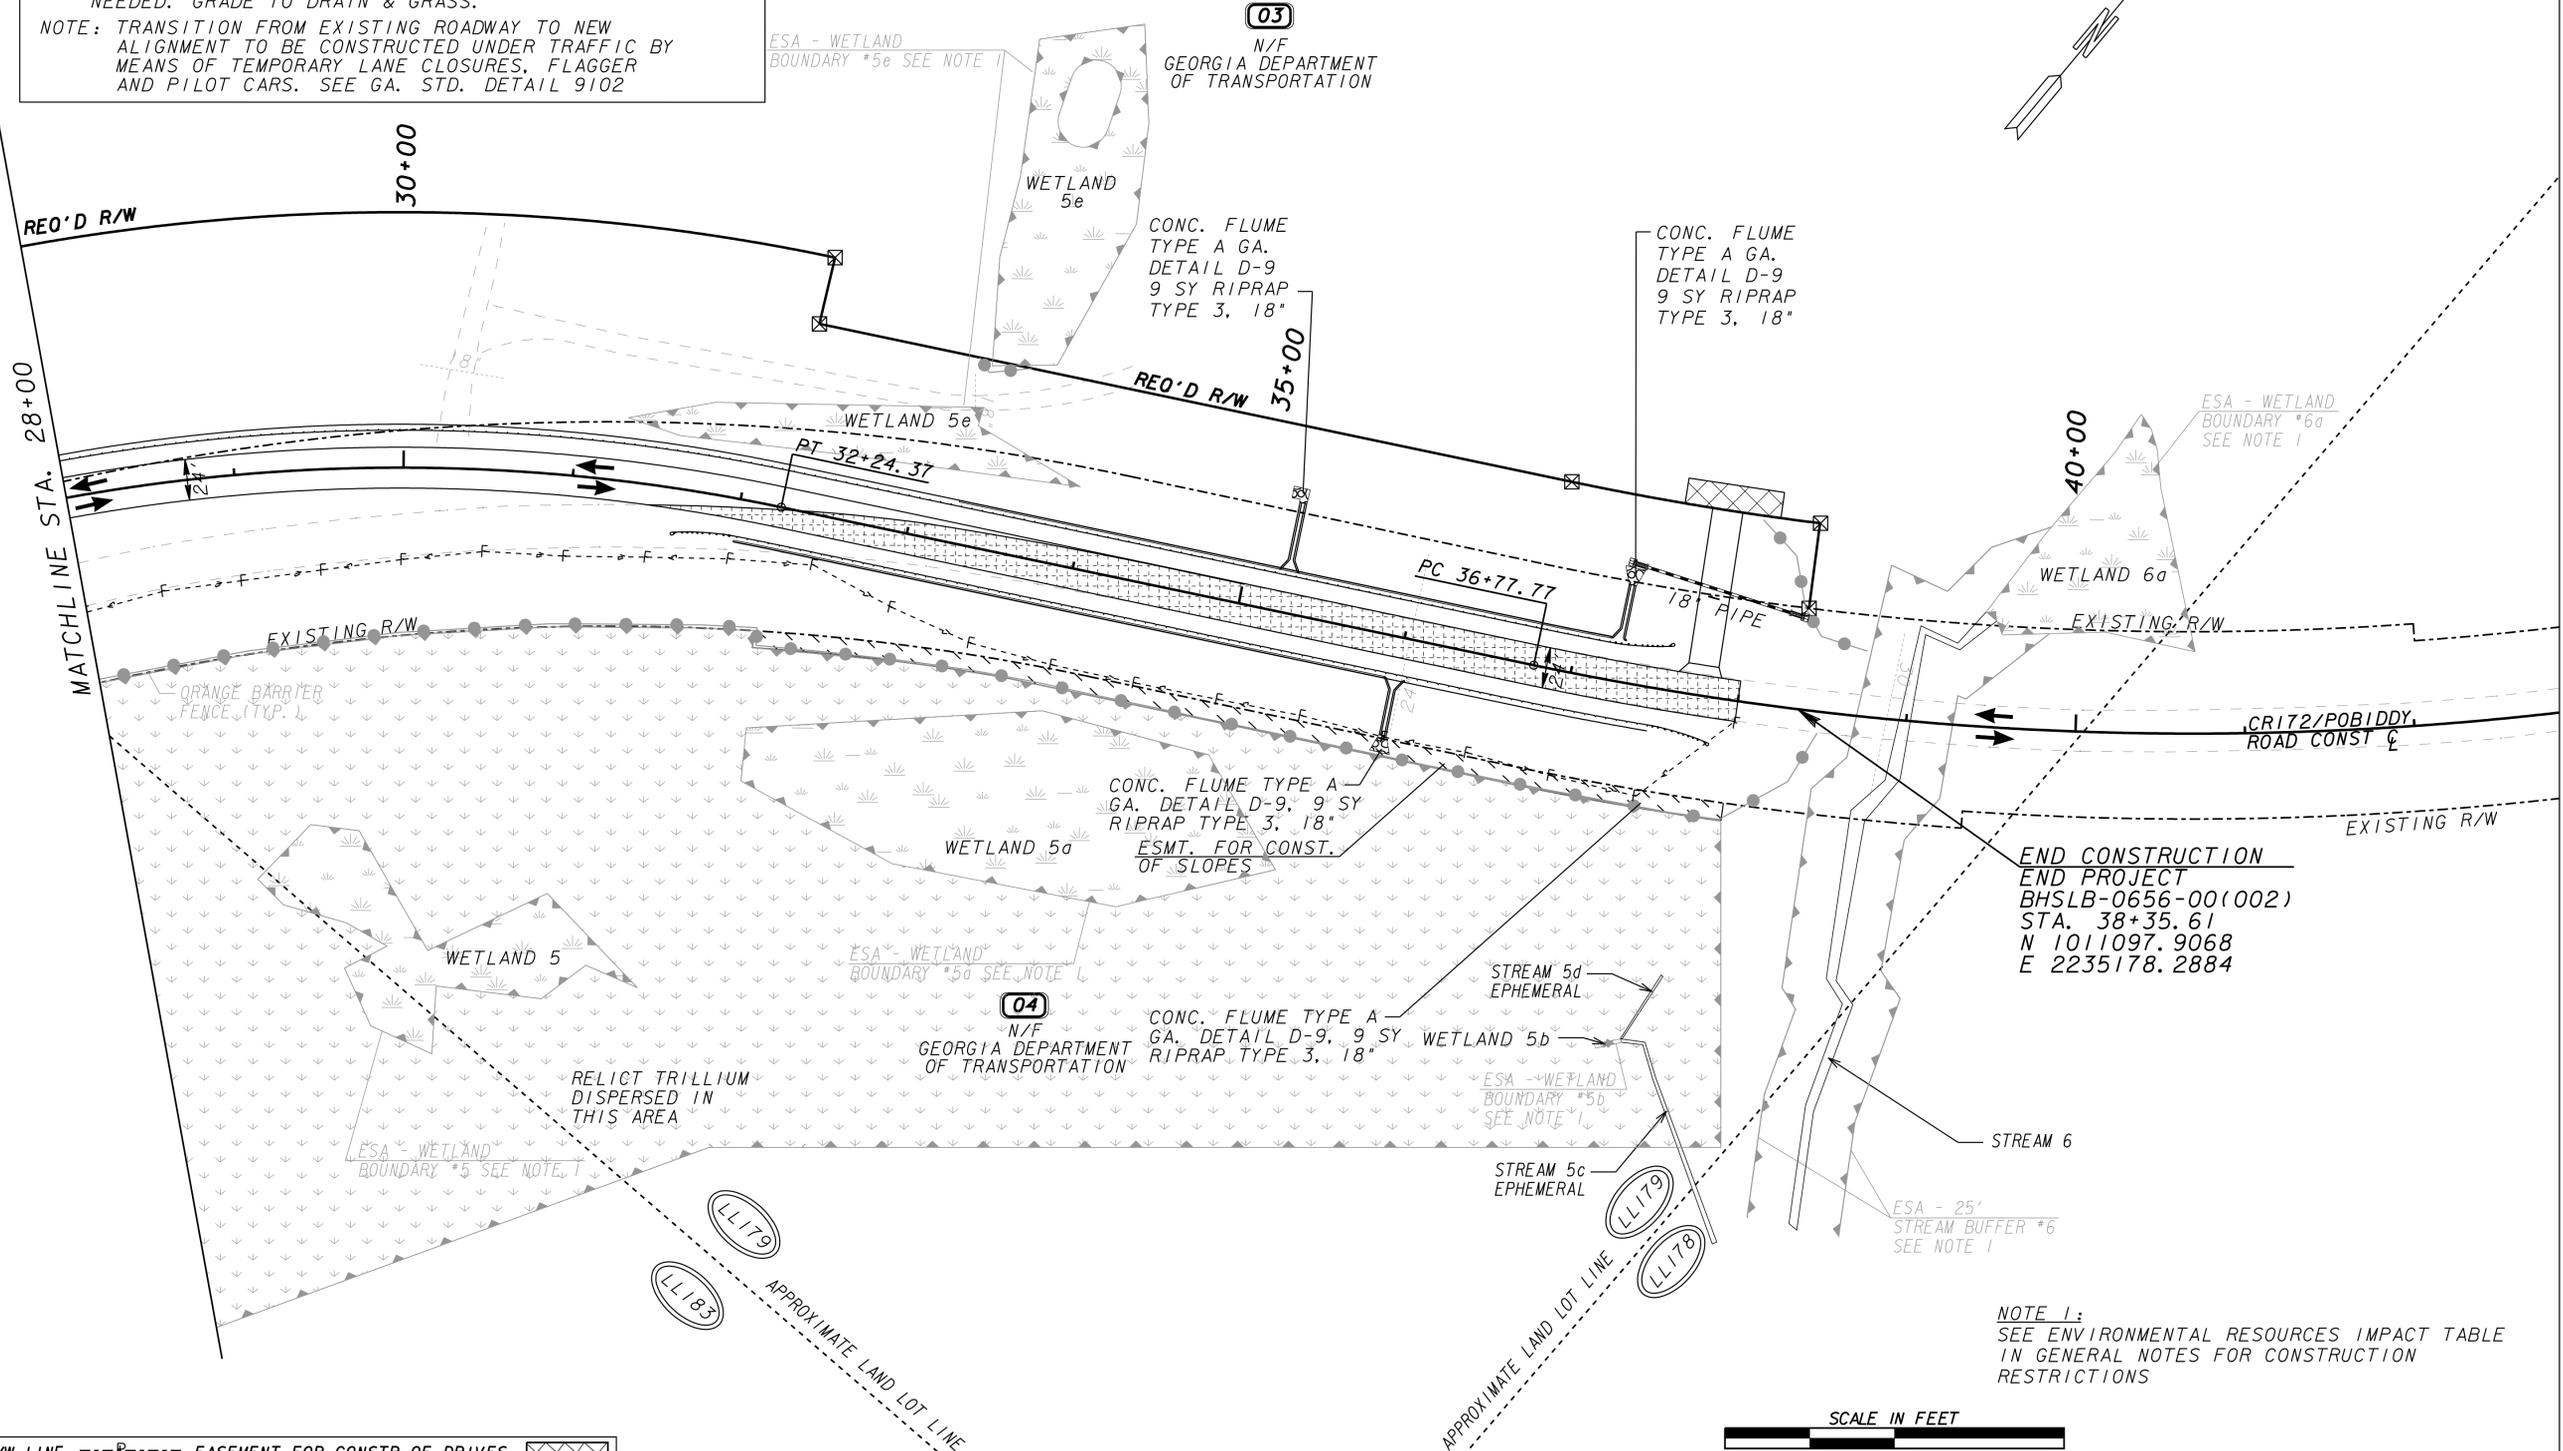

END CONSTRUCTION
END PROJECT
BHSLB-0656-00(002)
STA. 38+35.61
N 1011097.9068
E 2235178.2884

NOTE 1:
SEE ENVIRONMENTAL RESOURCES IMPACT TABLE
IN GENERAL NOTES FOR CONSTRUCTION
RESTRICTIONS

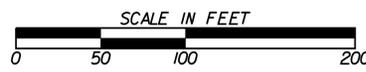

PROPERTY AND EXISTING R/W LINE	---	EASEMENT FOR CONSTR OF DRIVES	▨
REQUIRED R/W LINE	---	BEGIN LIMIT OF ACCESS	▨
CONSTRUCTION LIMITS	---	END LIMIT OF ACCESS	▨
EASEMENT FOR CONSTR & MAINTENANCE OF SLOPES	▨	REOD R/W AND LIMIT OF ACCESS	▨
EASEMENT FOR CONSTR OF SLOPES	▨		

PARSONS
3577 PARKWAY LANE, SUITE 100
NORCROSS, GA 30092

STATE OF GEORGIA
DEPARTMENT OF TRANSPORTATION
OFFICE OF PROGRAM DELIVERY

C.R. 172 POBIDDY ROAD OVER FLINT RIVER
STAGE 2 CONSTRUCTION PLANS
STA. 28+00 TO STA. 38+35

DRAWING No.
19-20