
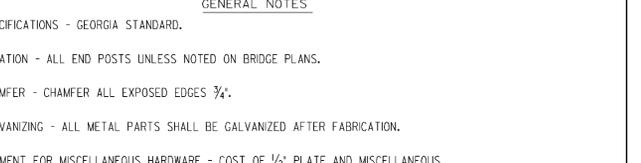
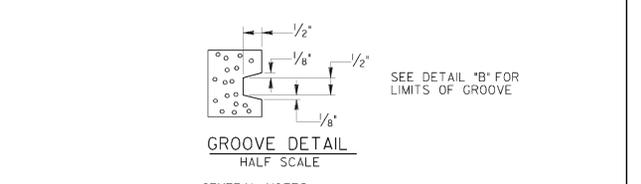
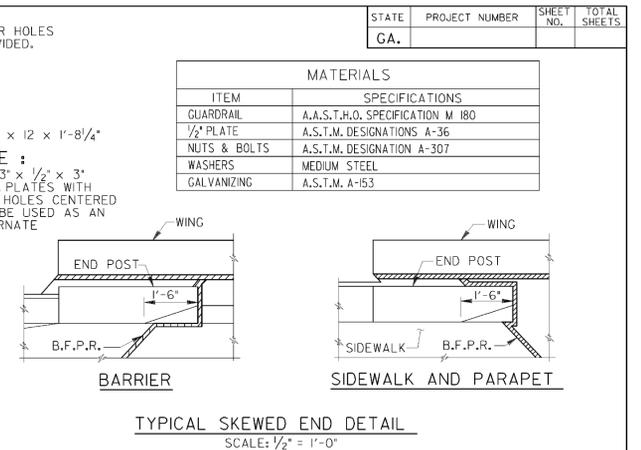
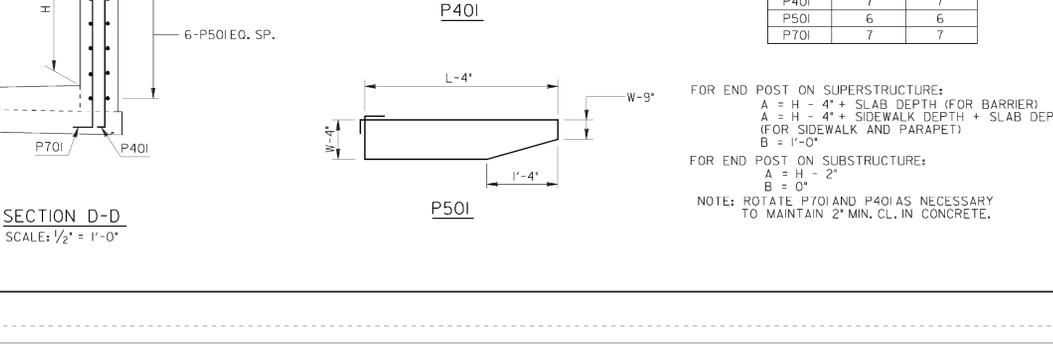
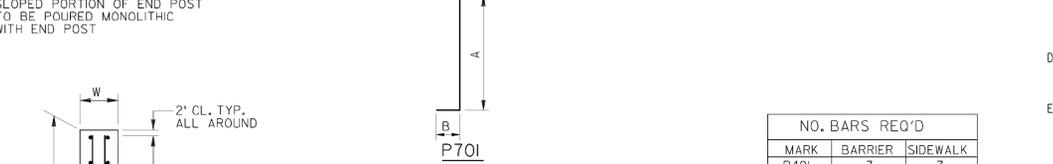
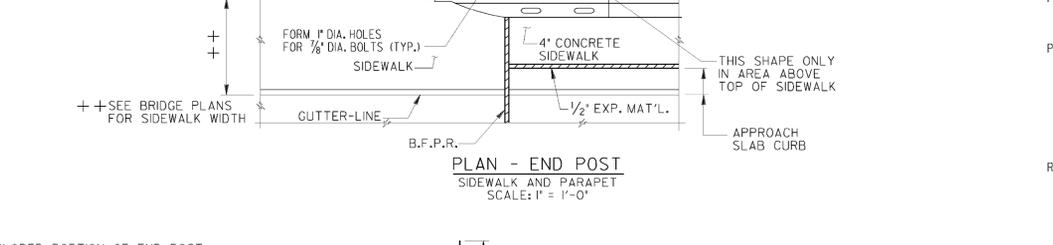
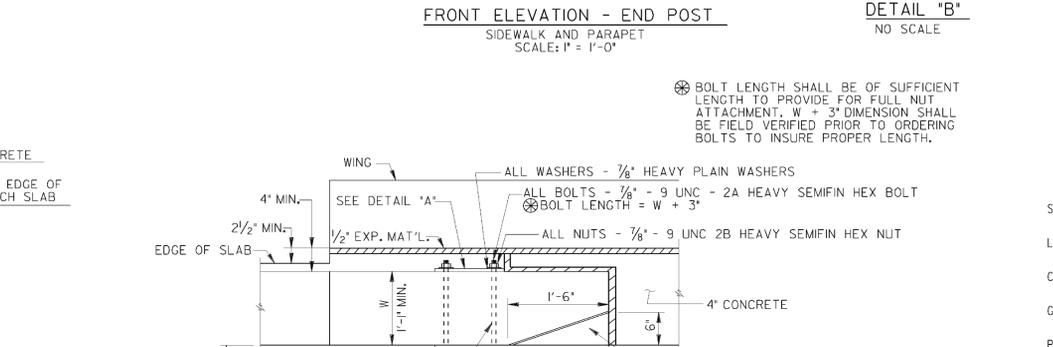
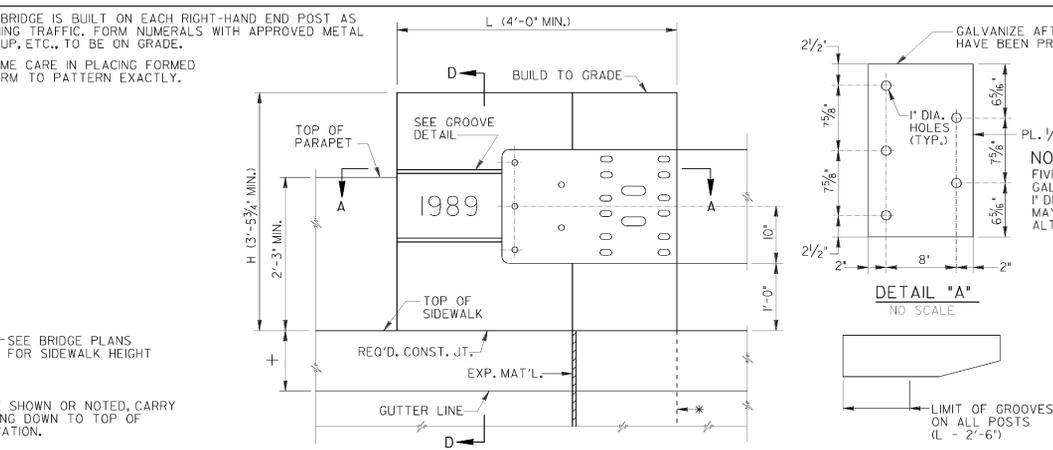
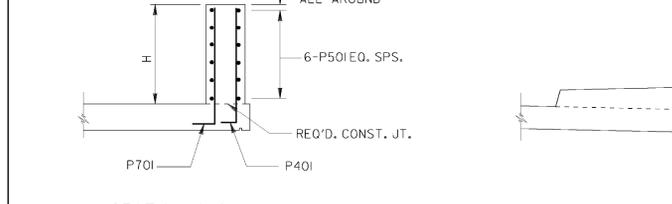
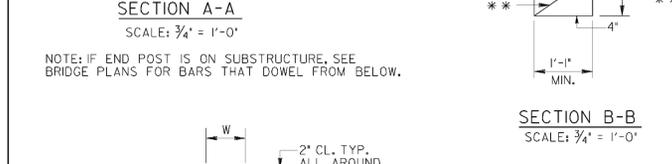
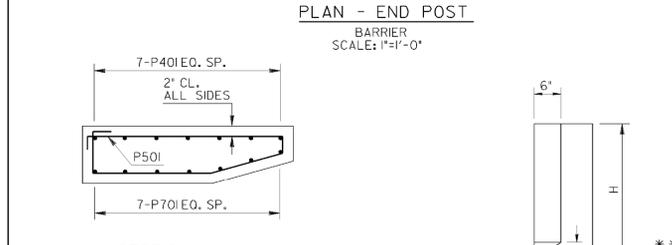
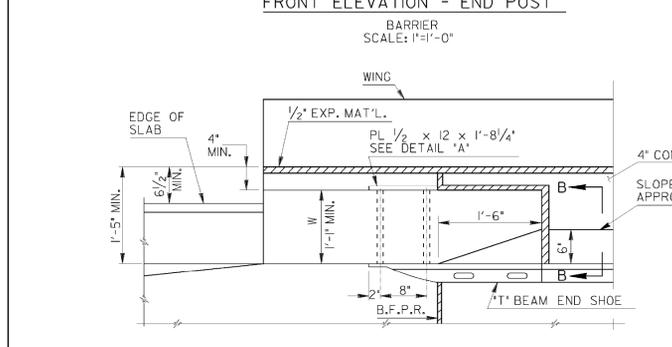


STATE	PROJECT NUMBER	SHEET NO.	TOTAL SHEETS
GA.	BHSLB-0656-00(002)	109	169
		REVISION DATES	

10/4/2005 4:17:05 PM \\S001-05K1\G0PLOT\G06\_T1\F...\_out\pl...\_of...\_g06ns M:\GARY\REVISED\_3054\3054.dwg

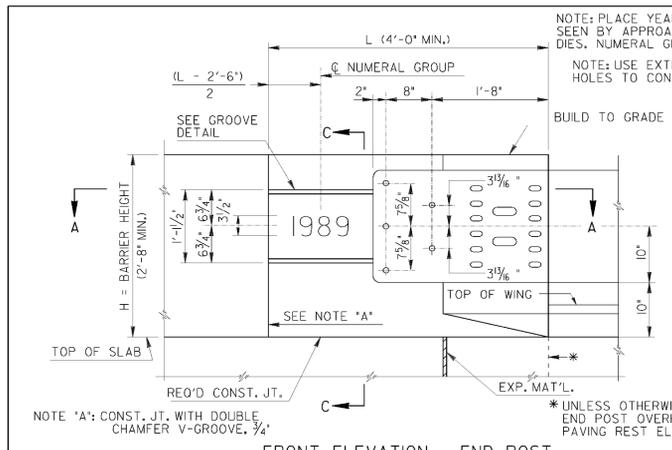

GENERAL NOTES

SPECIFICATIONS - GEORGIA STANDARD.

LOCATION - ALL END POSTS UNLESS NOTED ON BRIDGE PLANS.

CHAMFER - CHAMFER ALL EXPOSED EDGES 3/4".

GALVANIZING - ALL METAL PARTS SHALL BE GALVANIZED AFTER FABRICATION.

PAYMENT FOR MISCELLANEOUS HARDWARE - COST OF 1/2" PLATE AND MISCELLANEOUS HARDWARE SHALL BE INCLUDED IN THE PRICES BID FOR CONTRACT ITEMS.

PAYMENT FOR THE END POST - IF END POST IS A PORTION OF THE SUBSTRUCTURE, CONCRETE AND REINFORCEMENT ARE COMPUTED AND INCLUDED IN THE END SPAN QUANTITIES. IF END POST IS A PORTION OF THE SUPERSTRUCTURE, CONCRETE AND REINFORCEMENT ARE COMPUTED AND INCLUDED IN THE END SPAN QUANTITIES.

RESPONSIBILITY - WHEN THE BRIDGE CONTRACT IS SEPARATE FROM THE CONTRACT CONTAINING THE APPROACHING GUARDRAIL, THE BRIDGE CONTRACTOR SHALL ONLY BE RESPONSIBLE FOR THE CONSTRUCTION OF THE END POSTS AND FORMING OF THE 1" DIAMETER BOLT HOLES. THE CONTRACT CONTAINING THE APPROACHING GUARDRAIL SHALL BE RESPONSIBLE FOR FURNISHING AND INSTALLING THE SPECIAL END SHOE, PLATE, NUTS, WASHERS, AND BOLTS.

DIMENSIONS - FOR DIMENSIONS "L", "H", AND "W" AND OTHER DIMENSIONS, SEE BRIDGE PLANS.

END POST - END POST TO BE CONSTRUCTED AFTER HANDRAIL IS IN PLACE. END POST TO BE CONSTRUCTED AFTER BARRIER IS CONSTRUCTED WHEN NO HANDRAIL IS USED.

MARK	BARRIER	SIDEWALK
P401	7	7
P501	6	6
P701	7	7

DEPARTMENT OF TRANSPORTATION  
STATE OF GEORGIA

STANDARD  
END POST AND  
END POST GUARDRAIL ATTACHMENT DETAILS

SCALE: AS SHOWN

DESIGNED H.W.C. (SUBMITTED)  
DRAWN E.R.M. STATE ROAD  
CHECKED H.W.C. (APPROVED) *James H. Boyd*  
CHIEF ENGINEER

MAY 1989  
NUMBER  
3054

10/4/2005 7:17:05 PM \\S001-05K1\G0PLOT\G06\_T1\F...\_out\pl...\_of...\_g06ns M:\GARY\REVISED\_3054\3054.dwg



STATE OF GEORGIA  
DEPARTMENT OF TRANSPORTATION  
OFFICE OF PROGRAM DELIVERY

C.R. 172 POBIDDY ROAD OVER FLINT RIVER  
GDOT STANDARDS

DRAWING NO.  
41-07