

STATE	PROJECT NUMBER	SHEET NO.	TOTAL SHEETS
GA.	BHSLB-0656-00(002)	134	169

DEPARTMENT OF TRANSPORTATION STATE OF GEORGIA

EROSION, SEDIMENTATION AND POLLUTION CONTROL PLAN

BRIDGE REPLACEMENT ON CR 172/POBIDDY ROAD OVER FLINT RIVER TALBOT & UPSON COUNTIES

FEDERAL AID PROJECT


BHSLB-0656-00(002)

FEDERAL ROUTE • N/A

STATE ROUTE • N/A

P. I. NO. 343110

**END CONSTRUCTION
END PROJECT
BHSLB-0656-00(002)
STA. 38+35.61
N 1011097.9068
E 2235178.2884
M. P. 9.50**

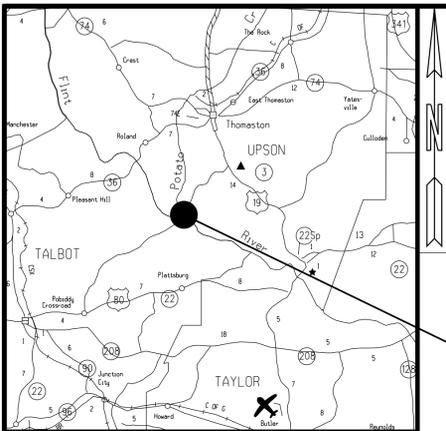

LOCATION SKETCH

24 HOUR CONTACT:

Name _____
Phone Number _____
Contractor shall complete the information in this box.


COUNTY No. 263 & 293
LAND LOT Nos. 178, 179 & 183

**MIDPOINT COORDINATES
CR 172 STA. 19+92.81**

**NORTH • 1009835.8505
EAST • 2233918.0501
LATITUDE • 32°46'34.20"
LONGITUDE • -84°22'14.01"
M. P. 9.15**

**PROJECT MIDPOINT
STA. 19+92.81
N 1009835.8505
E 2233918.0501**

**BEGIN PROJECT
BEGIN CONSTRUCTION
BHSLB-0656-00(002)
STA. 1+50.00
MATCH EXISTING
N 1008485.0845
E 2232759.8695
M. P. 8.80**

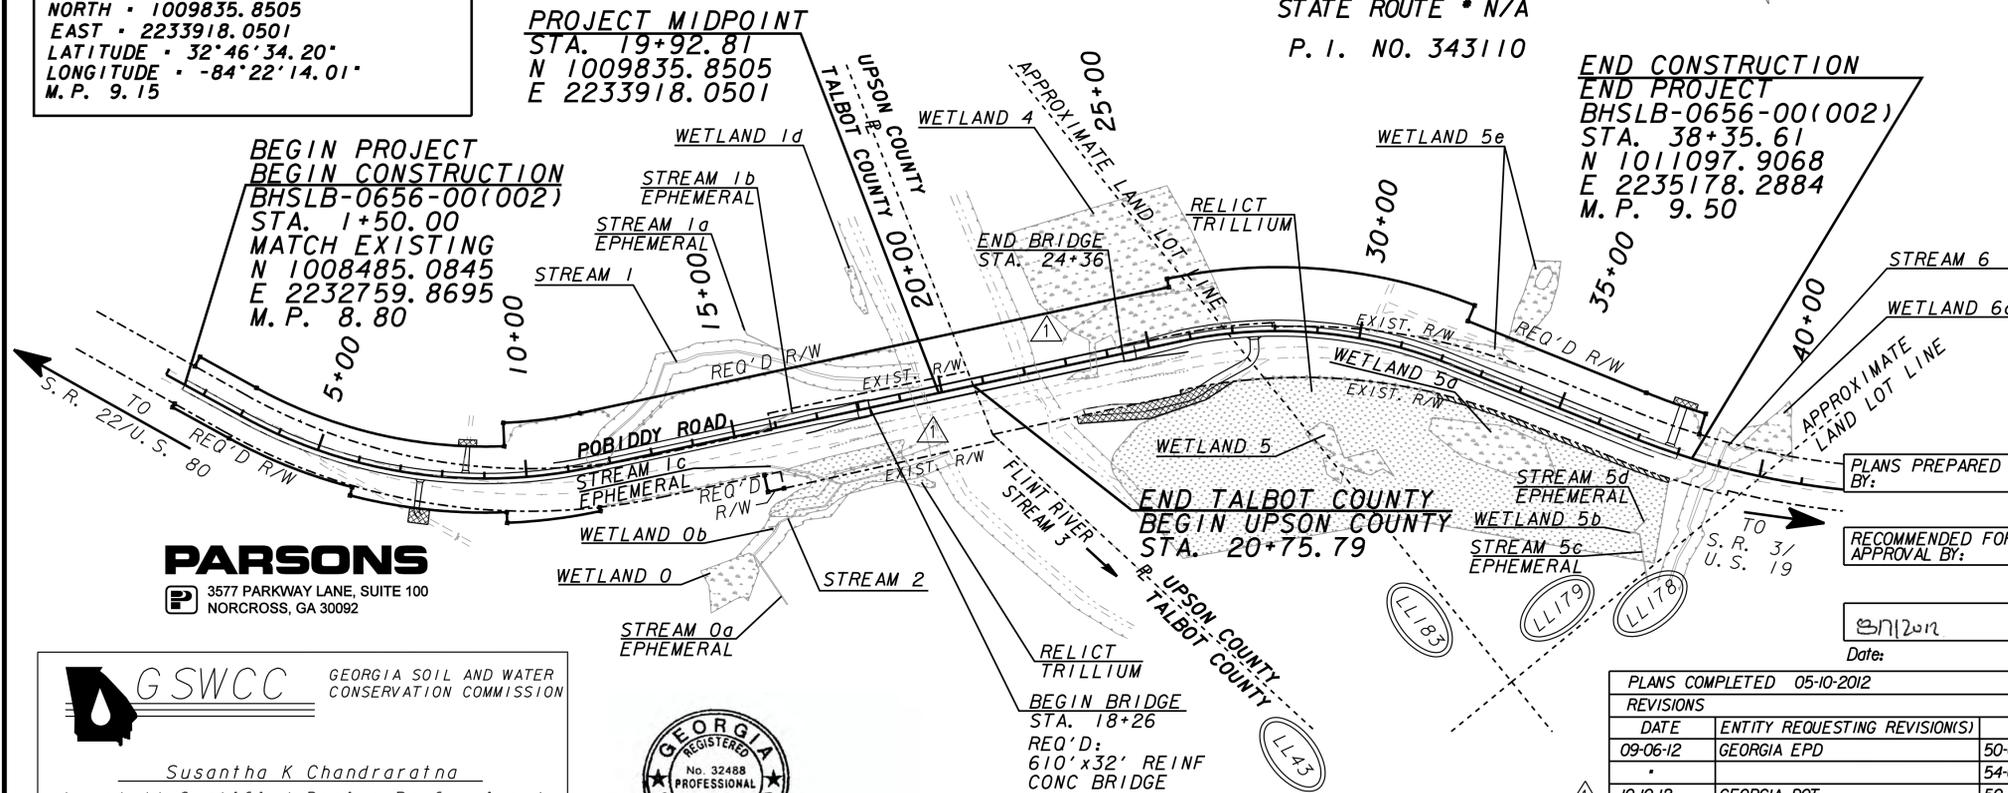

PARSONS
3577 PARKWAY LANE, SUITE 100
NORCROSS, GA 30092

GSWCC GEORGIA SOIL AND WATER
CONSERVATION COMMISSION

Susantha K Chandraratna
Level II Certified Design Professional

CERTIFICATION NUMBER 0000047459
ISSUED 11/16/2007 EXPIRES 11/16/2013



Susantha K Chandraratna
05/10/2012



BHSLB-0656-00(002), TALBOT & UPSON COUNTIES

"I certify that this Erosion, Sedimentation and Pollution Control Plan has been prepared in accordance with Part IV, of the General NPDES Permit No. GARI00002."

"I certify that the permittee's Erosion, Sedimentation and Pollution Control Plan provides for an appropriate and comprehensive system of best management practices required by the Georgia Water Quality Control Act and the document 'Manual for Erosion and Sediment Control in Georgia' (Manual) published by the State Soil and Water Conservation Commission as of January 1 of the year in which the land disturbing activity was permitted, provides for sampling of the receiving water(s) or the sampling of the storm water outfalls and that the designed system of best management practices and sampling methods is expected to meet the requirements contained in the General NPDES Permit No. GARI00002."

"I certify that the permittee's Erosion, Sedimentation and Pollution Control Plan provides for the monitoring of: (a) all perennial and intermittent streams and other water bodies shown on the USGS topographic map and all other field verified perennial and intermittent streams and other water bodies, or (b) where any such specific identified perennial or intermittent stream and other water body is not proposed to be sampled, I have determined in my professional judgment, utilizing the factors required in the General NPDES Permit No. GARI00002, that the increase in the turbidity of each specific identified sampled receiving water will be representative of the increase in the turbidity of a specific identified un-sampled receiving water."

"I certify under penalty of law that this document and all attachments were prepared under my direction or supervision in accordance with a system designed to assure that the certified personnel properly gather and evaluate the information submitted. Based on my inquiry of the person or persons who manage the system, or those persons directly responsible for gathering the information, the information submitted is, to the best of my knowledge and belief, true, accurate, and complete. I am aware that there are significant penalties for submitting false information, including the possibility of fine and imprisonment for knowing violations."

"I certify under penalty of law that this plan was prepared after a site visit to the location described herein by myself or my authorized agent, under my direct supervision."

PLANS PREPARED BY: **PARSONS TRANSPORTATION GROUP**

RECOMMENDED FOR APPROVAL BY: **Gerald M. Ross, P.E., GSWCC LEVEL II Certification *0000044443**
STATE PROGRAM DELIVERY ENGINEER

Date: **05/10/2012** **GERALD M. ROSS, P.E. - CHIEF ENGINEER** **0000044443**
GSWCC LEVEL II Certification Number

PLANS COMPLETED 05-10-2012				
REVISIONS				
DATE	ENTITY REQUESTING REVISION(S)	DRAWING NUMBER(S)	SIGNATURE	GSWCC LEVEL II CERT.#
09-06-12	GEORGIA EPD	50-01.51-03.51-04.51-05.54-02.54-03.54-05.54-06.54-08.54-09 & 55-01	<i>[Signature]</i>	0000047459
10-10-12	GEORGIA DOT	50-01.53-01.54-02.54-05.54-08 & 54-11	<i>[Signature]</i>	0000047459

DRAWING No. **50-01**