
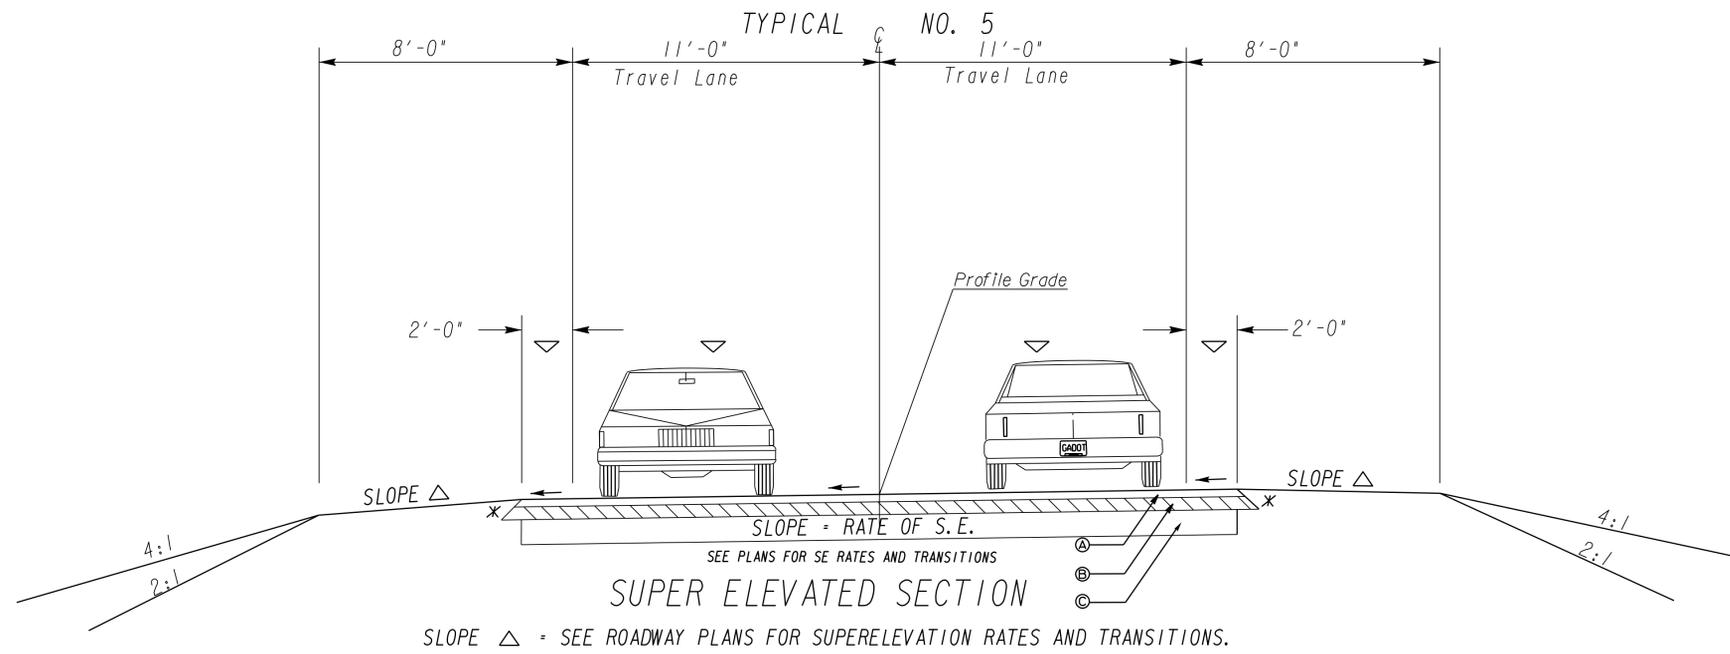


TYPICAL SECTIONS

- Ⓐ RECYL AC 9.5mm SP,TP II,BLEND I,INCL BM & HL 135 LB/SY
- Ⓑ RECYL AC 19mm SP,GP 1 OR 2,INC BM & HL 220 LB/SY
- Ⓒ 8" GRADED AGGREGATE BASE
- Ⓓ RECYL AC LEVELING,INCL BITUM MATL & H LIME

* SAFETY EDGE PLACEMENT PER GDOT CONSTRUCTION DETAIL P-7

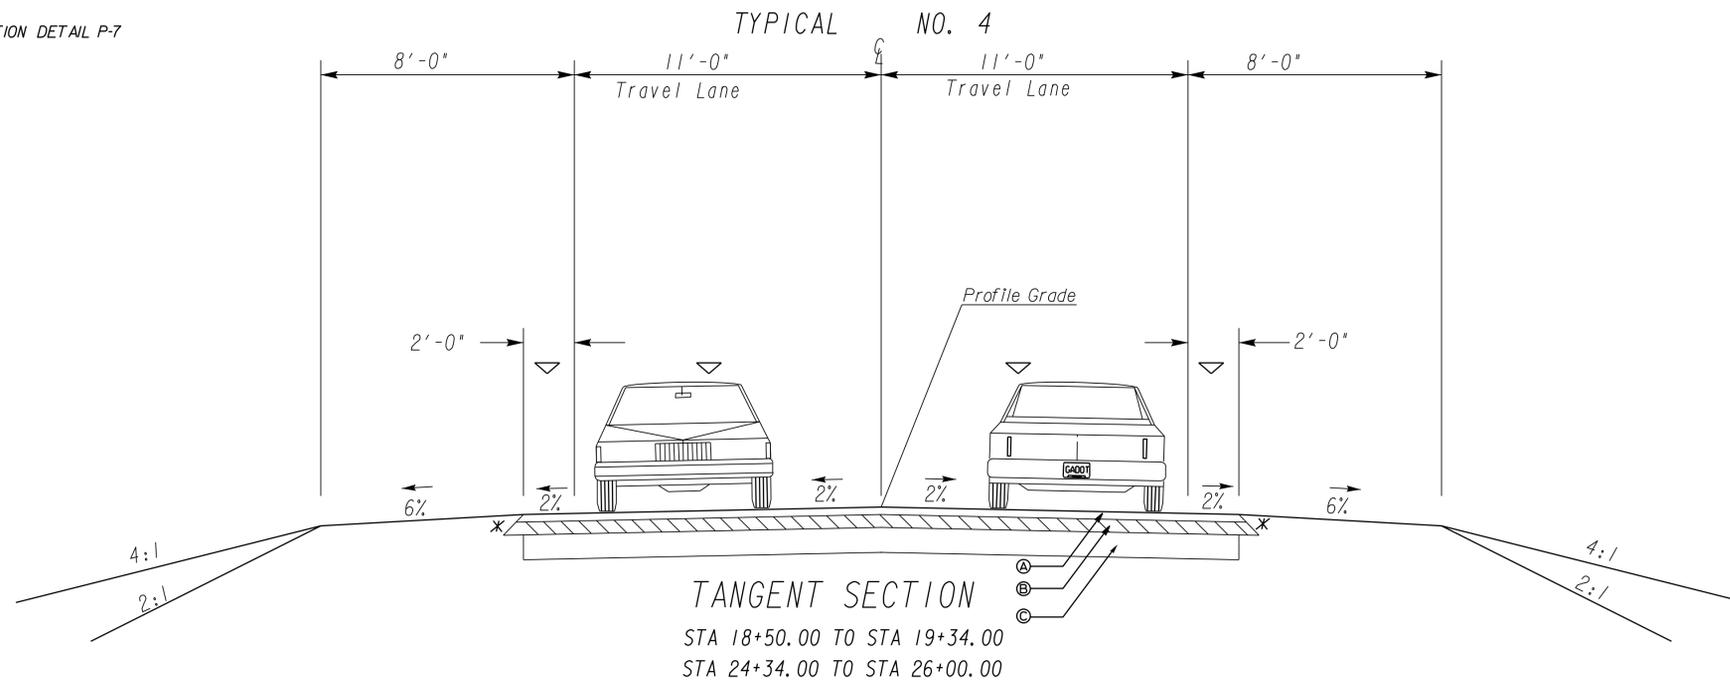

▷ PAY LIMITS FOR GAB

GEORGIA
DEPARTMENT
OF
TRANSPORTATION

NOT TO SCALE

REVISION DATES	

STATE OF GEORGIA
DEPARTMENT OF TRANSPORTATION
OFFICE: DISTRICT 5 ROAD DESIGN
TYPICAL SECTIONS

BRS LB-1825-00(005)
PIERCE COUNTY

DRAWING No.
05-003