
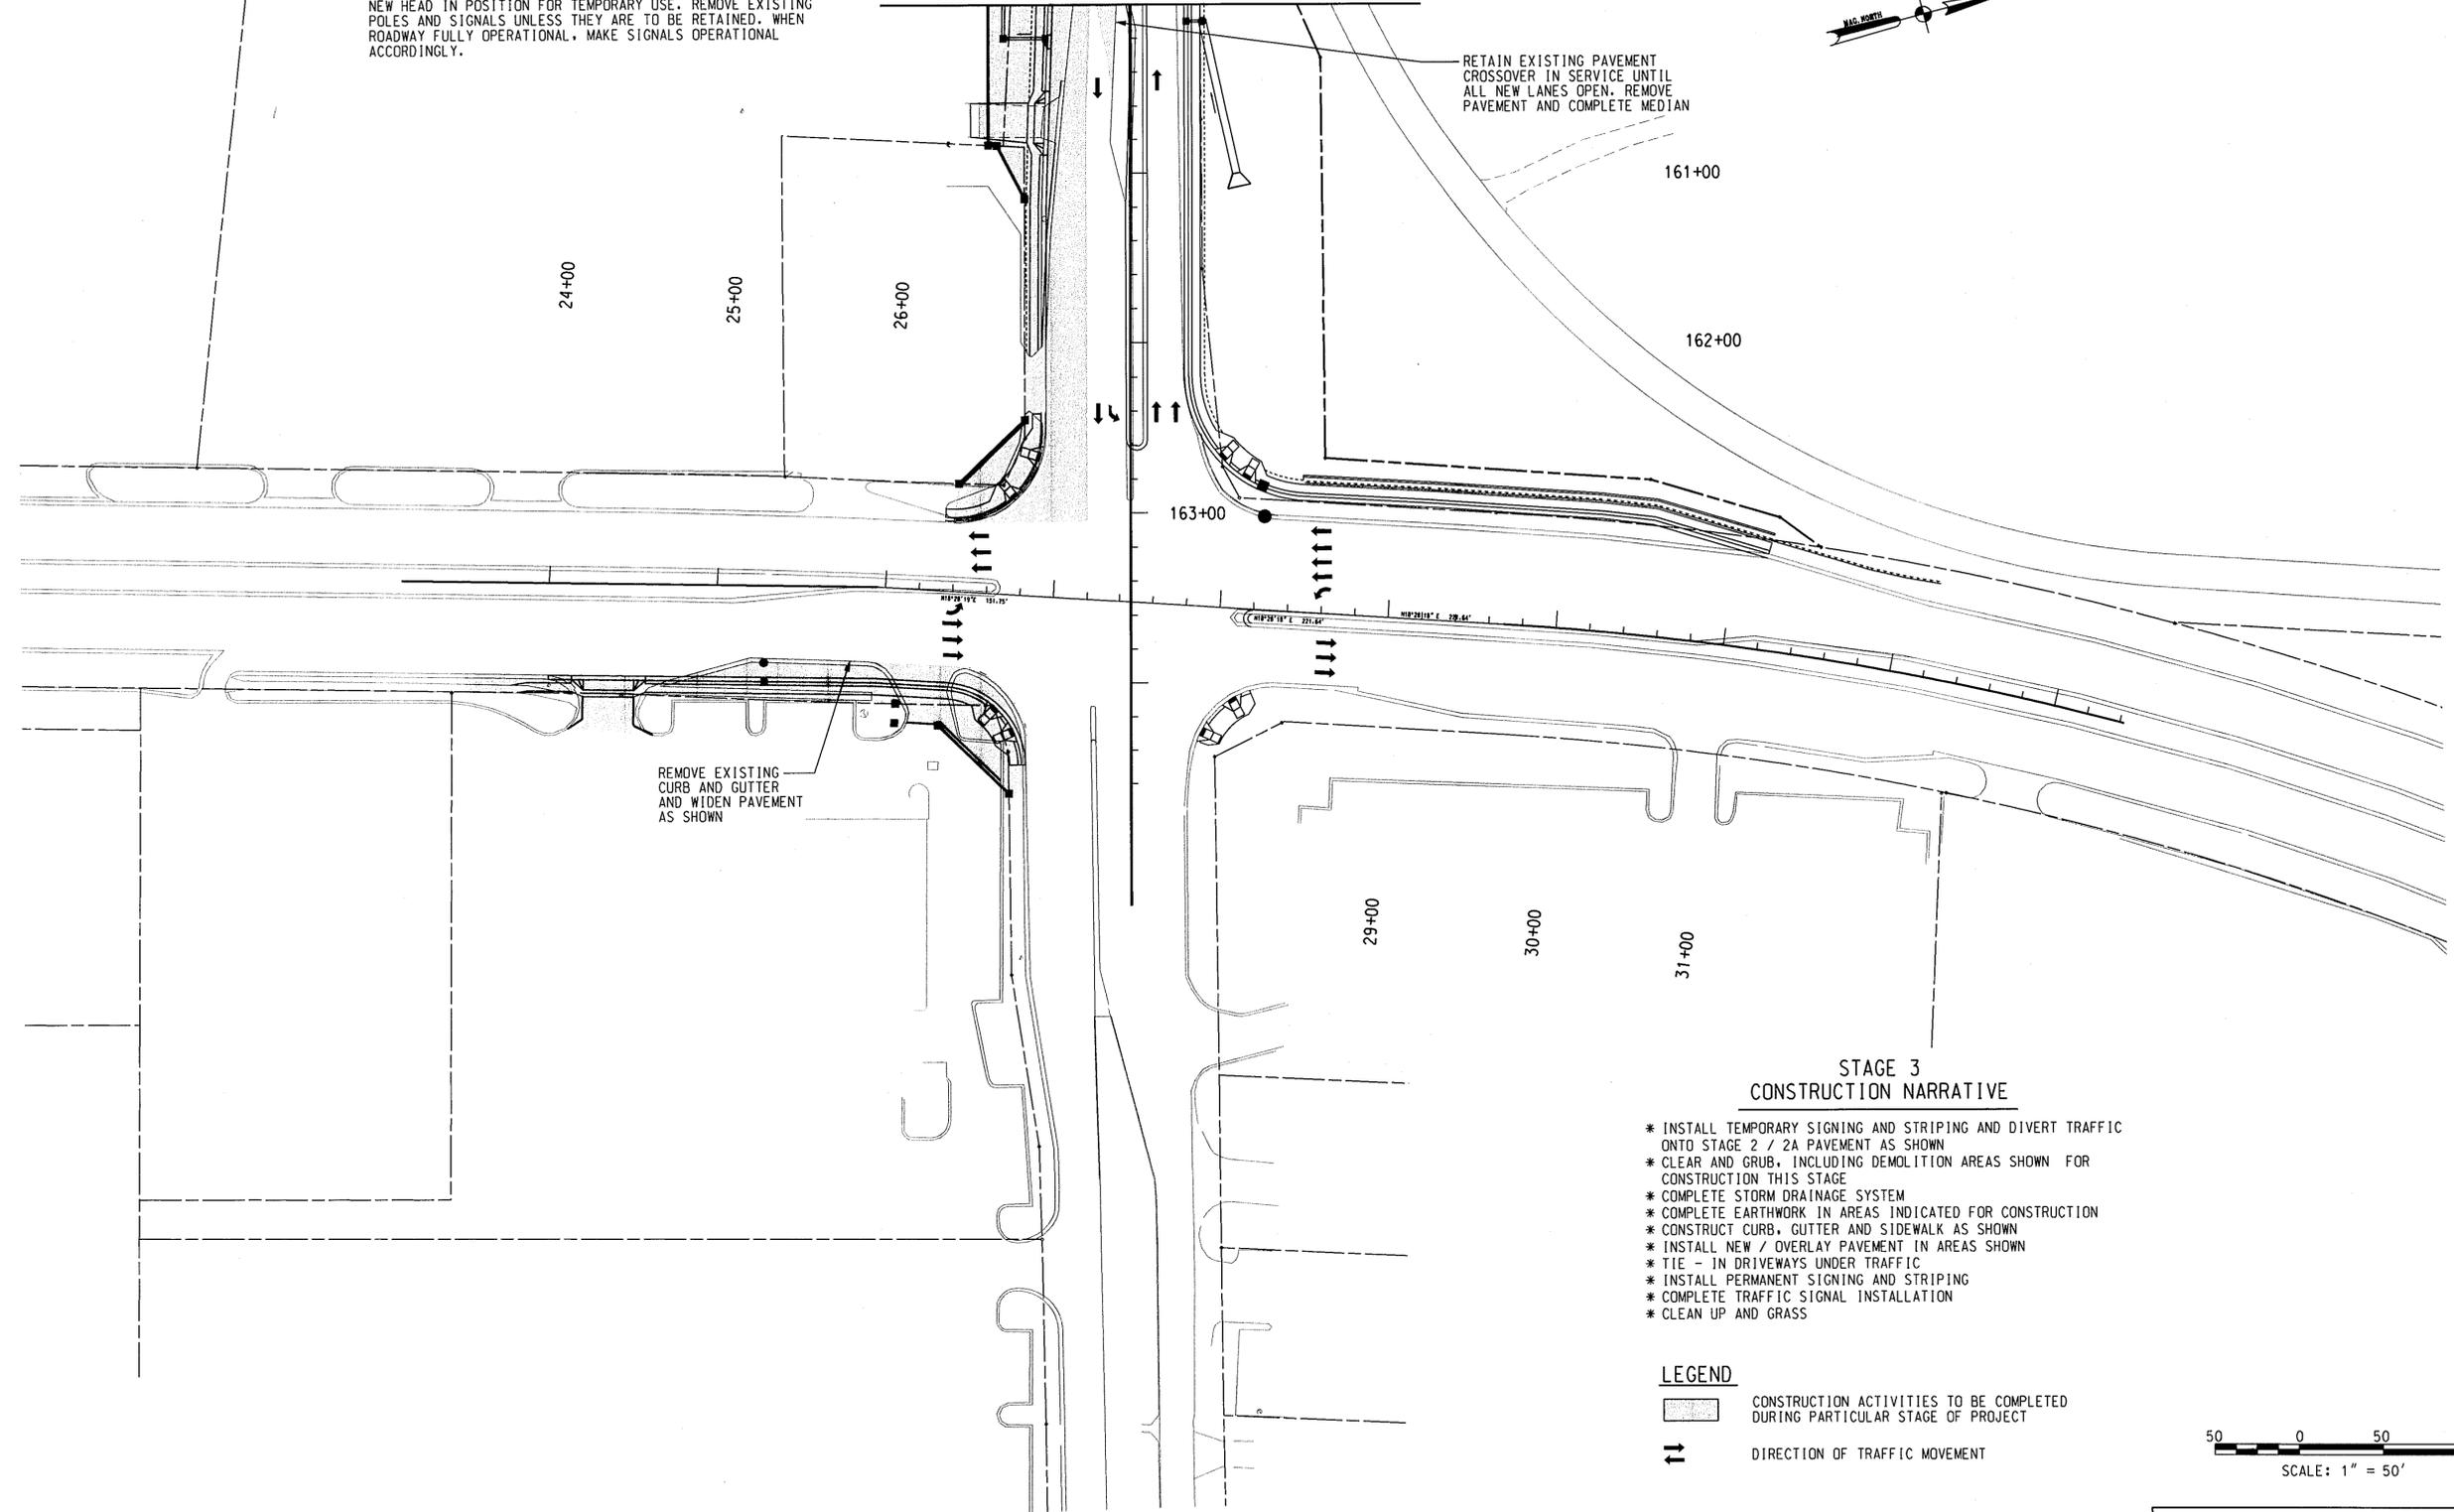


STATE	PROJECT NUMBER	SHEET NO.	TOTAL SHEETS
GA.	STP-4001(7)	134	585

TRAFFIC SIGNAL STAGING

- STAGE 1 - RETAIN EXISTING INSTALLATION, LOOPS AND CONTROLLER
- STAGE 2 - RETAIN EXISTING INSTALLATION, BAG 1 EXISTING LEFT TURN SIGNAL, RELOCATE THE OTHER TO TEMPORARY LEFT TURN LANES. INSTALL TEMPORARY LEFT TURN LOOP WHILE RETAINING ALL OTHER LOOPS.
- STAGE 2A - RETAIN STAGE 2 SETUP WHILE ADJUSTING WESTBOUND SIGNAL HEAD LOCATION.
- STAGE 3 - COMPLETE NEW INSTALLATION, INCLUDING CONTROLLER. PLACE NEW HEAD IN POSITION FOR TEMPORARY USE. REMOVE EXISTING POLES AND SIGNALS UNLESS THEY ARE TO BE RETAINED. WHEN ROADWAY FULLY OPERATIONAL, MAKE SIGNALS OPERATIONAL ACCORDINGLY.

MATCH LINE - 160+00
FOR CONTINUATION SEE SHEET NO.133

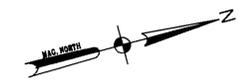


**STAGE 3
CONSTRUCTION NARRATIVE**

- * INSTALL TEMPORARY SIGNING AND STRIPING AND DIVERT TRAFFIC ONTO STAGE 2 / 2A PAVEMENT AS SHOWN
- * CLEAR AND GRUB, INCLUDING DEMOLITION AREAS SHOWN FOR CONSTRUCTION THIS STAGE
- * COMPLETE STORM DRAINAGE SYSTEM
- * COMPLETE EARTHWORK IN AREAS INDICATED FOR CONSTRUCTION
- * CONSTRUCT CURB, GUTTER AND SIDEWALK AS SHOWN
- * INSTALL NEW / OVERLAY PAVEMENT IN AREAS SHOWN
- * TIE - IN DRIVEWAYS UNDER TRAFFIC
- * INSTALL PERMANENT SIGNING AND STRIPING
- * COMPLETE TRAFFIC SIGNAL INSTALLATION
- * CLEAN UP AND GRASS

LEGEND

- CONSTRUCTION ACTIVITIES TO BE COMPLETED DURING PARTICULAR STAGE OF PROJECT
- DIRECTION OF TRAFFIC MOVEMENT

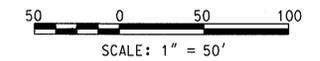

EXISTING PROPERTY LINE		EASEMENT FOR CONSTR OF DRAINAGE	
REQUIRED RW LINE		EXISTING RW LINE	
CONSTRUCTION LIMITS		EXISTING PERPETUAL EASEMENT LINE	
EASEMENT FOR CONSTR OF SLOPES			
EASEMENT FOR CONSTR OF DRIVES			
EASEMENT FOR CONSTR OF HEADER CURB			

DATE	REVISIONS	DATE	REVISIONS

LAND LOT NO.	
LAND DISTRICT	
GMD 6TH	

GEORGIA
DEPARTMENT OF TRANSPORTATION
STAGING PLAN - STAGE 3

PROJECT STP-4001(7)
COUNTY CHATHAM COUNTY
DATE AUGUST, 2003 SH OF