


STATE	PROJECT NUMBER	SHEET NO.	TOTAL SHEETS
GA.	STP00-5005-00(004)	244	282

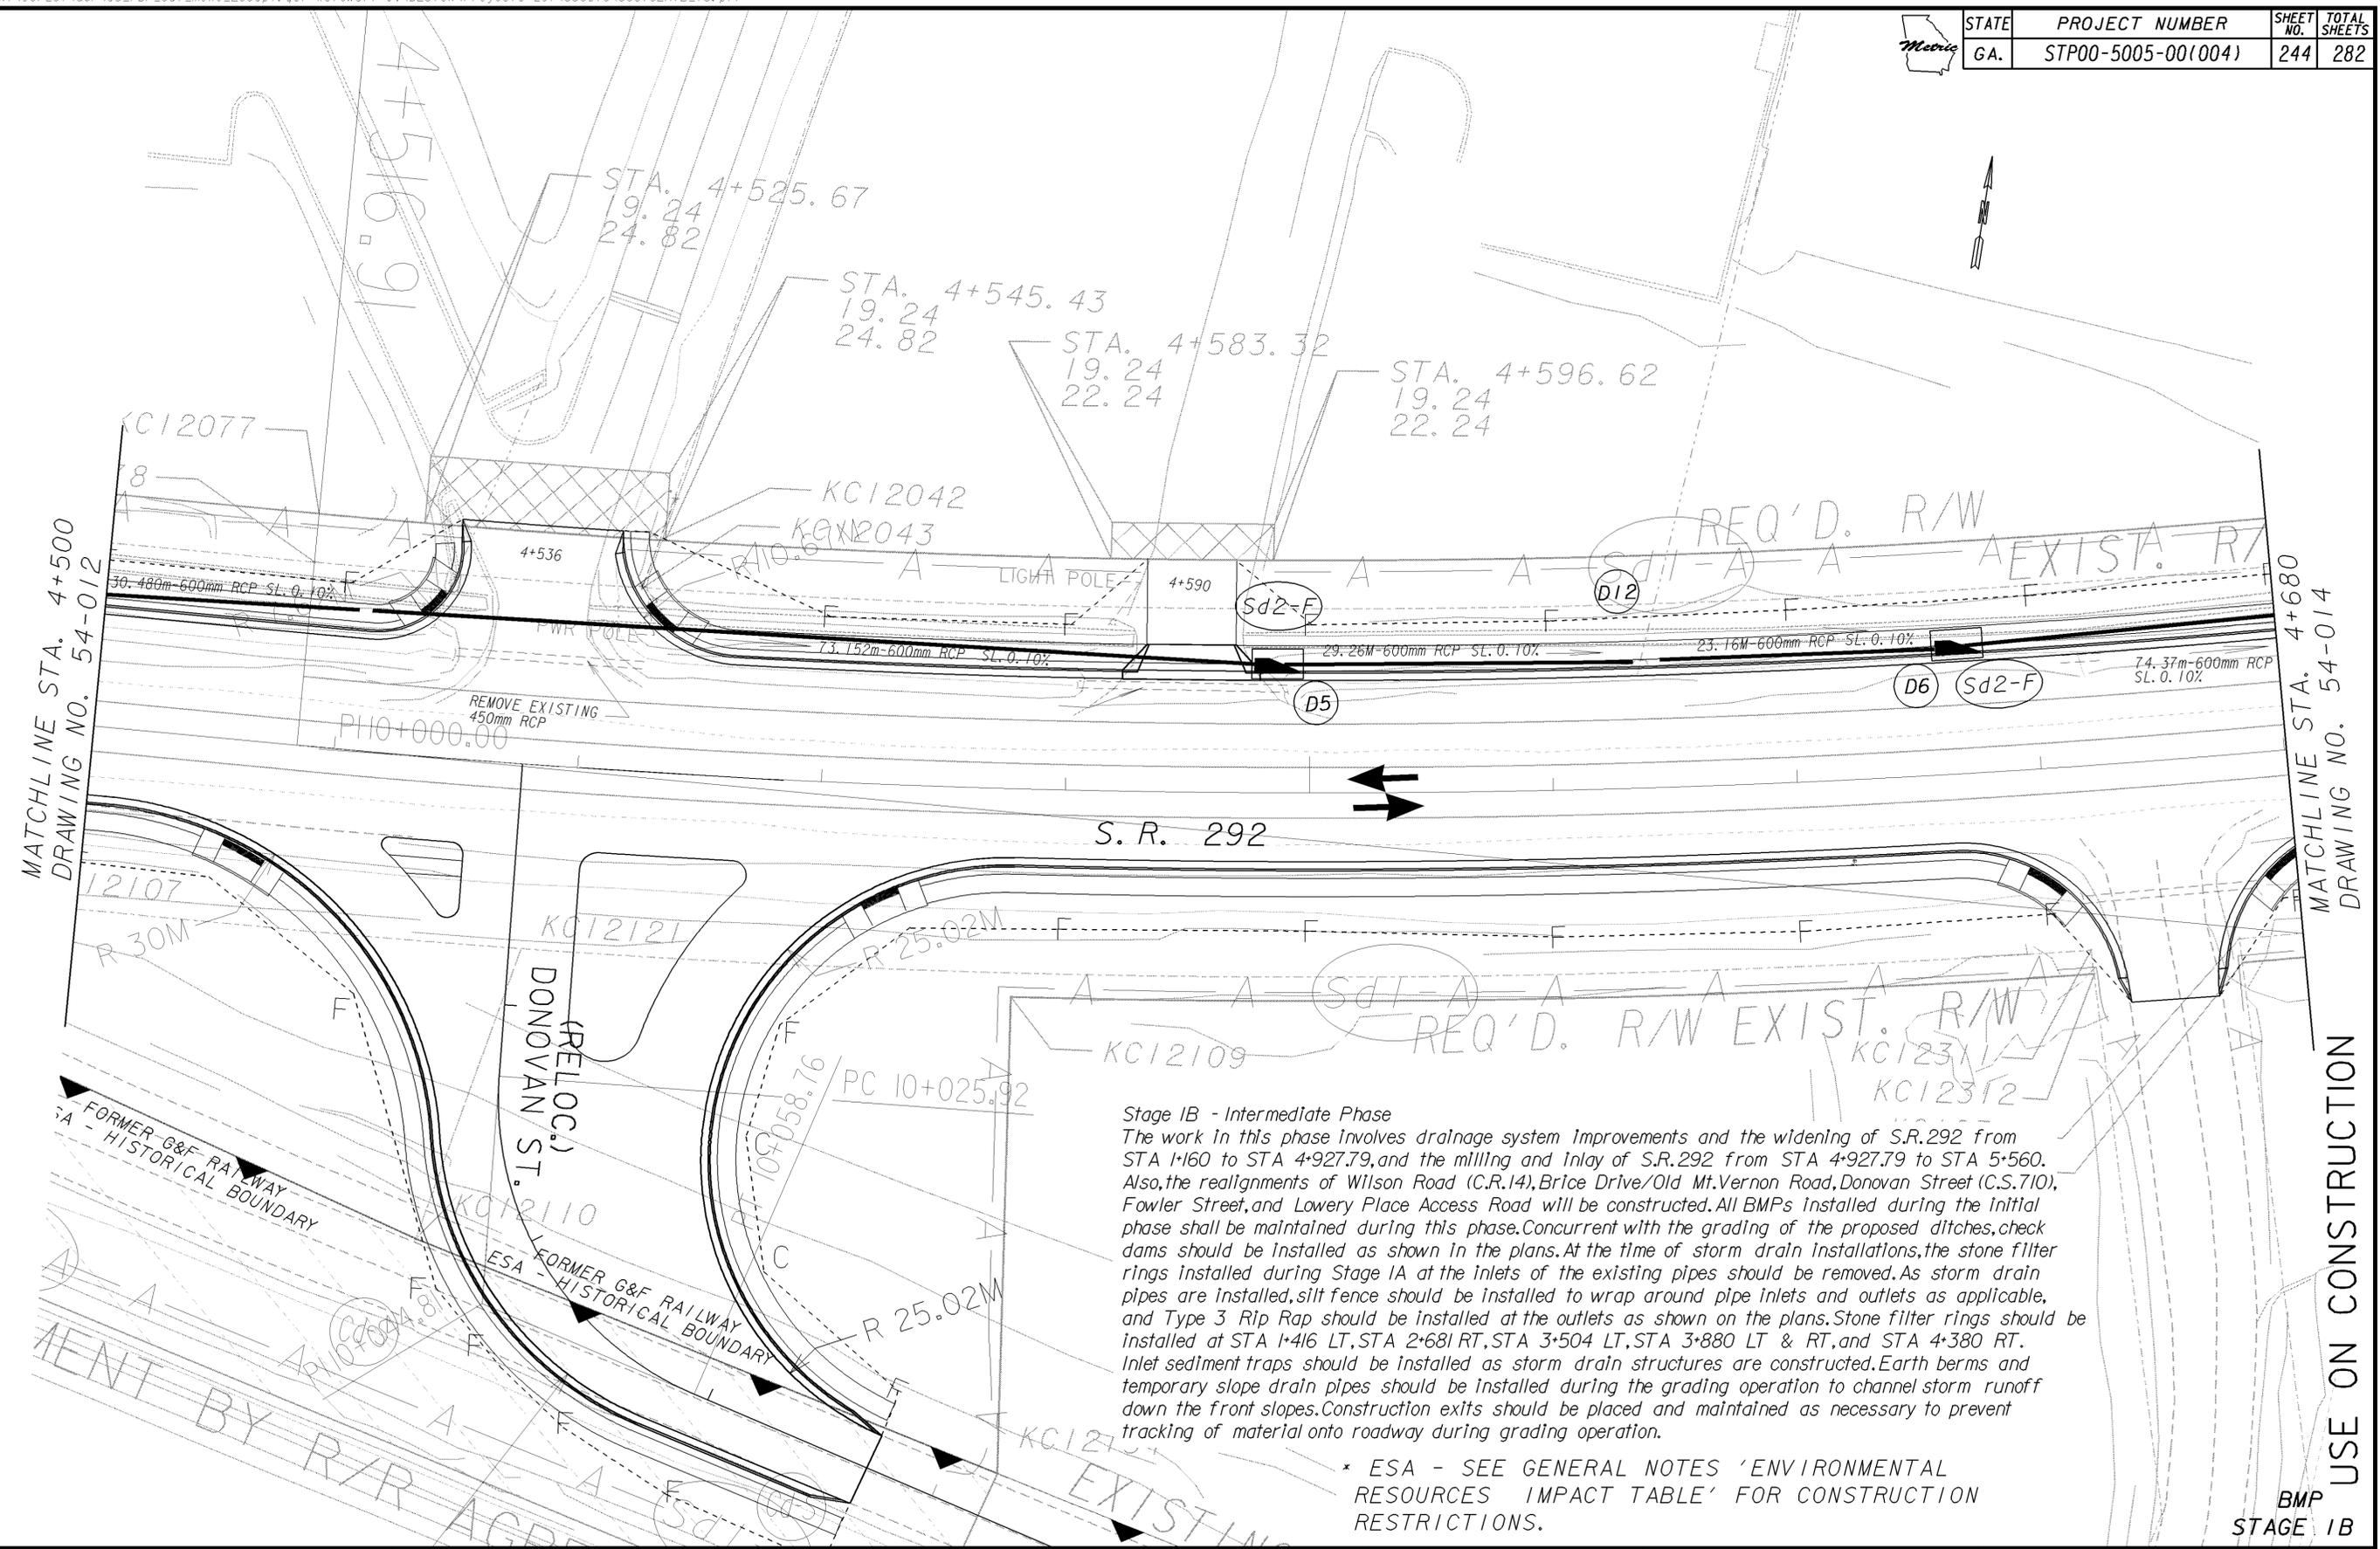

Stage IB - Intermediate Phase
 The work in this phase involves drainage system improvements and the widening of S.R.292 from STA 1+160 to STA 4+927.79, and the milling and inlay of S.R.292 from STA 4+927.79 to STA 5+560. Also, the realignments of Wilson Road (C.R.14), Brice Drive/Old Mt. Vernon Road, Donovan Street (C.S.710), Fowler Street, and Lowery Place Access Road will be constructed. All BMPs installed during the Initial phase shall be maintained during this phase. Concurrent with the grading of the proposed ditches, check dams should be installed as shown in the plans. At the time of storm drain installations, the stone filter rings installed during Stage IA at the inlets of the existing pipes should be removed. As storm drain pipes are installed, silt fence should be installed to wrap around pipe inlets and outlets as applicable, and Type 3 Rip Rap should be installed at the outlets as shown on the plans. Stone filter rings should be installed at STA 1+416 LT, STA 2+681 RT, STA 3+504 LT, STA 3+880 LT & RT, and STA 4+380 RT. Inlet sediment traps should be installed as storm drain structures are constructed. Earth berms and temporary slope drain pipes should be installed during the grading operation to channel storm runoff down the front slopes. Construction exits should be placed and maintained as necessary to prevent tracking of material onto roadway during grading operation.

* ESA - SEE GENERAL NOTES 'ENVIRONMENTAL RESOURCES IMPACT TABLE' FOR CONSTRUCTION RESTRICTIONS.

PROPERTY AND EXISTING R/W LINE	---
REQUIRED R/W LINE	---
CONSTRUCTION LIMITS	---
EASEMENT FOR CONSTR	---
& MAINTENANCE OF SLOPES	---
EASEMENT FOR CONSTR OF SLOPES	---
EASEMENT FOR CONSTR OF DRIVES	---

LEGEND	
OPEN LANES OF TRAFFIC	⇄



DATE	REVISIONS	DATE	REVISIONS	LAND LOT NO.
7-15-13				
12-20-13				

LAND DISTRICT	
GMD 51	

GEORGIA
 DEPARTMENT OF TRANSPORTATION
BMP LOCATION DETAILS
 PROJECT: STP00-5005-00(004)
 COUNTY: MONTGOMERY/TOOMBS

MATCHLINE STA. 4+500
DRAWING NO. 54-012

MATCHLINE STA. 4+680
DRAWING NO. 54-014

USE ON CONSTRUCTION
BMP
STAGE IB