

2/25/2014  
USER:sflee1

SPRFS  
PENTBLL

J:\2010032\642400\DWG\642400ECO1.dgn  
GRWCOV

STATE	PROJECT NUMBER	SHEET NO.	TOTAL SHEETS
GA	BRSTO-1022-00(010)	196	228

# DEPARTMENT OF TRANSPORTATION STATE OF GEORGIA

## EROSION, SEDIMENTATION, AND POLLUTION CONTROL PLAN

BRIDGE REPLACEMENT -  
SR 372 AT ETOWAH RIVER  
2.3 MI SE OF BALL GROUND

CHEROKEE COUNTY  
FEDERAL AID PROJECT  
BRSTO-1022-00(010)

PREPARED BY:




3340 PEACHTREE RD, NE  
SUITE 2400, TOWER PLACE 100  
ATLANTA, GA 30326-1001



**Heath & Lineback Engineers  
INCORPORATED**  
2390 CANTON ROAD, BUILDING 200  
MARIETTA, GEORGIA 30066-5393  
(770)424-1668



**GSWCC** GEORGIA SOIL AND WATER  
CONSERVATION COMMISSION  
Shawn C. Fleet  
Level II Certified Design Professional  
CERTIFICATION NUMBER 0000007202  
ISSUED 03/17/2006 EXPIRES 03/17/2015

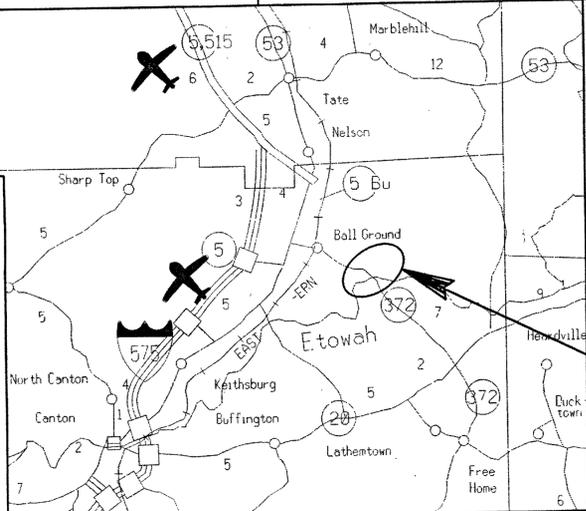


LOCATION SKETCH

BEGIN PROJECT  
BRSTO-1022-00(010)  
STA. 11+45.00  
M.P. NO. 11.20  
N 1569379.1211  
E 2243473.2721  
LAT 34.3140°  
LONG -84.3426°

BEGIN CONSTRUCTION SR 372  
BRSTO-1022-00(010)  
STA. 12+45.00  
N 1569474.9725  
E 2243444.7673

FEDERAL ROUTE \* N/A  
STATE ROUTE \* 372  
P. I. NO. 642400  
CHEROKEE COUNTY CODE 057

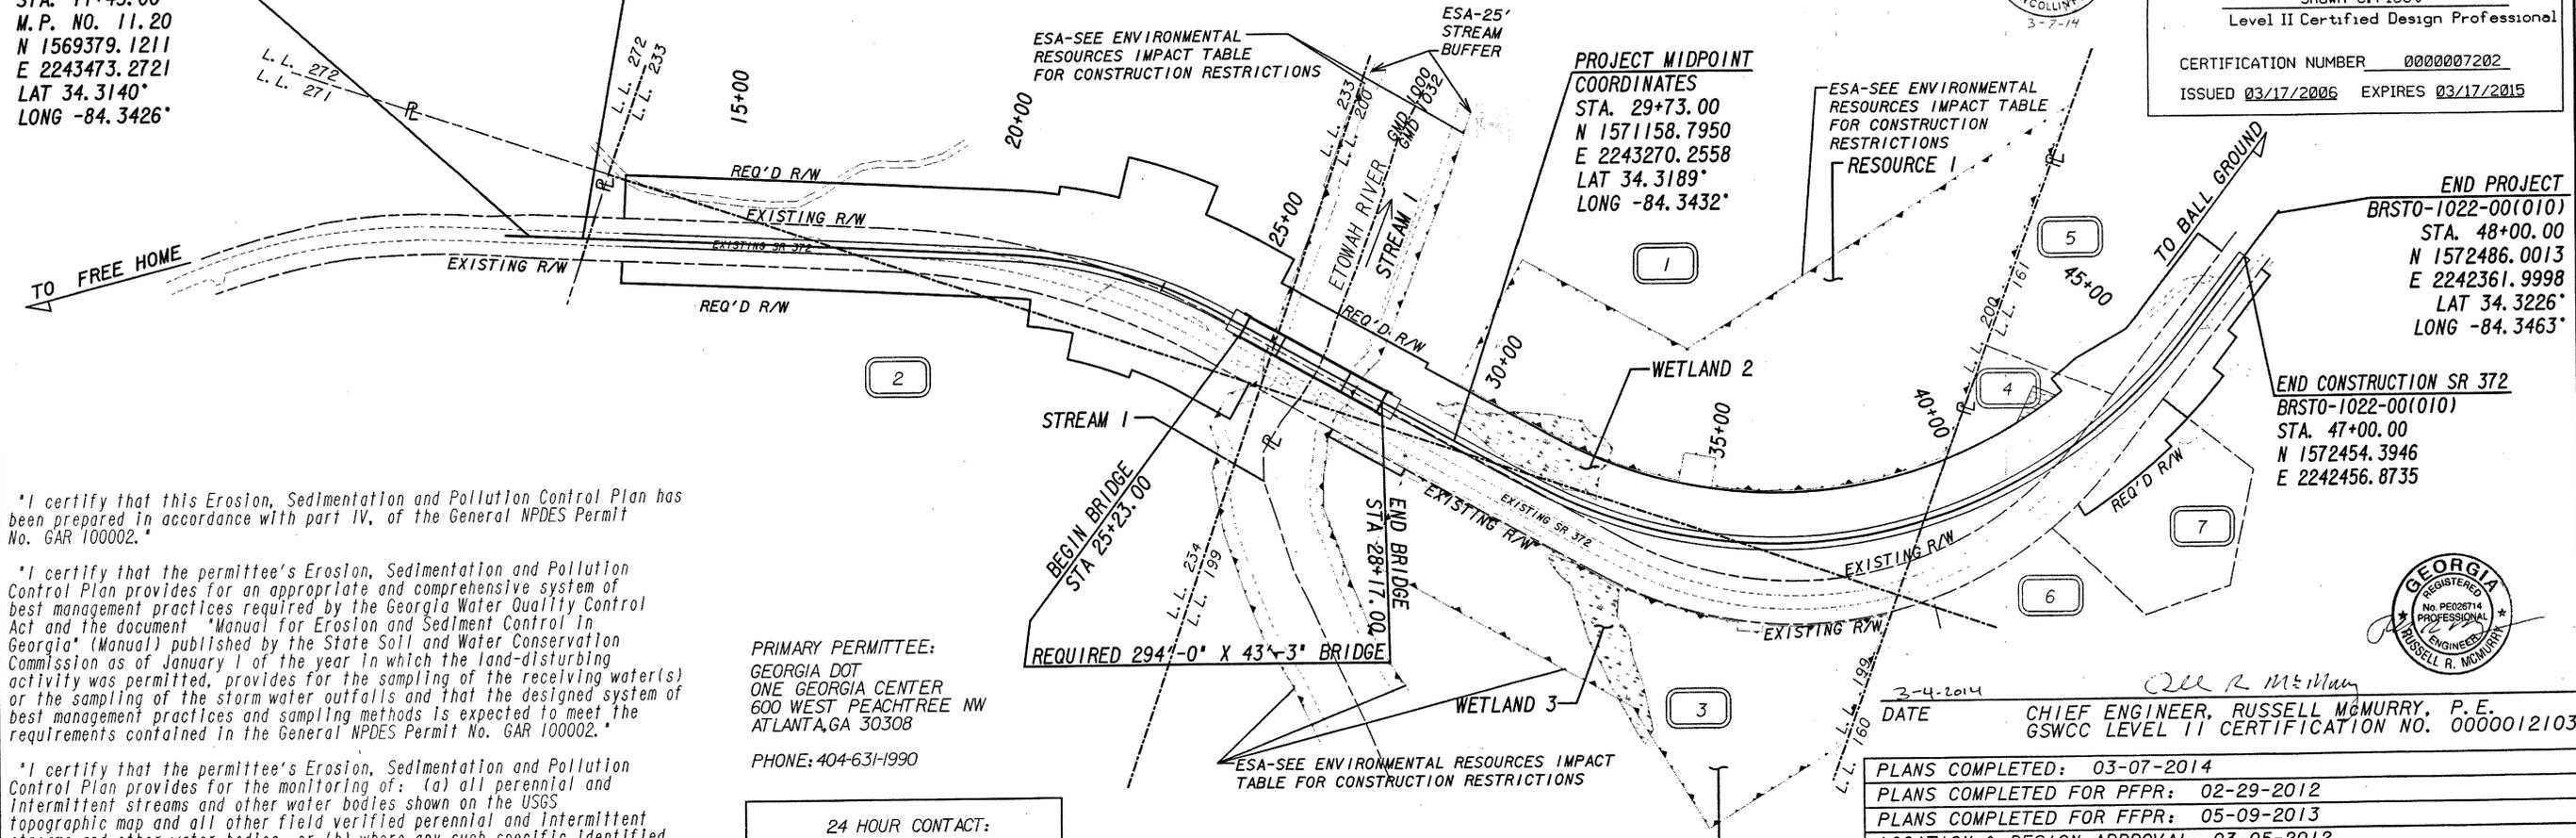

"I certify that this Erosion, Sedimentation and Pollution Control Plan has been prepared in accordance with part IV, of the General NPDES Permit No. GAR 100002."


"I certify that the permittee's Erosion, Sedimentation and Pollution Control Plan provides for an appropriate and comprehensive system of best management practices required by the Georgia Water Quality Control Act and the document 'Manual for Erosion and Sediment Control in Georgia' (Manual) published by the State Soil and Water Conservation Commission as of January 1 of the year in which the land-disturbing activity was permitted, provides for the sampling of the receiving water(s) or the sampling of the storm water outfalls and that the designed system of best management practices and sampling methods is expected to meet the requirements contained in the General NPDES Permit No. GAR 100002."

"I certify that the permittee's Erosion, Sedimentation and Pollution Control Plan provides for the monitoring of: (a) all perennial and intermittent streams and other water bodies shown on the USGS topographic map and all other field verified perennial and intermittent streams and other water bodies, or (b) where any such specific identified perennial or intermittent stream and other water body is not proposed to be sampled, I have determined in my professional judgment, utilizing the factors required in the General NPDES Permit No. GAR 100002, that the increase in the turbidity of each specific identified sampled receiving water will be representative of the increase in the turbidity of a specific identified un-sampled receiving water."

I certify under penalty of law that this plan was prepared after a site visit to the locations described herein by myself or my authorized agent, under my supervision.

PRIMARY PERMITTEE:  
GEORGIA DOT  
ONE GEORGIA CENTER  
600 WEST PEACHTREE NW  
ATLANTA, GA 30308  
PHONE: 404-631-1990

24 HOUR CONTACT:  
NAME: \_\_\_\_\_  
PHONE: \_\_\_\_\_

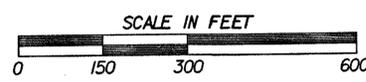

THIS PROJECT IS LOCATED 100% IN CONGRESSIONAL DISTRICT NO. 11  
THIS PROJECT IS LOCATED 100% IN CHEROKEE COUNTY.

LAND LOT NOS. :  
160, 161, 199, 200,  
233, 234, 271, 272  
LAND DISTRICT: 3  
GMD : 1000 & 1032

PLANS COMPLETED: 03-07-2014  
PLANS COMPLETED FOR PFPR: 02-29-2012  
PLANS COMPLETED FOR FFPR: 05-09-2013  
LOCATION & DESIGN APPROVAL: 03-05-2012

DATE	PAGE NUMBER	REQUESTED BY	SIGNATURE & GSWCC LEVEL II
3-31-14	196-199,207-220	EPD	Shawn Fleet 0000007202
4-15-14	196,199,209,212,215,218	EPD	Shawn Fleet 0000007202
12-18-14	196,201,213,213,219	GDOT & H&L	Shawn Fleet 0000007202
6-5-15	196,210,213,216,219	GDOT & H&L	Shawn Fleet 0000007202

50-001