


STATE	PROJECT NUMBER	SHEET NO.	TOTAL SHEETS
GA.	IMNH0-0285-01(354)	627	995

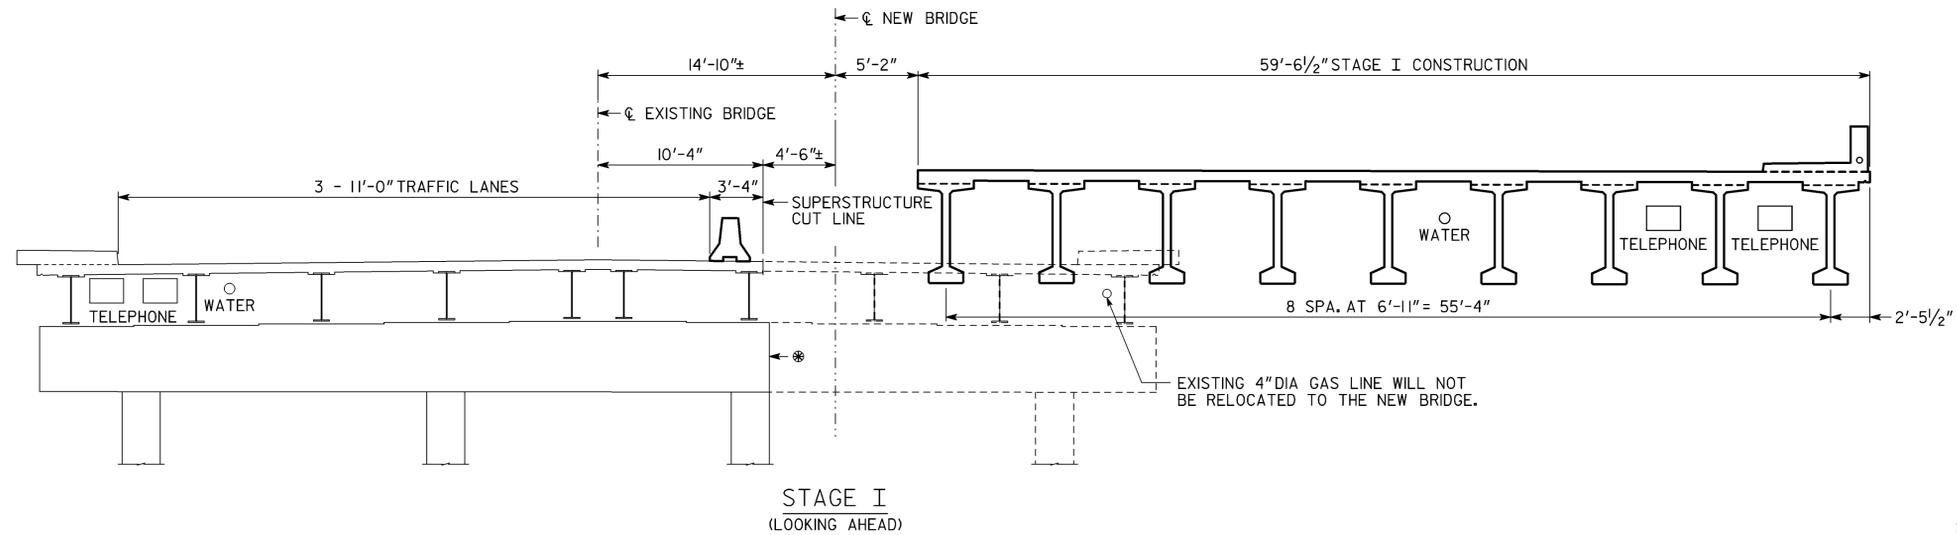

CONSTRUCTION SEQUENCE

STAGE I

1. PLACE TEMPORARY BARRIERS (METHOD 2) AS SHOWN AND REMOVE PORTIONS OF EXISTING SUPERSTRUCTURE AND SUBSTRUCTURE AS SHOWN. MAINTAIN TRAFFIC ON REMAINING PORTION OF THE EXISTING BRIDGE PROVIDING THREE- 11'-0" TRAVEL LANES.
2. CONSTRUCT STAGE I OF THE NEW BRIDGE PROVIDING ONE SIDEWALK, 2'-0" SHOULDERS, AND FOUR- 11'-0" TRAVEL LANES. RELOCATE UTILITIES TO THE NEW BRIDGE AS SHOWN.




STAGE II

1. RELOCATE TEMPORARY BARRIERS (METHOD 2) AND TRAFFIC TO NEW BRIDGE PORTION AS SHOWN AND REMOVE THE REMAINDER OF THE EXISTING BRIDGE, INCLUDING SUBSTRUCTURE.
2. CONSTRUCT THE REMAINDER OF THE NEW BRIDGE INCLUDING ONE SIDEWALK, THE 2'-0" SHOULDERS, THE 4'-0" BIKE LANE AND THE 4'-0" RAISED MEDIAN.


STAGE III

1. REMOVE TEMPORARY BARRIER, STRIPE 4'-0" BIKE LANE ON RIGHT SIDE AND OPEN ENTIRE NEW BRIDGE TO TRAFFIC.

THE AFOREMENTIONED SEQUENCE SHALL BE COORDINATED WITH ROADWAY OPERATIONS, SEE ROADWAY PLANS. IN LIEU OF THE ABOVE CONSTRUCTION SEQUENCE, THE CONTRACTOR MAY SUBMIT A PROPOSED CONSTRUCTION SEQUENCE FOR APPROVAL.

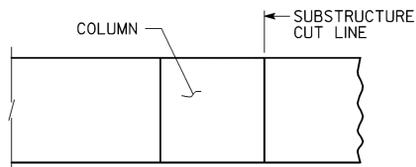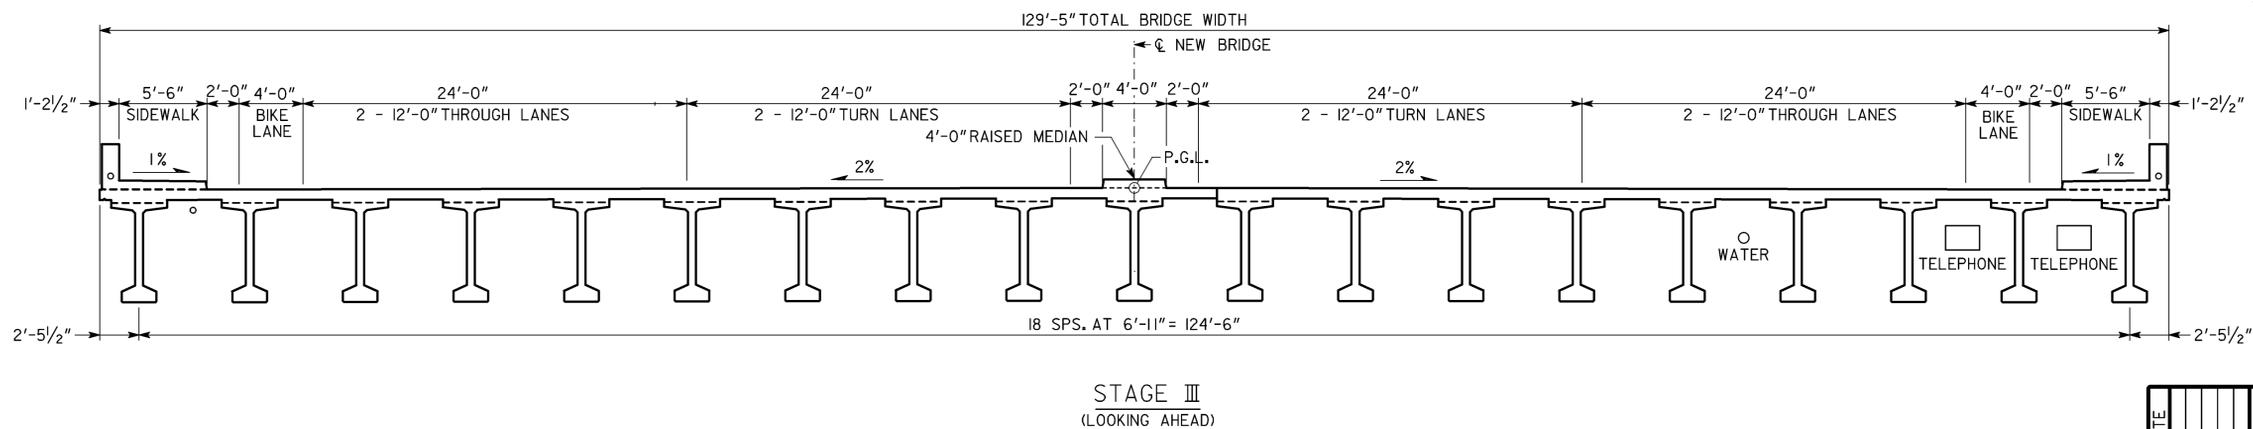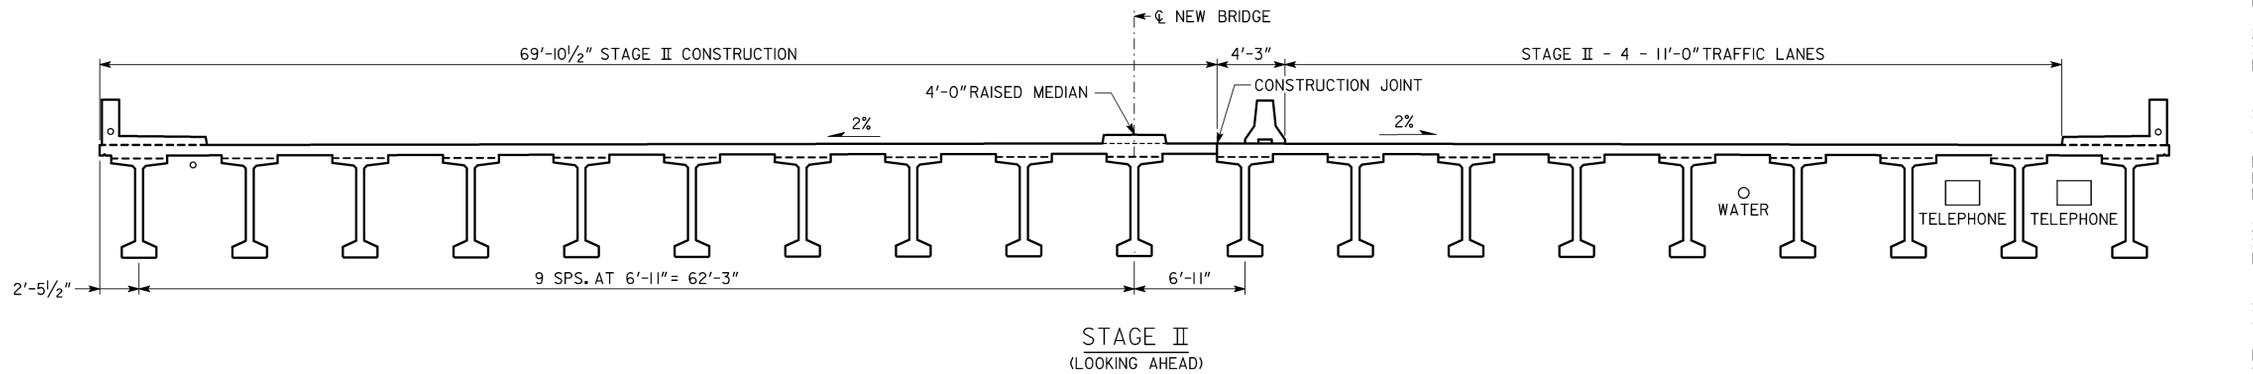

⊗ CUT LINE FOR SUBSTRUCTURE SHALL BE AT COLUMN FACE TYPICAL FOR INTERMEDIATE BENTS 2, 3, & 4.

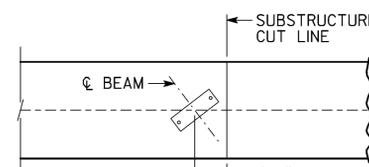

⊗ CUT LINE FOR END BENTS SHALL BE 1'-0" RIGHT OF BEAM 7, AS SHOWN.

BRIDGE NO. 1

GEORGIA
DEPARTMENT OF TRANSPORTATION
ENGINEERING DIVISION-OFFICE OF BRIDGES AND STRUCTURES

CONSTRUCTION SEQUENCE
S.R. 155 (FLAT SHOALS ROAD) OVER I-285
DEKALB COUNTY IMNH0-0285-01(354)

NO SCALE NOVEMBER 2013

DRAWING NO.
35-002
BRIDGE SHEET
2 OF 28

DATE	
REVISIONS	
BY	

DESIGNED J.H.-D.	CHECKED D.D.F.	REVIEWED D.L.C./W.M.D.
DRAWN E.M.M./J.H.-D.	DESIGN GROUP D.D.F.	APPROVED B.F.R.