


STATE	PROJECT NUMBER	SHEET NO.	TOTAL SHEETS
GA.		659	995

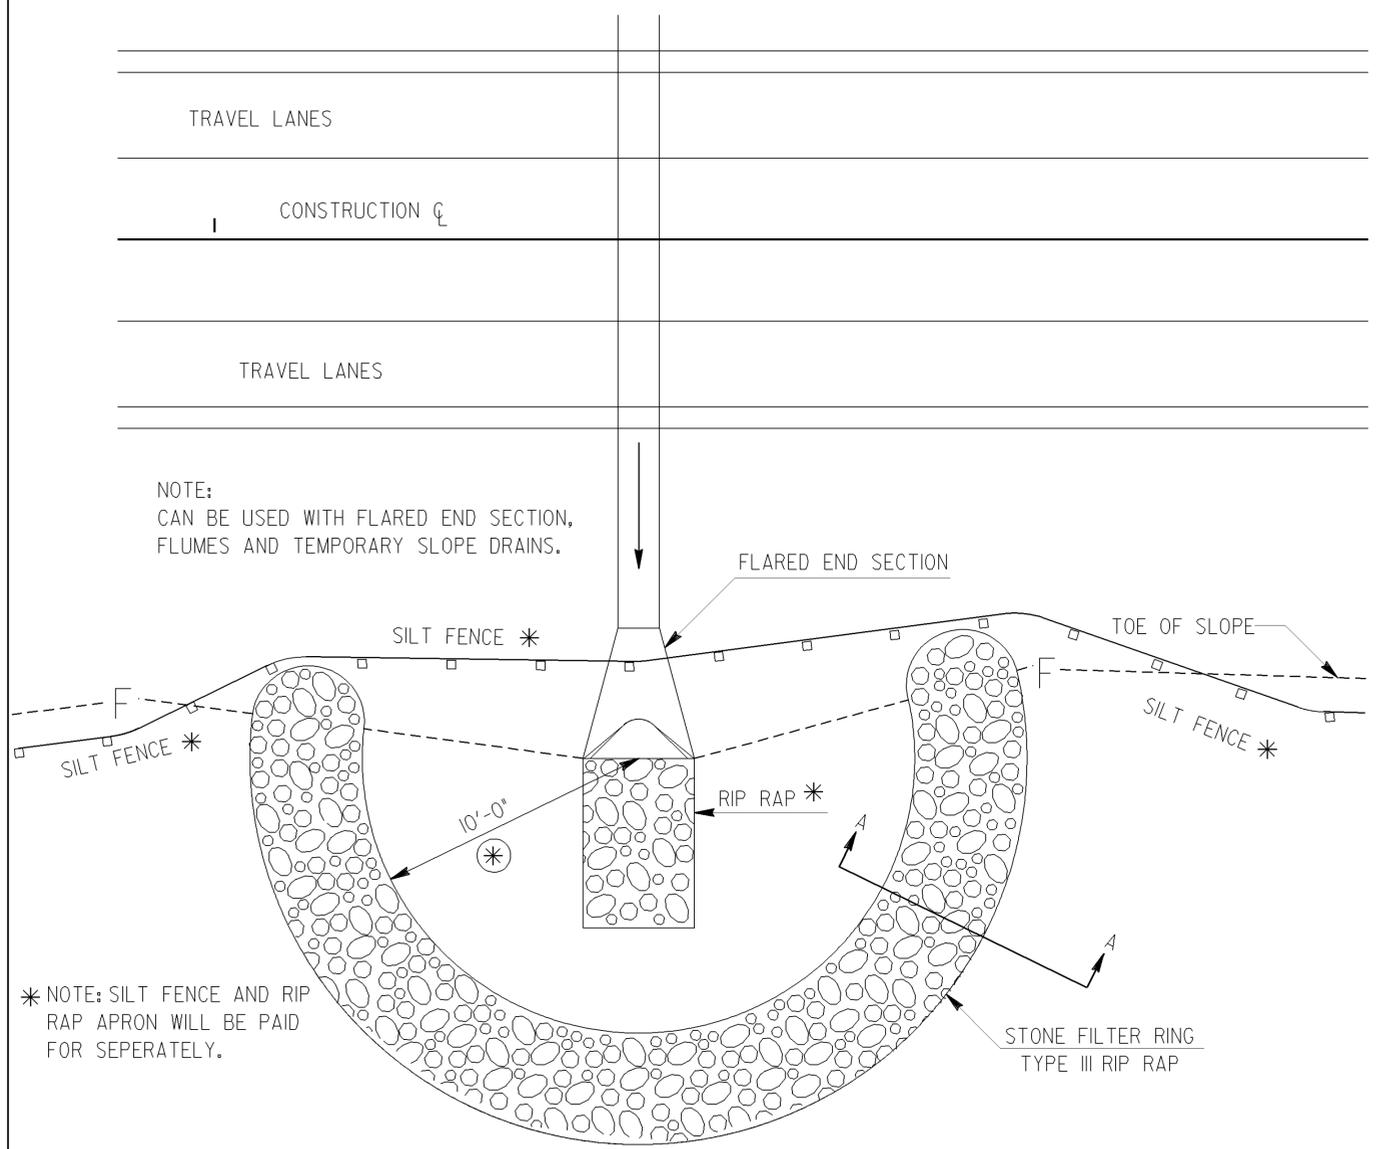


NOTE:  
CAN BE USED WITH FLARED END SECTION,  
FLUMES AND TEMPORARY SLOPE DRAINS.

\* NOTE: SILT FENCE AND RIP  
RAP APRON WILL BE PAID  
FOR SEPERATELY.


(\*) NOTE: INSTALL STONE FILTER RING A MINIMUM OF 10 FT. FROM PIPE  
OUTFALL OR IMMEDIATELY ADJACENT TO THE LENGTH OF  
RIP RAP APRON SHOWN IN THE PLANS.

FLARED END SECTION, STONE FILTER RING AND SILT FENCE

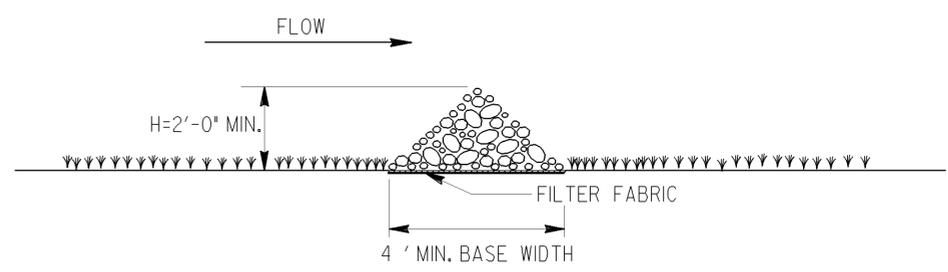

SECTION A-A

NOTE: SEDIMENT SHALL BE REMOVED WHEN IT REACHES A DEPTH OF  
ONE-HALF OF THE ORIGINAL HEIGHT OF THE STONE FILTER RING.

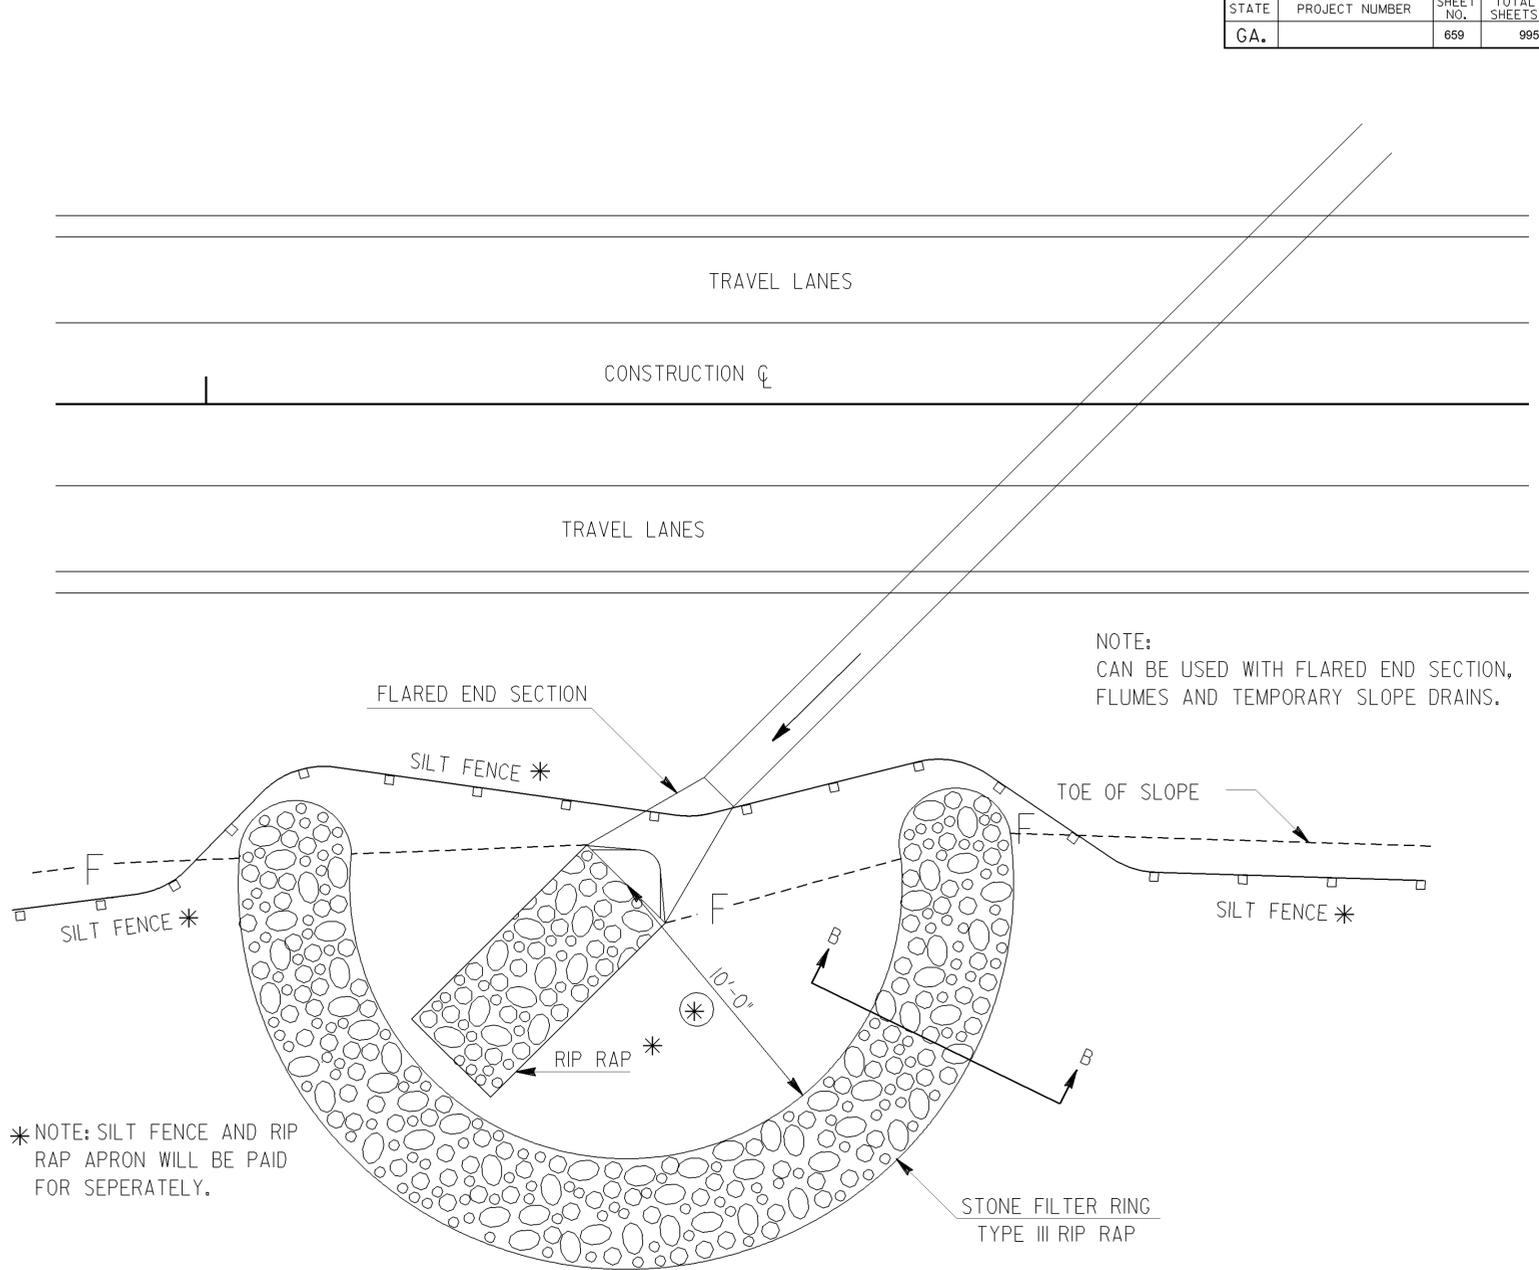


NOTE:  
CAN BE USED WITH FLARED END SECTION,  
FLUMES AND TEMPORARY SLOPE DRAINS.

\* NOTE: SILT FENCE AND RIP  
RAP APRON WILL BE PAID  
FOR SEPERATELY.

(\*) NOTE: INSTALL STONE FILTER RING A MINIMUM OF 10 FT. FROM PIPE  
OUTFALL OR IMMEDIATELY ADJACENT TO THE LENGTH OF  
RIP RAP APRON SHOWN IN THE PLANS.

SKewed FLARED END SECTION, STONE FILTER RING AND SILT FENCE

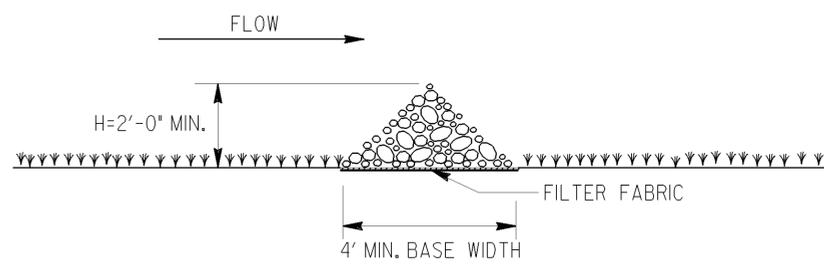

SECTION B-B

NOTE: SEDIMENT SHALL BE REMOVED WHEN IT REACHES A DEPTH OF  
ONE-HALF OF THE ORIGINAL HEIGHT OF THE STONE FILTER RING.

DATE		DEPARTMENT OF TRANSPORTATION STATE OF GEORGIA	
REVISION		CONSTRUCTION DETAIL STONE FILTER RING AT FLARED END SECTIONS AND TEMPORARY SLOPE DRAINS	
NO SCALE		FEBRUARY, 2010	
BY			