

|       |                |           |              |
|-------|----------------|-----------|--------------|
| STATE | PROJECT NUMBER | SHEET NO. | TOTAL SHEETS |
| GA.   | CM-285-1(378)  | 1         | 110          |

# DEPARTMENT OF TRANSPORTATION STATE OF GEORGIA


## NAVIGATOR COMMUNICATION AND SURVEILLANCE EXPANSION

ON I-285 FROM I-85 TO I-75

### CLAYTON & FULTON COUNTIES FEDERAL AID PROJECT CM-285-1(378)

FEDERAL ROUTE I-285  
STATE ROUTE # 407  
P.I. NO. 713372

PREPARED BY:

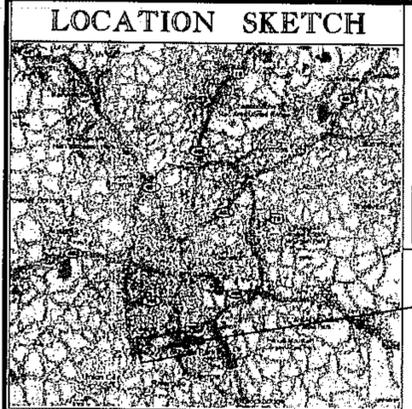

PROJECT LOCATION


FULL OVERSIGHT  
FUNCTIONAL CLASS:  
INTERSTATE PRINCIPAL ARTERIAL

FULTON COUNTY

| LENGTH OF PROJECT        | MILES |
|--------------------------|-------|
| LENGTH OF PROJECT        | 0.40  |
| NET LENGTH OF ROADWAY    | 0.40  |
| NET LENGTH OF BRIDGES    | 0.40  |
| NET LENGTH OF PROJECT    | 0.40  |
| NET LENGTH OF EXCEPTIONS | 0.00  |
| GROSS LENGTH OF PROJECT  | 0.40  |

CLAYTON COUNTY

| LENGTH OF PROJECT        | MILES |
|--------------------------|-------|
| LENGTH OF PROJECT        | 3.59  |
| NET LENGTH OF ROADWAY    | 3.59  |
| NET LENGTH OF BRIDGES    | 0.50  |
| NET LENGTH OF PROJECT    | 3.59  |
| NET LENGTH OF EXCEPTIONS | 0.00  |
| GROSS LENGTH OF PROJECT  | 3.59  |

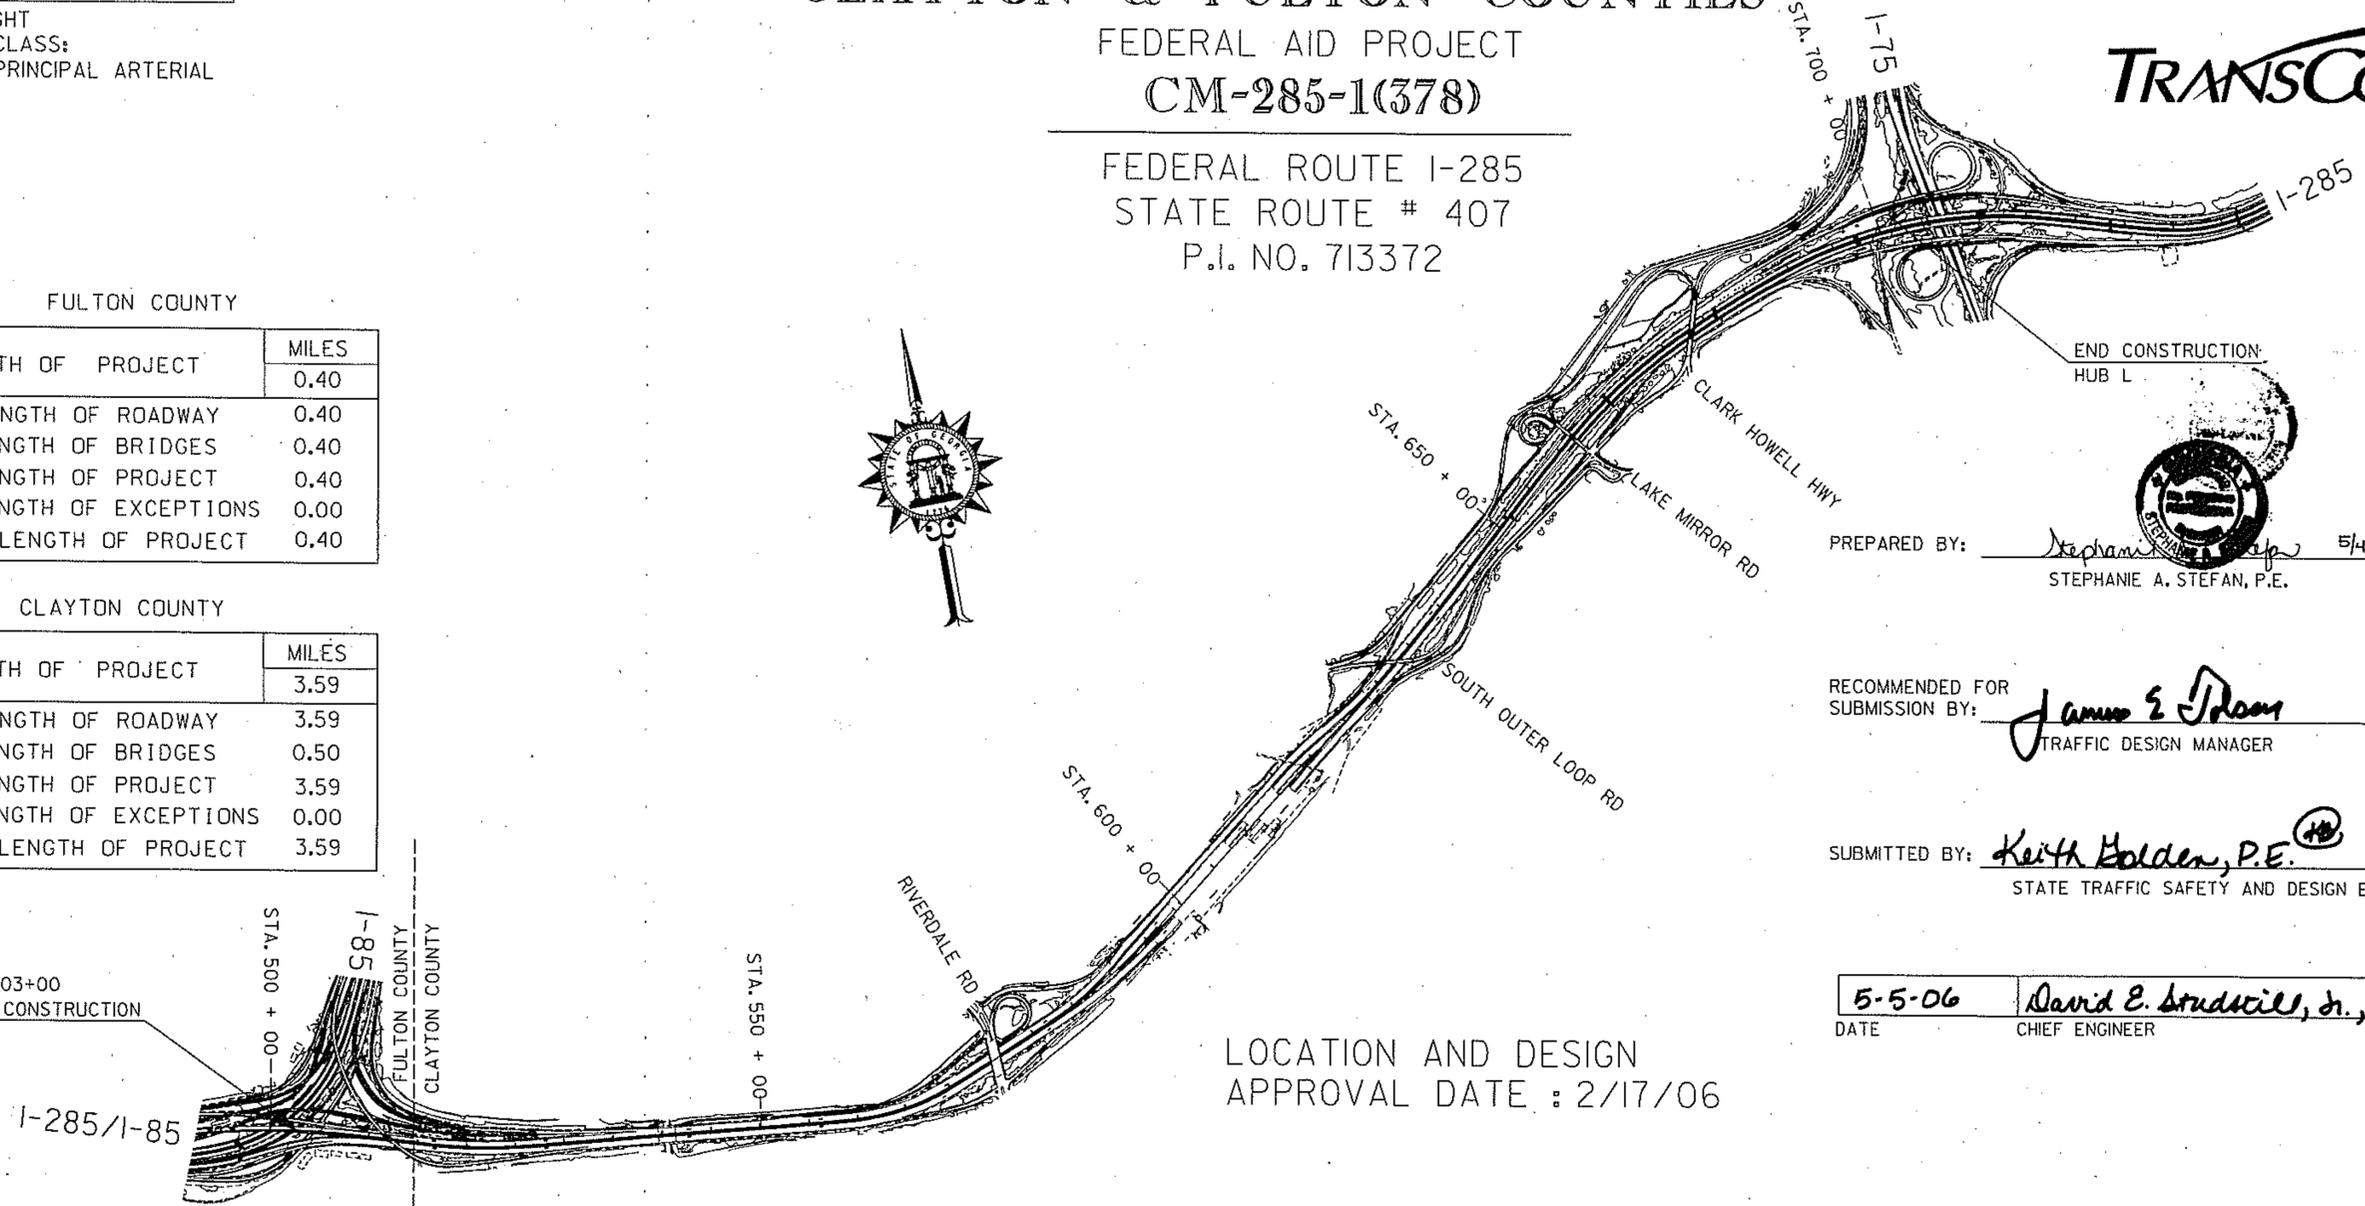

END CONSTRUCTION  
HUB L

PREPARED BY: *Stephanie A. Stefan* 5/4/06  
STEPHANIE A. STEFAN, P.E.

RECOMMENDED FOR SUBMISSION BY: *James E. Drom*  
TRAFFIC DESIGN MANAGER

SUBMITTED BY: *Keith Holden, P.E.*  
STATE TRAFFIC SAFETY AND DESIGN ENGINEER

DATE: 5-5-06  
CHIEF ENGINEER: *David E. Studwell, Jr., P.E.*

LOCATION AND DESIGN  
APPROVAL DATE : 2/17/06

ALL REFERENCES IN THIS DOCUMENT, WHICH INCLUDES ALL PAPERS, WRITINGS, DOCUMENTS DRAWINGS, OF PHOTOGRAPHS USED, OR TO BE USED IN CONNECTION WITH THIS DOCUMENT, TO "STATE HIGHWAY DEPARTMENT OF GEORGIA", "STATE HIGHWAY DEPARTMENT", "GEORGIA STATE HIGHWAY DEPARTMENT", "HIGHWAY DEPARTMENT", OR "DEPARTMENT" WHEN THE CONTEXT THEREOF MEANS THE STATE HIGHWAY DEPARTMENT OF GEORGIA MEAN, AND SHALL BE DEEMED TO MEAN THE DEPARTMENT OF TRANSPORTATION.

THE DATA, TOGETHER WITH ALL OTHER INFORMATION SHOWN ON THESE PLANS, OR IN ANY WAY INDICATED THEREBY, WHETHER BY DRAWINGS OR NOTES, OR IN ANY OTHER MANNER, ARE BASED UPON FIELD INVESTIGATIONS AND ARE BELIEVED TO BE INDICATIVE OF ACTUAL CONDITIONS. HOWEVER, THE SAME ARE SHOWN AS INFORMATION ONLY, ARE NOT GUARANTEED, AND DO NOT BIND THE DEPARTMENT OF TRANSPORTATION IN ANY WAY. THE ATTENTION OF THE BIDDER IS SPECIFICALLY DIRECTED TO SUBSECTIONS 102.04, 102.05, AND 104.03 OF THE SPECIFICATIONS.



THIS PROJECT IS LOCATED :  
10% IN FULTON (COUNTY NUMBER 121)  
90% IN CLAYTON (COUNTY NUMBER 63)  
100% IN THE 5TH CONGRESSIONAL DISTRICT

|                 |         |
|-----------------|---------|
| PLANS COMPLETED | 5-5-06  |
| REVISIONS       | 5-24-06 |
|                 | 8-1-06  |
|                 | 3-30-07 |
|                 |         |
|                 |         |

\$ FILES  
 \$ DATES  
 \$ TIMES