





STATE	PROJECT NUMBER	SHEET NO.	TOTAL SHEETS
GA.	IM-STP-00MS(265)	20	198

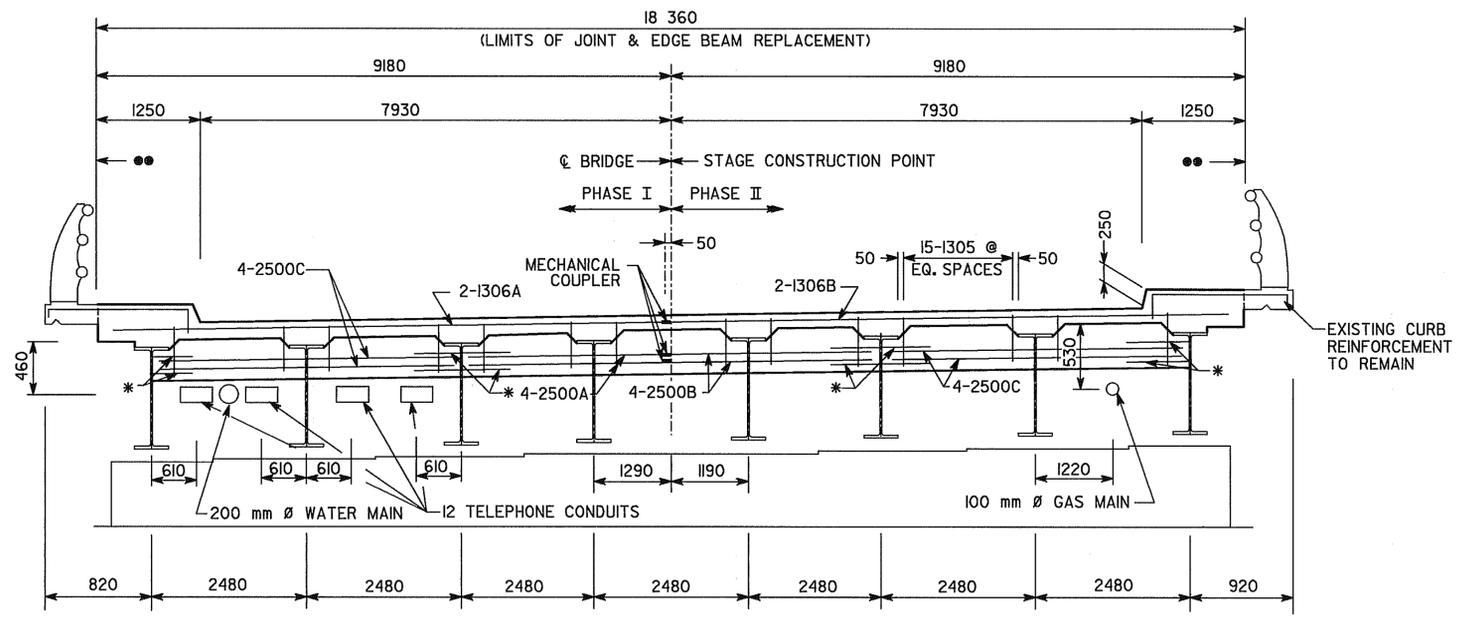


FULL SECTION AT EDGE BEAM
LOOKING UPSTATION * FOUR - M27 Ø SWEDGED BOLTS

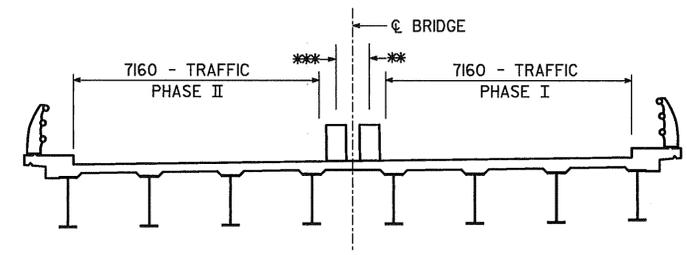


CONSTRUCTION SEQUENCE
LOOKING UPSTATION

- ** - PHASE I TEMP. CONSTRUCTION BARRIER LOCATION
 - *** - PHASE II TEMP. CONSTRUCTION BARRIER LOCATION
1. PLACE STRIPED DRUMS AT PHASE I LOCATION, MAINTAINING ONE 3580 mm TRAVEL LANE IN EACH DIRECTION ON BRIDGE.
 2. REMOVE PARTS OF EXISTING BRIDGE, BUILD PHASE I ACCORDING TO THE PLANS.
 3. RELOCATE STRIPED DRUMS TO PHASE II LOCATION, MAINTAINING ONE 3580 mm TRAVEL LANE IN EACH DIRECTION ON BRIDGE.
 4. REMOVE PARTS OF EXISTING BRIDGE, BUILD PHASE II ACCORDING TO THE PLANS.
 5. REMOVE STRIPED DRUMS AND OPEN COMPLETED BRIDGE TO TRAFFIC.

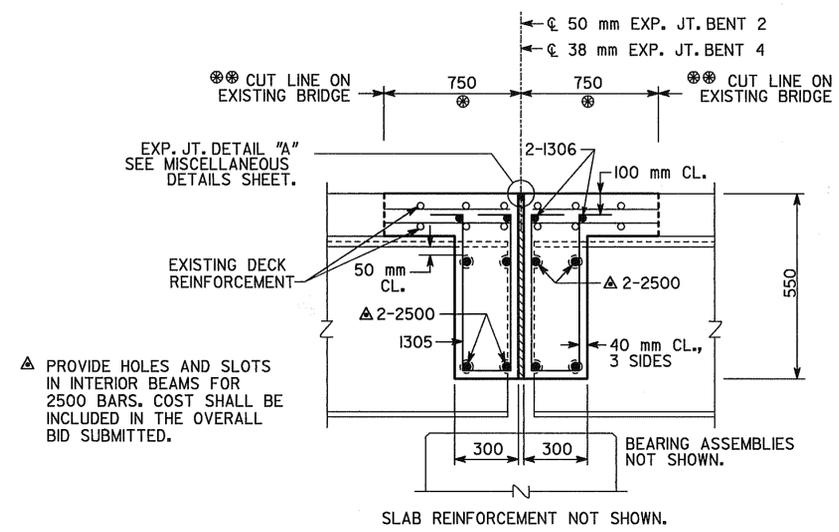

SECTION A-A THRU EDGE BEAM @ BENTS 2 & 4

- NOTES: EXISTING DECK, AND CURB REINFORCEMENT TO REMAIN. REINFORCING STEEL DAMAGED BY CONTRACTOR SHALL BE REPLACED AT NO COST TO THE DEPARTMENT.
- ⊗ PORTION OF DECK, BACKWALL, CURB, AND EDGE BEAM TO BE REMOVED AND REPLACED AS SHOWN.
 - ⊗⊗ REQUIRED VERTICAL 25 mm SAW CUT. CARE SHALL BE EXERCISED SO THAT THE EXISTING REINFORCING STEEL IS NOT DAMAGED.

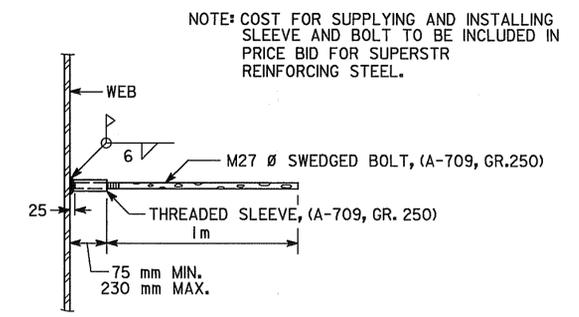

EDGE BEAM BAR LAP DETAIL

NOTE: COST FOR SUPPLYING AND INSTALLING SLEEVE AND BOLT TO BE INCLUDED IN PRICE BID FOR SUPERSTR REINFORCING STEEL.

BRIDGE NO. 3

4727 N. ROYAL ATLANTA DR., SUITE G TUCKER, GEORGIA 30084	12 POWDER SPRINGS STREET, SUITE 200 MARIETTA, GEORGIA 30064

GEORGIA
DEPARTMENT OF TRANSPORTATION
PRECONSTRUCTION DIVISION-OFFICE OF MAINTENANCE

SUPERSTRUCTURE DETAIL & CONST. SEQ.
JOINT & EDGE BEAM REPLACEMENT ON
S.R. 8 OVER I-285

DEKALB COUNTY, GA. IM-STP-00MS(265)

SCALE: NO SCALE DECEMBER 1999

DESIGNED: GW	CHECKED:	REVIEWED:
DRAWN: CAD	DESIGN GROUP: MAINTENANCE	APPROVED:

BRIDGE SHEET
3 OF 4

DATE	
REVISIONS	
BY	