


TYPICAL SECTION - STAGE II
 PROPOSED BRIDGE SPANS 2 & 3 SHOWN
 (SPAN 1 SIMILAR)
 EXISTING BRIDGE SPANS 1 & 4 SHOWN
 (SPANS 2 & 3 SIMILAR)

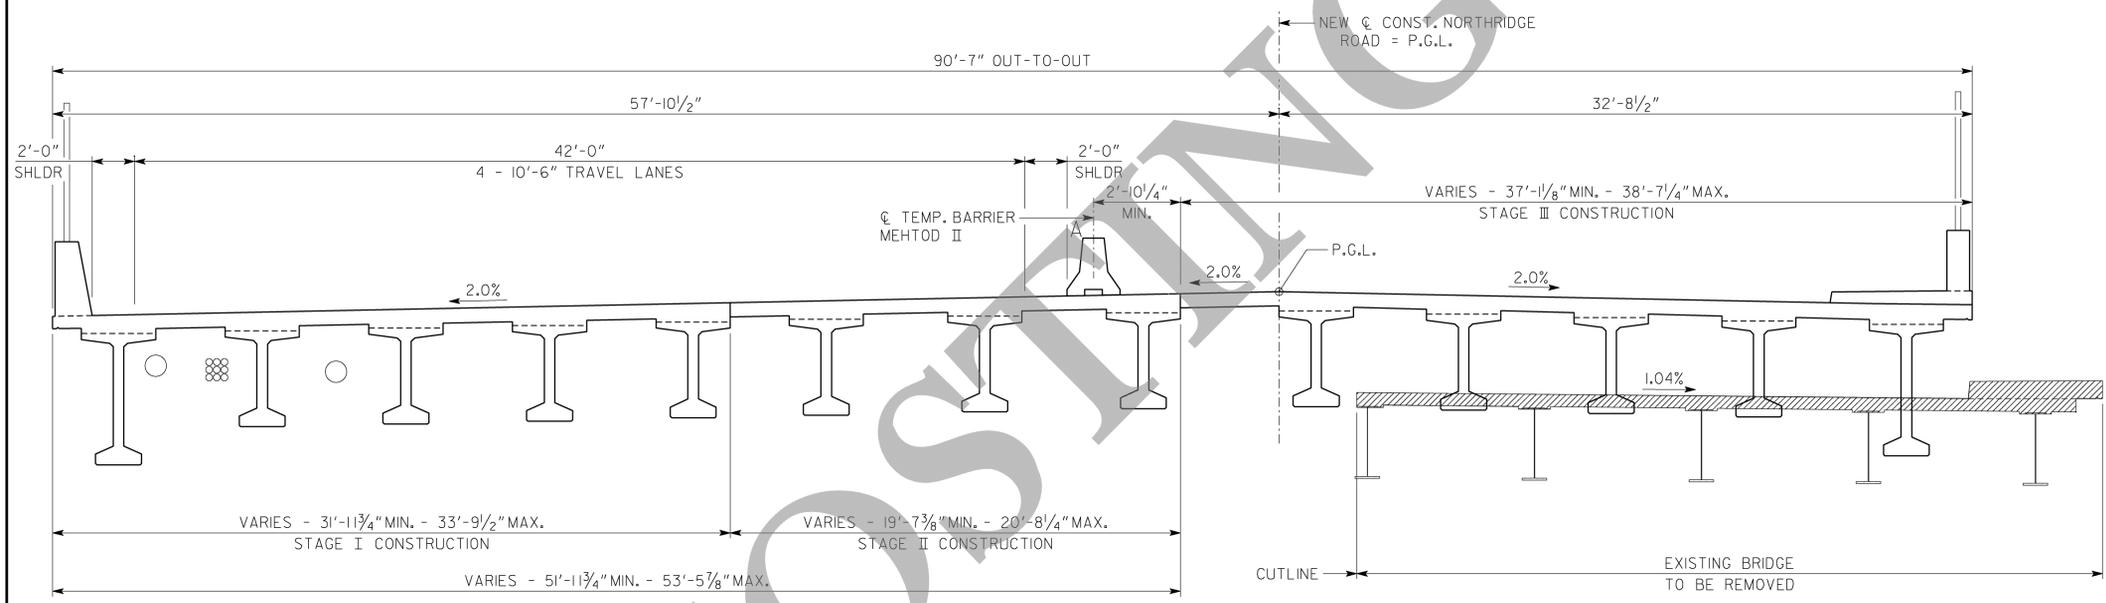

TYPICAL SECTION - STAGE III
 PROPOSED BRIDGE SPANS 2 & 3 SHOWN
 (SPAN 1 SIMILAR)
 EXISTING BRIDGE SPANS 1 & 4 SHOWN,
 (SPANS 2 & 3 SIMILAR)

NOTE:

1. ALL DIMENSIONS ARE RADIAL.

CONSTRUCTION SEQUENCE

- STAGE I**
1. PROVIDE TEMPORARY SHORING AS NEEDED FOR STAGE I CONSTRUCTION.
 2. BUILD STAGE I NORTH OF THE EXISTING BRIDGE ACCORDING TO THE PLANS.
 3. RELOCATE WATER LINE, TELEPHONE CONDUITS, AND GAS LINE AS SHOWN ON THE PLANS.
 4. PLACE TEMPORARY BARRIER "A."
- STAGE II**
1. PLACE TEMPORARY BARRIER "B." SHIFT WB TRAFFIC TO STAGE I CONSTRUCTION.
 2. REMOVE PORTIONS OF EXISTING BRIDGE SUPERSTRUCTURE AS SHOWN, INCLUDING SLAB AND GIRDERS. REMOVE PORTIONS OF EXISTING BRIDGE SUBSTRUCTURE AS REQUIRED, PROVIDING TEMPORARY SUPPORTS AS NECESSARY AT INTERMEDIATE BENTS.
 3. PROVIDE TEMPORARY SHORING AS NEEDED FOR STAGE II CONSTRUCTION.
 4. BUILD STAGE II ACCORDING TO THE PLANS.
- STAGE III**
1. MOVE TEMPORARY BARRIER "A" AS SHOWN ON PLANS. REMOVE TEMPORARY BARRIER "B." SHIFT EB TRAFFIC TO STAGE I AND II CONSTRUCTION.
 2. REMOVE THE REMAINING PORTIONS OF THE EXISTING BRIDGE AS SHOWN.
 3. BUILD STAGE III AS SHOWN ON THE PLANS.

THE AFOREMENTIONED SEQUENCE SHALL BE COORDINATED WITH ROADWAY OPERATIONS, SEE ROADWAY PLANS. IN LIEU OF THE ABOVE CONSTRUCTION SEQUENCE, THE CONTRACTOR MAY SUBMIT A PROPOSED CONSTRUCTION SEQUENCE FOR APPROVAL.

BRIDGE NO. 1



SUITE 220, 2 SUN COURT
 NORCROSS, GA 30092-2865

GEORGIA
DEPARTMENT OF TRANSPORTATION
 ENGINEERING DIVISION-OFFICE OF BRIDGES AND STRUCTURES

CONSTRUCTION SEQUENCE (SHEET 2 OF 3)
 CR 145 (NORTHDRIDGE ROAD)
 OVER SR 400 (US 19)
 FULTON COUNTY NH000-0056-01(061)

SCALE: 1/4" = 1'-0" SEPTEMBER 2012

DATE	9/2012
REVISIONS	
COSTING PLAN	
BY	
DLS	

DRAWING NO.	35 - 003
BRIDGE SHEET	3 OF 4

DESIGNED	AEL	CHECKED	DLS	REVIEWED	WMD
DRAWN	KAG	DESIGN GROUP	IAB	APPROVED	BFR