



STATE	PROJECT NUMBER	SHEET NO.	TOTAL SHEETS
GA.	BHNLB-9073-00(016) BRNLB-9073-00(018)	121	444

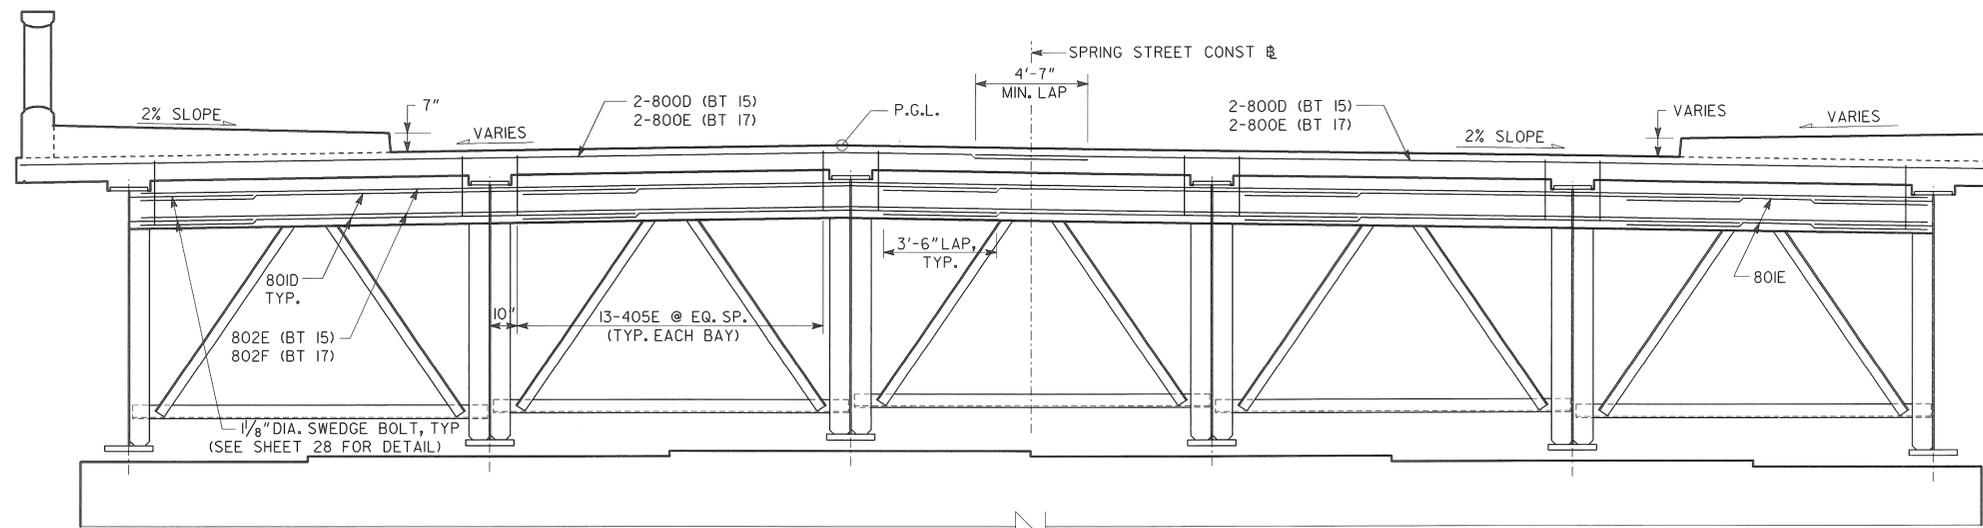


SECTION THRU EDGE BEAM
(PIER 17 SHOWN, PIER 15 SIMILAR)
LOOKING UPSTATION

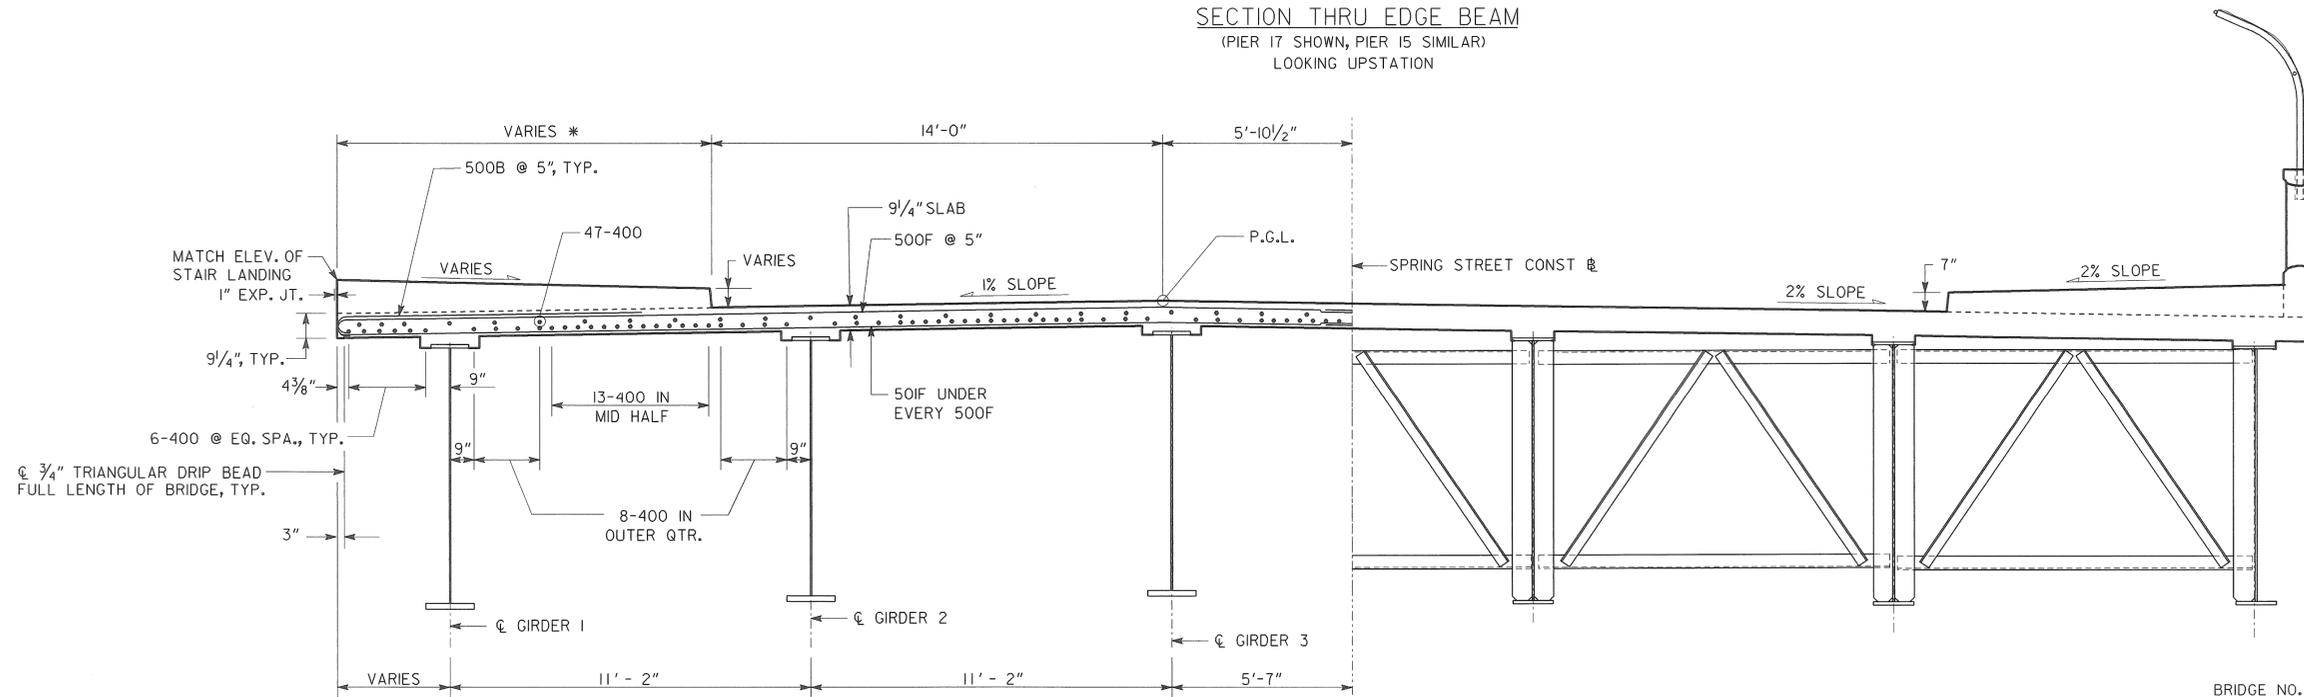

HALF SECTION THRU CROSS FRAMES
LOOKING UPSTATION
(SEE SHEET 49 FOR CROSS FRAME DETAILS)

HALF SECTION THRU SLAB
AT CNN STAIRS AND AJC PARKING DECK
LOOKING UPSTATION

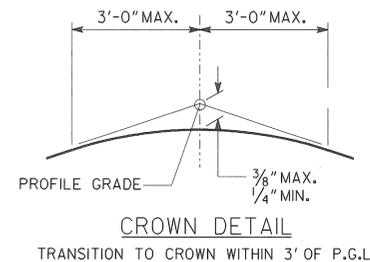

CROWN DETAIL
TRANSITION TO CROWN WITHIN 3' OF P.G.L.

- NOTES:
1. MAINTAIN 2" CLEARANCE ON ALL REINFORCEMENT UNLESS OTHERWISE NOTED.
 2. * SEE DECK PLAN FOR LIMITS OF SIDEWALK AND PARAPET
 3. BARS 405 ARE PLACED PARALLEL TO BEAM.
 4. THE CONTRACTOR SHALL PROVIDE BRACING BETWEEN THE EXTERIOR BEAM AND THE FIRST INTERIOR BEAM UNTIL THE DECK HAS BEEN POURED, THE OVERHANG FORMS HAVE BEEN REMOVED AND THE CROSSFRAMES HAVE BEEN WELDED. ALL COSTS FOR DESIGNING, PROVIDING, INSTALLING AND REMOVING BRACING SHALL BE INCLUDED IN PRICE BID FOR LUMP-STRUCTURAL STEEL.
 5. BEARINGS NOT SHOWN.

BRIDGE NO. 1

H&L Heath & Lineback Engineers
INCORPORATED
2390 CANTON ROAD, BUILDING 200
MARIETTA, GEORGIA 30066-5393
(770)424-1668

GEORGIA
DEPARTMENT OF TRANSPORTATION
ENGINEERING DIVISION-OFFICE OF BRIDGES AND STRUCTURES

DECK SECTION
SPANS 16 & 17
SPRING STREET VIADUCT OVER
CSX TRANSPORTATION

FULTON COUNTY

BHNLB-9073-00(016)
BRNLB-9073-00(018)

DATE	REVISIONS

DRAWING NO. 35 - 024
BRIDGE SHEET 24 OF 79

DESIGNED: KAK	CHECKED: RLF/GBL	REVIEWED: WMD/DLC
DRAWN: JRL	DESIGN GROUP: SWW	APPROVED: BFR

1 INCH WHEN PRINTED FULL SIZE