


STATE	PROJECT NUMBER	SHEET NO.	TOTAL SHEETS
GA.	BHNLB-9073-00(016) BRNLB-9073-00(018)	152	444

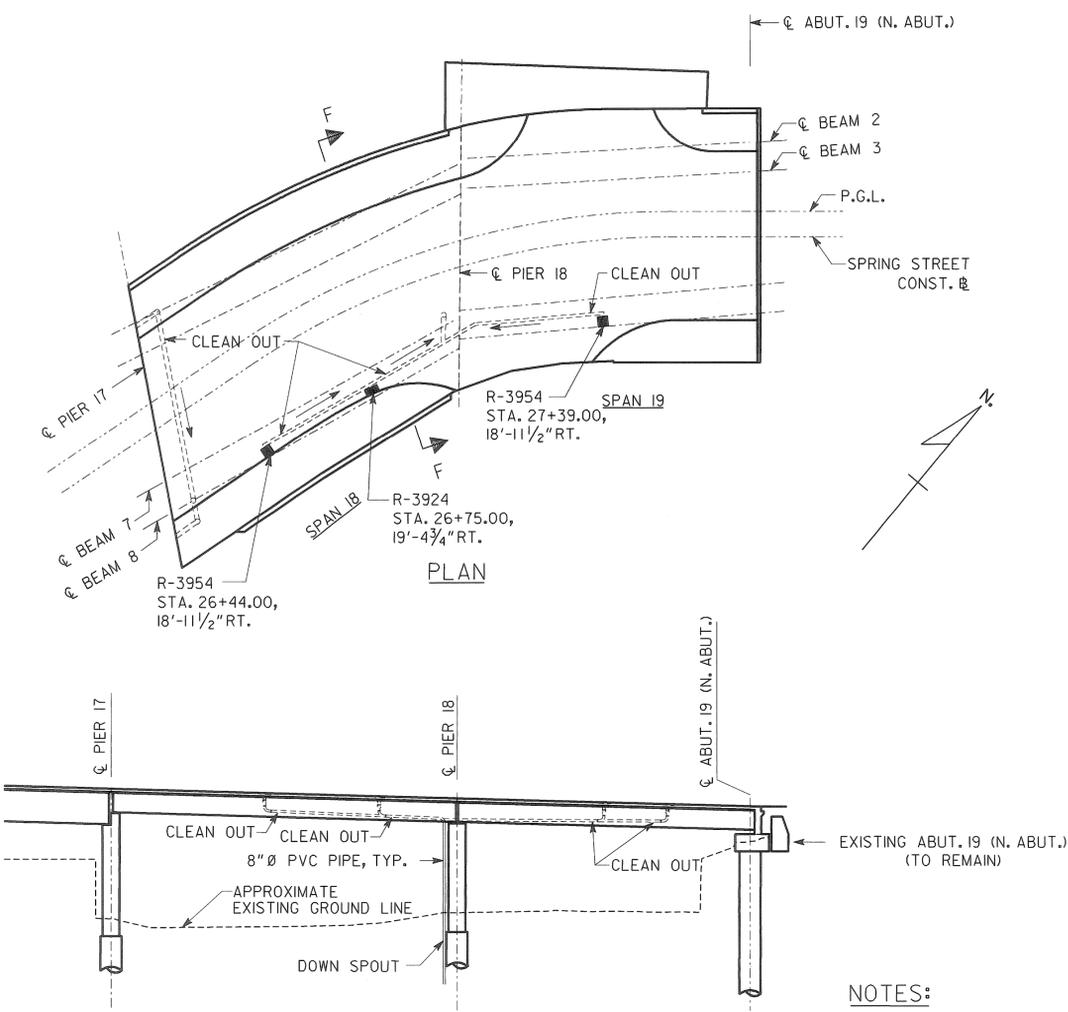


PLAN

ELEVATION

NOTES:


1. DECK DRAINS SHALL BE INSTALLED IN ACCORDANCE WITH GEORGIA DOT SPECIFICATIONS.
2. ALL MATERIALS AND WORK TO INSTALL DECK DRAIN SYSTEM TO BE INCLUDED IN PRICE BID FOR "DECK DRAIN SYSTEM".
3. CONTRACTOR SHALL FURNISH SHOP DRAWINGS OF COMPLETE DECK DRAIN SYSTEM FOR APPROVAL BY THE ENGINEER.
4. ALL DECK DRAIN PIPES, DOWN SPOUTS, FITTINGS SHALL BE SCHEDULE 40 PVC MEETING REQUIREMENTS OF ASTM D1785 AND D2466.
5. CONNECT FITTINGS WITH SOLVENT CEMENT.
6. CUT OR SLIGHTLY ADJUST TYPICAL BARS ONLY AS NECESSARY TO PLACE DRAIN.

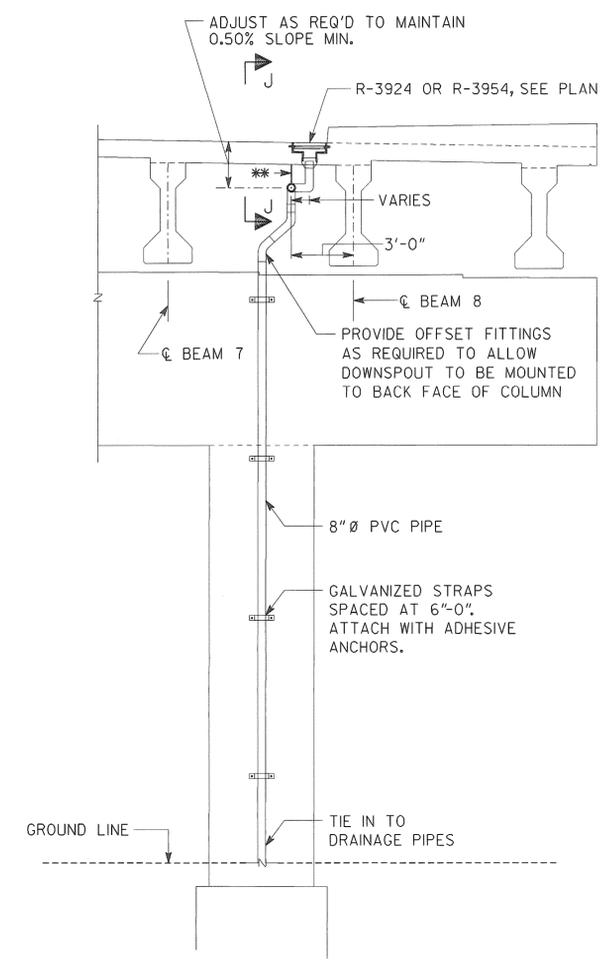


SECTION F-F

NO SCALE


** DRAIN PIPE HANGER. SEE DETAIL ON FIRST DRAINAGE DETAILS SHEET.

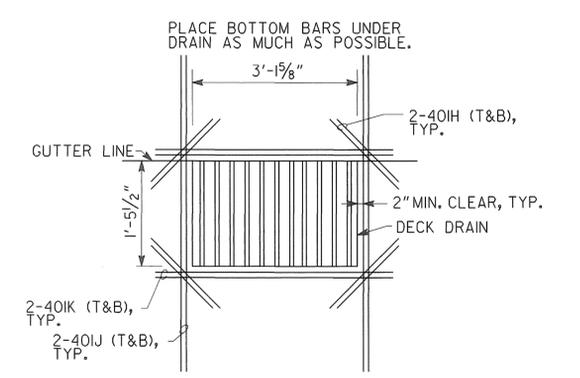

EXTRA SLAB REINFORCEMENT FOR DECK DRAIN
NEENAH R-3924 OR APPROVED EQUAL
NO SCALE

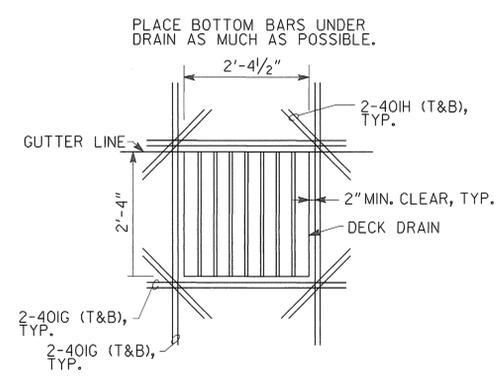

EXTRA SLAB REINFORCEMENT FOR DECK DRAIN
NEENAH R-3954 OR APPROVED EQUAL
NO SCALE

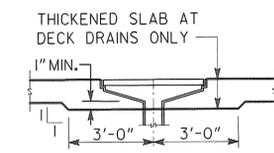

SECTION J-J

NO SCALE

BRIDGE NO. 1

H&L Heath & Lineback Engineers
INCORPORATED
2390 CANTON ROAD, BUILDING 200
MARIETTA, GEORGIA 30066-5393
(770)424-1668

GEORGIA
DEPARTMENT OF TRANSPORTATION
ENGINEERING DIVISION-OFFICE OF BRIDGES AND STRUCTURES

DRAINAGE DETAILS
STA. 26+25.00 TO 27+77.00
SPRING STREET VIADUCT OVER
CSX TRANSPORTATION

FULTON COUNTY
SCALE: 1" = 20'
JULY 2013

DRAWING NO.
35 - 035
BRIDGE SHEET
35 OF 79

DATE	REVISIONS	BY

DESIGNED	KAK	CHECKED	BKB/GBL	REVIEWED	WMD/DLC
DRAWN	JRL	DESIGN GROUP	SWW	APPROVED	BFR