
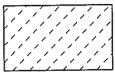
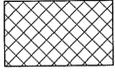



LEGEND

-  STAGE 2A CONSTR
-  TEMPORARY PAVEMENT
-  TRAFFIC PATTERN DURING STAGE 2A

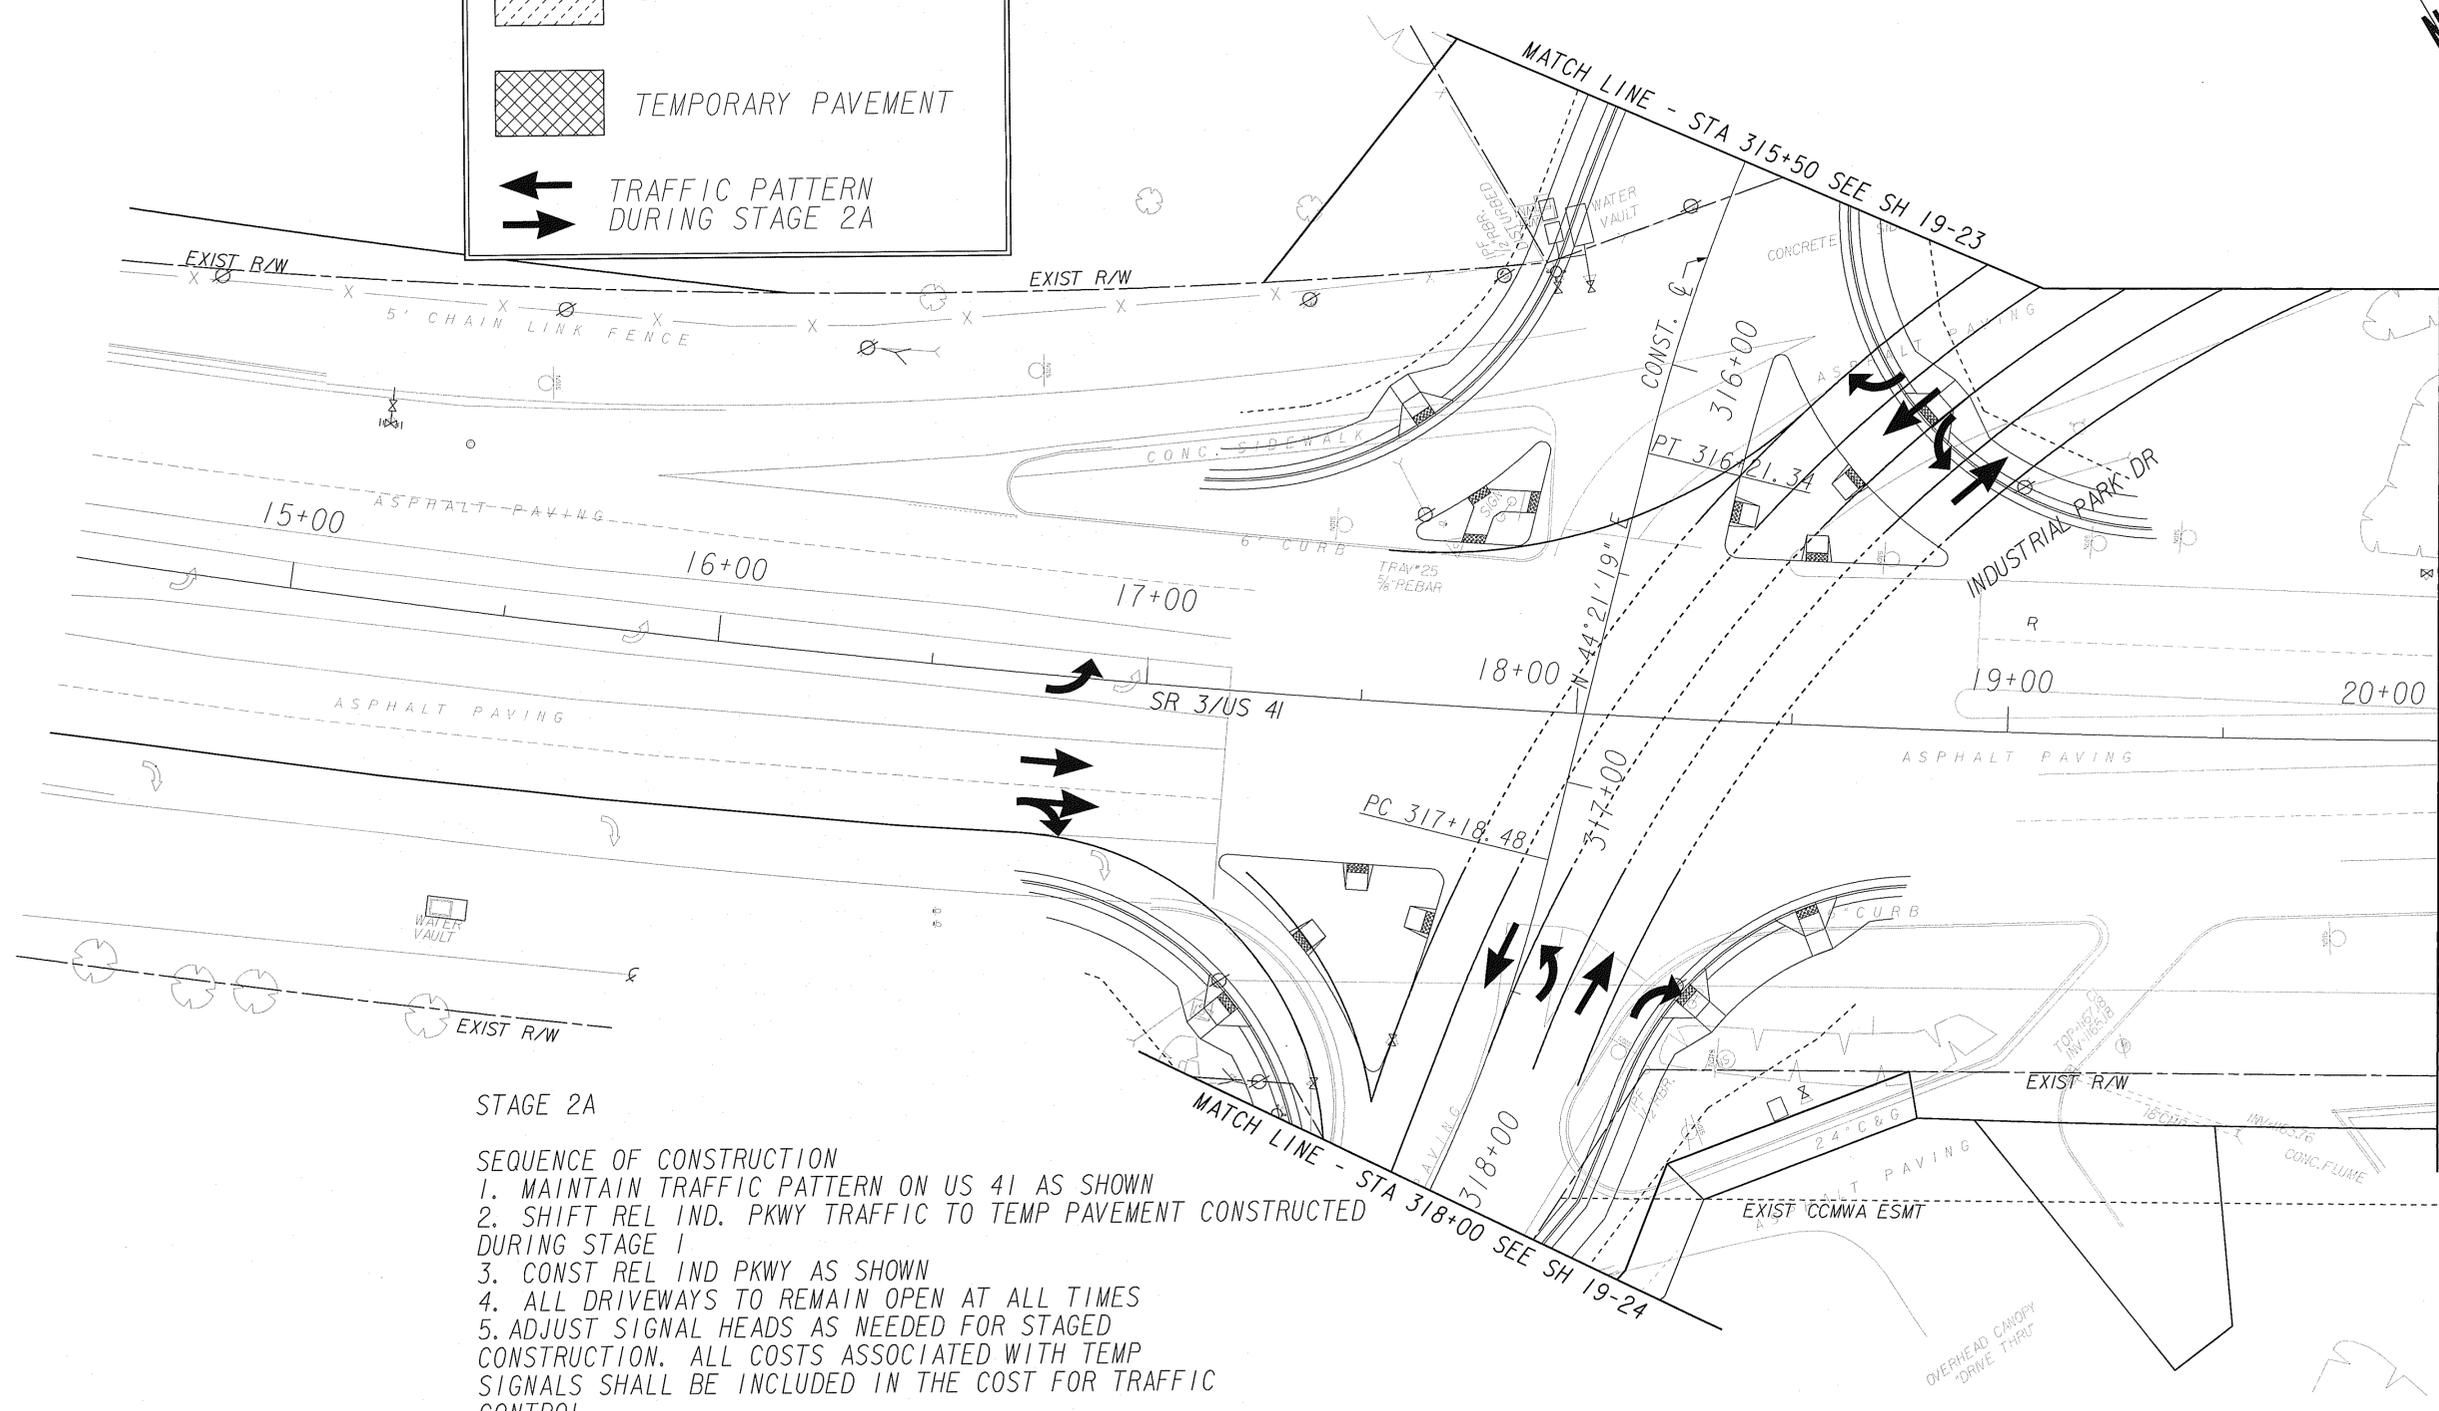


STAGE 2A

- SEQUENCE OF CONSTRUCTION**
1. MAINTAIN TRAFFIC PATTERN ON US 41 AS SHOWN
 2. SHIFT REL IND. PKWY TRAFFIC TO TEMP PAVEMENT CONSTRUCTED DURING STAGE 1
 3. CONST REL IND PKWY AS SHOWN
 4. ALL DRIVEWAYS TO REMAIN OPEN AT ALL TIMES
 5. ADJUST SIGNAL HEADS AS NEEDED FOR STAGED CONSTRUCTION. ALL COSTS ASSOCIATED WITH TEMP SIGNALS SHALL BE INCLUDED IN THE COST FOR TRAFFIC CONTROL.

 PROPERTY AND EXISTING R/W LINE	
REQUIRED R/W LINE	
CONSTRUCTION LIMITS	
EASEMENT FOR CONSTR & MAINTENANCE OF SLOPES	
EASEMENT FOR CONSTR OF SLOPES	
EASEMENT FOR CONSTR OF DRIVES	

BEGIN LIMIT OF ACCESS.....BLA	
END LIMIT OF ACCESS.....ELA	
LIMIT OF ACCESS	
REQ'D R/W & LIMIT OF ACCESS	

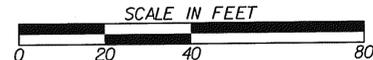

REVISION DATES

STATE OF GEORGIA
DEPARTMENT OF TRANSPORTATION
CONSTRUCTION STAGING PLAN
STAGE 2a
CANTON ROAD AND RR
BRIDGE OVER SR 3/US 41

DRAWING No.
19-13