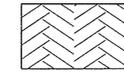
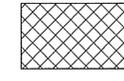


LEGEND

 STAGE 2b CONSTRUCTION


 TEMPORARY PAVEMENT



 TRAFFIC PATTERN DURING STAGE 2b

STAGE 2B


SEQUENCE OF CONSTRUCTION

1. INSTALL DETOUR PLAN AS PER SHT 20-01
2. CLOSE CANTON RD BETWEEN STA 14+00 TO STA 24+00
3. CONSTRUCT CANTON RD AND GA NE RAILROAD AS SHOWN
4. ADJUST SIGNAL HEADS AS NEEDED FOR STAGED CONSTRUCTION. ALL COSTS ASSOCIATED WITH TEMP SIGNALS SHALL BE INCLUDED IN THE COST FOR TRAFFIC CONTROL.

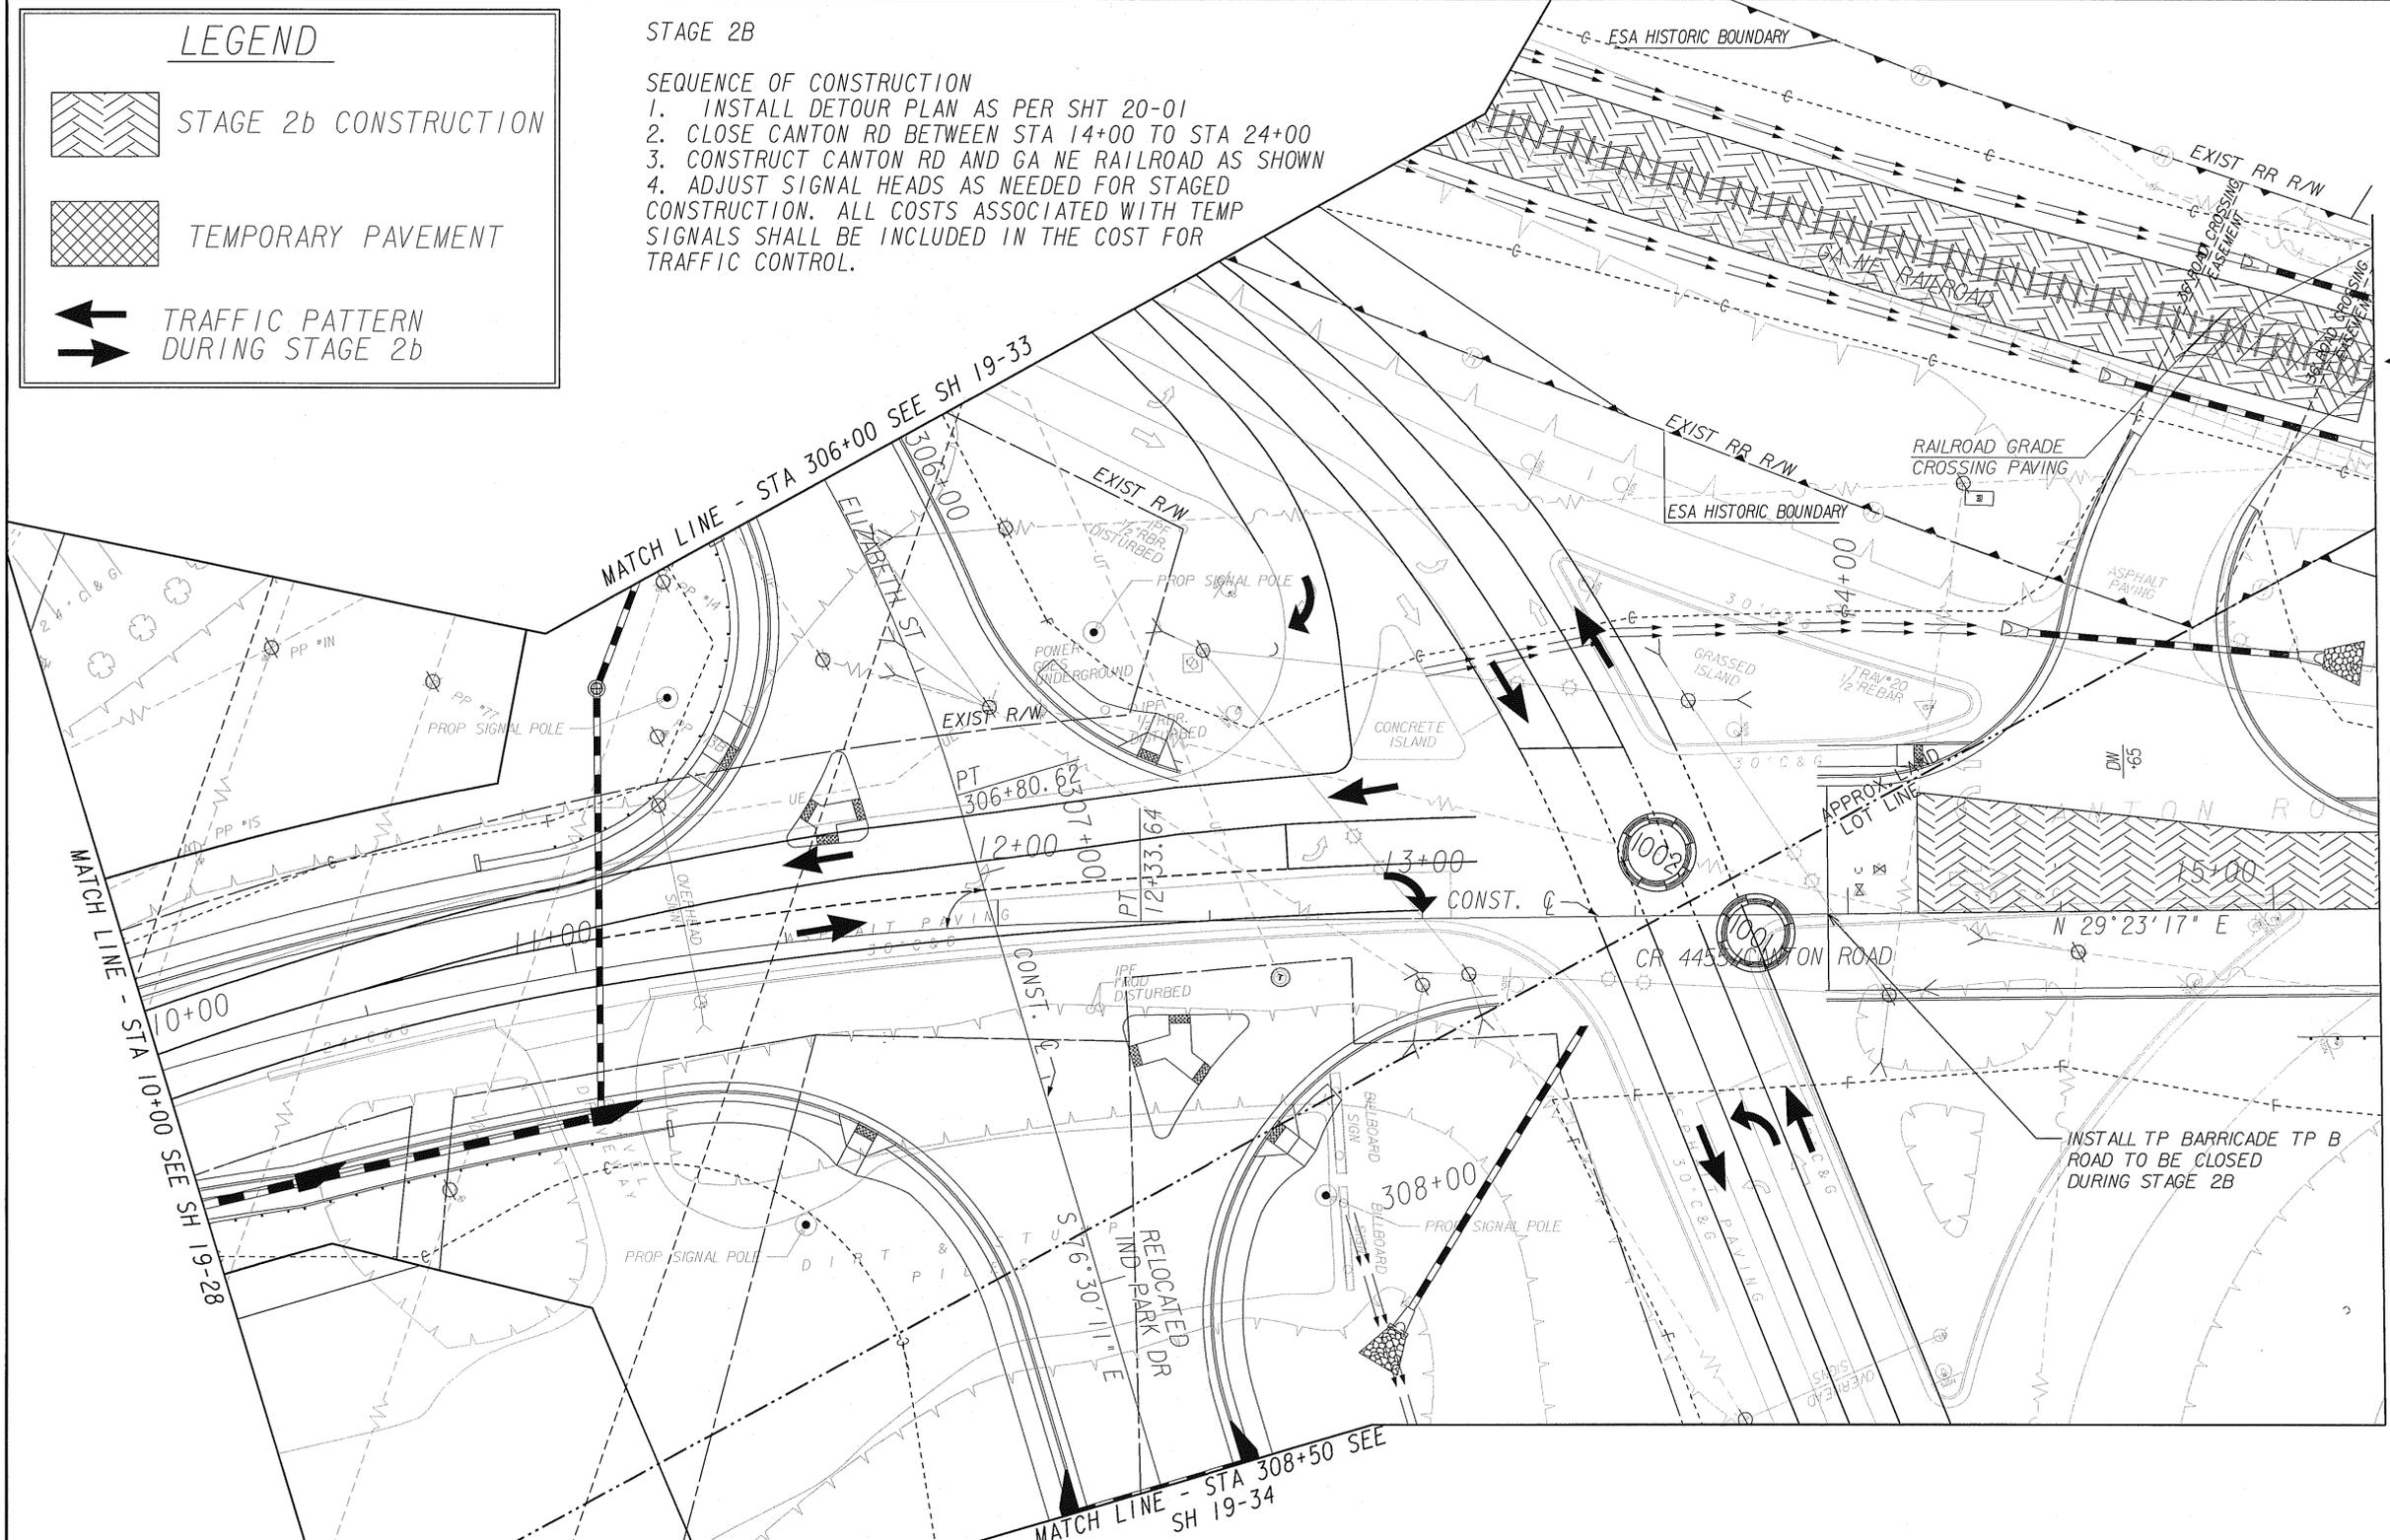

 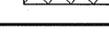PROPERTY AND EXISTING R/W LINE	
REQUIRED R/W LINE	
CONSTRUCTION LIMITS	
EASEMENT FOR CONSTR & MAINTENANCE OF SLOPES	
EASEMENT FOR CONSTR OF SLOPES	
EASEMENT FOR CONSTR OF DRIVES	

BEGIN LIMIT OF ACCESS.....BLA
 END LIMIT OF ACCESS.....ELA
 LIMIT OF ACCESS
 REQ'D R/W & LIMIT OF ACCESS

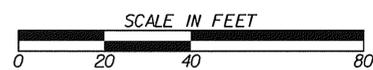

REVISION DATES	

STATE OF GEORGIA
 DEPARTMENT OF TRANSPORTATION
CONSTRUCTION STAGING PLAN
STAGE 2b
 CANTON ROAD AND RR
 BRIDGE OVER SR 3/US 41

DRAWING No.
19-29