






STAGE 2 CONSTRUCTION
LOOKING AHEAD

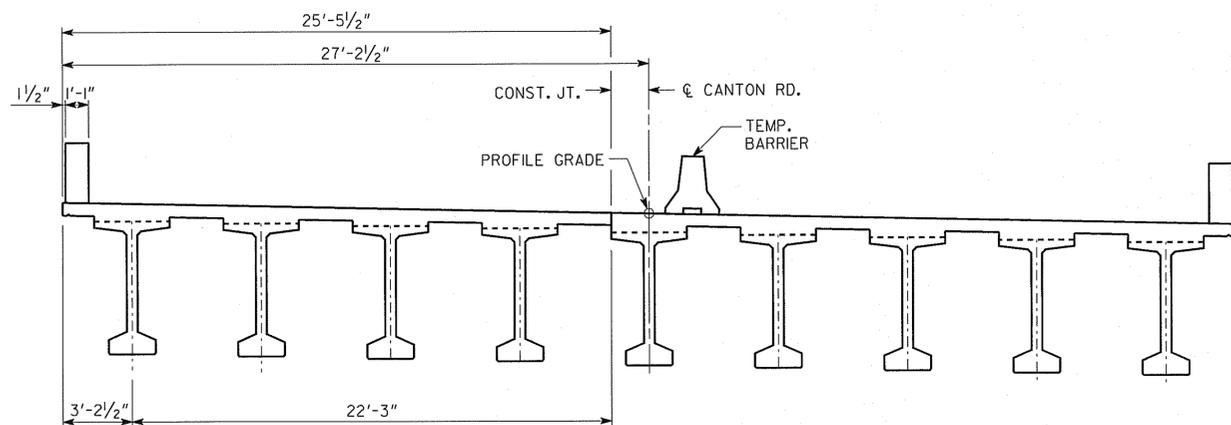

STAGE 3 CONSTRUCTION
LOOKING AHEAD

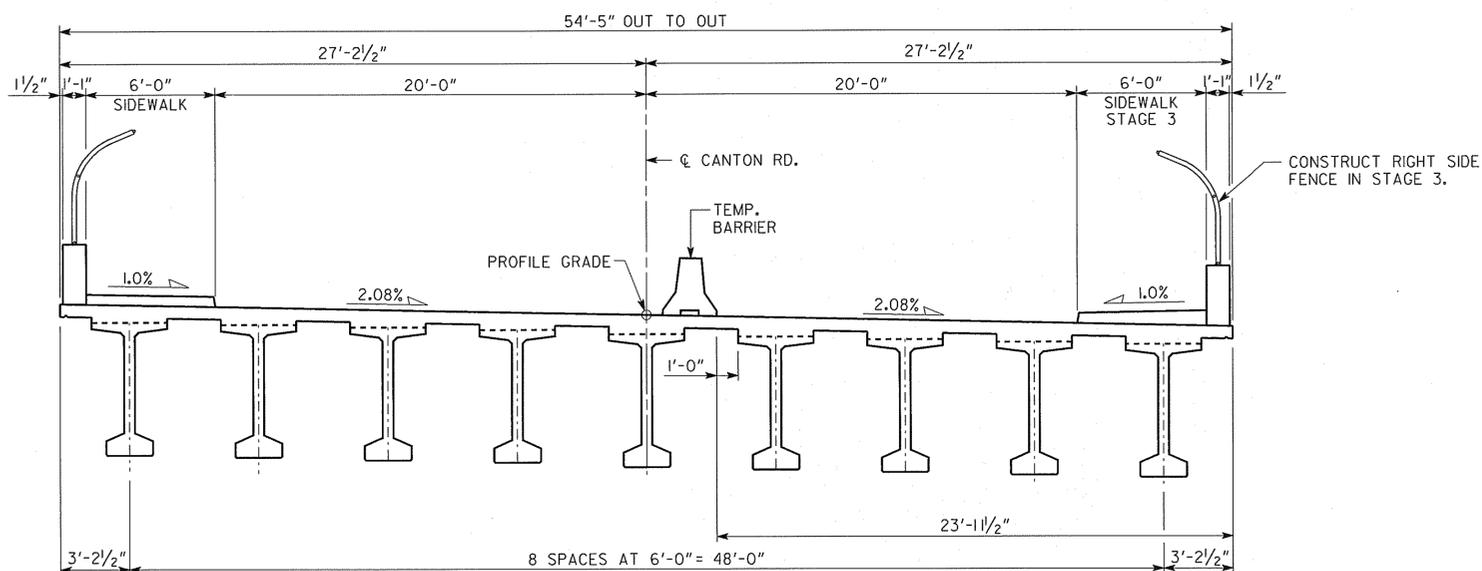

STAGE 3 CONSTRUCTION
LOOKING AHEAD

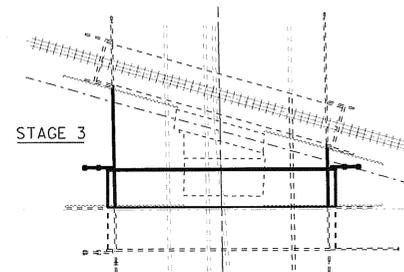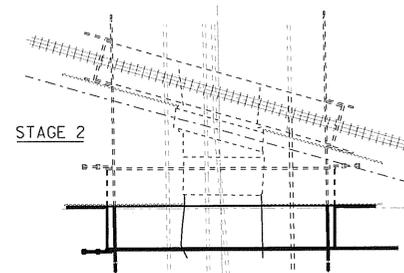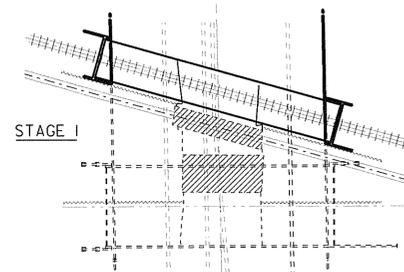

CONSTRUCTION SEQUENCE BRIDGES AND WALLS

- STAGE 1
1. CONSTRUCT TEMPORARY WALLS A1 AND B1.
 2. REMOVE EXISTING WALLS AND EXISTING FILL STAGE 1.
 3. CONSTRUCT WALL A STAGE 1, WALL B STAGE 1, AND RAILROAD BRIDGE ABUTMENTS.
 4. CONSTRUCT RR BRIDGE SUPERSTRUCTURE.
 5. RELOCATE RR TO NEW BRIDGE.
 6. REMOVE EXISTING RR BRIDGE SUPERSTRUCTURE.

- STAGE 2
1. CONSTRUCT TEMPORARY WALLS A2 AND B2.
 2. REMOVE EXISTING WALL AND EXISTING FILL STAGE 2.
 3. CONSTRUCT WALL A STAGE 2, WALL B STAGE 2.
 4. CONSTRUCT SOUTHERN PORTION OF NEW CANTON ROAD BRIDGE OMITTING SIDEWALK AND FENCE.
 5. RELOCATE CANTON ROAD TRAFFIC TO STAGE 2 PORTION OF NEW BRIDGE.

- STAGE 3
1. REMOVE PART OF TEMPORARY WALLS A1, A2, B1, B2 BETWEEN WALLS A AND B AND EXISTING CANTON ROAD. REMOVE RAILROAD BRIDGE SUBSTRUCTURE AND REMAINDER OF RETAINING WALLS. ALSO REMOVE EXISTING FILL.
 2. CONSTRUCT WALL A STAGE 3 AND WALL B STAGE 3.
 3. CONSTRUCT NORTHERN PORTION OF CANTON ROAD BRIDGE.
 4. CONSTRUCT SIDEWALK AND FENCE ON SOUTH SIDE OF CANTON ROAD BRIDGE.

NOTE:
THE AFOREMENTIONED SEQUENCE SHALL BE COORDINATED WITH ROADWAY OPERATIONS, SEE ROADWAY PLANS. IN LIEU OF THE ABOVE CONSTRUCTION SEQUENCE, THE CONTRACTOR MAY SUBMIT A PROPOSED CONSTRUCTION SEQUENCE FOR APPROVAL.

Filename: g:\r\d\62571-62\bridge\drawings\new_canton_rd\cantn-cs.dgn

Time: 5:07:51 PM

Date: 2/8/2011

User Name: kbokler

BRIDGE NO. 2



GEORGIA
DEPARTMENT OF TRANSPORTATION
PRECONSTRUCTION DIVISION-OFFICE OF BRIDGE DESIGN

CONSTRUCTION SEQUENCE
CR 4455 (CANTON ROAD) OVER SR 3
COBB COUNTY BRMLB-9004-00(008)

SCALE: NO SCALE JULY 2010

DRAWING NO.
35-23
BRIDGE SHEET
4 OF 13

DATE	
REVISIONS	
BY	

DESIGNED	MDM	CHECKED	JPT	REVIEWED	WEI/WMD
DRAWN	MLF	DESIGN GROUP	RAG	APPROVED	PVL