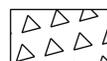



SEE DRAWING NO. 19-10
MATCH LINE STATION 24+00



- STAGE CONSTRUCTION NOTES
- STAGE 2
1. INSTALL ADVANCE WARNING SIGNAGE ACCORDING TO GDOT STANDARD DETAIL AND MUTCD LATEST EDITION.
 2. INSTALL TEMPORARY BARRIERS AND/OR STRIPED DRUMS AS REQUIRED ALONG THE CONSTRUCTION CENTERLINE OF OLD ALABAMA ROAD FROM STATION 10+00 TO STATION 37+55.
 3. SHIFT TRAFFIC TO NORTH OF THE OLD ALABAMA CONSTRUCTION CENTERLINE AS SHOWN ON PLANS.
 4. CONSTRUCT ALL PARTS OF THE PROJECT SOUTH OF THE OLD ALABAMA CONSTRUCTION CENTERLINE. ALSO MILL AND OVERLAY THE EXISTING PAVEMENT ON BUICE ROAD AS SHOWN ON PLANS.

LEGEND


STAGE 2 = TRAFFIC 

STAGE 2 = CONSTRUCTION 

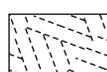TEMPORARY = ASPHALT 

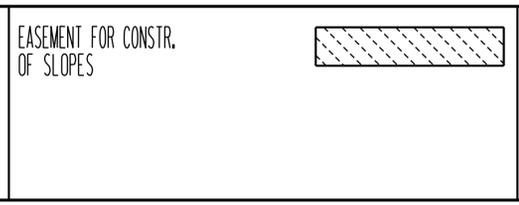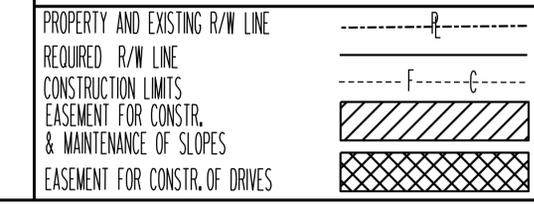

GEORGIA
DEPARTMENT
OF
TRANSPORTATION

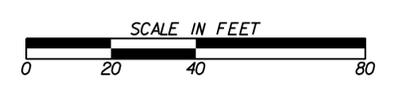


REVISION DATES

STATE OF GEORGIA
DEPARTMENT OF TRANSPORTATION
OFFICE: DISTRICT 7 CONSTRUCTION
CONSTRUCTION STAGING PLAN

OLD ALABAMA/SR 961
STAGE 2

DRAWING No.
19-11

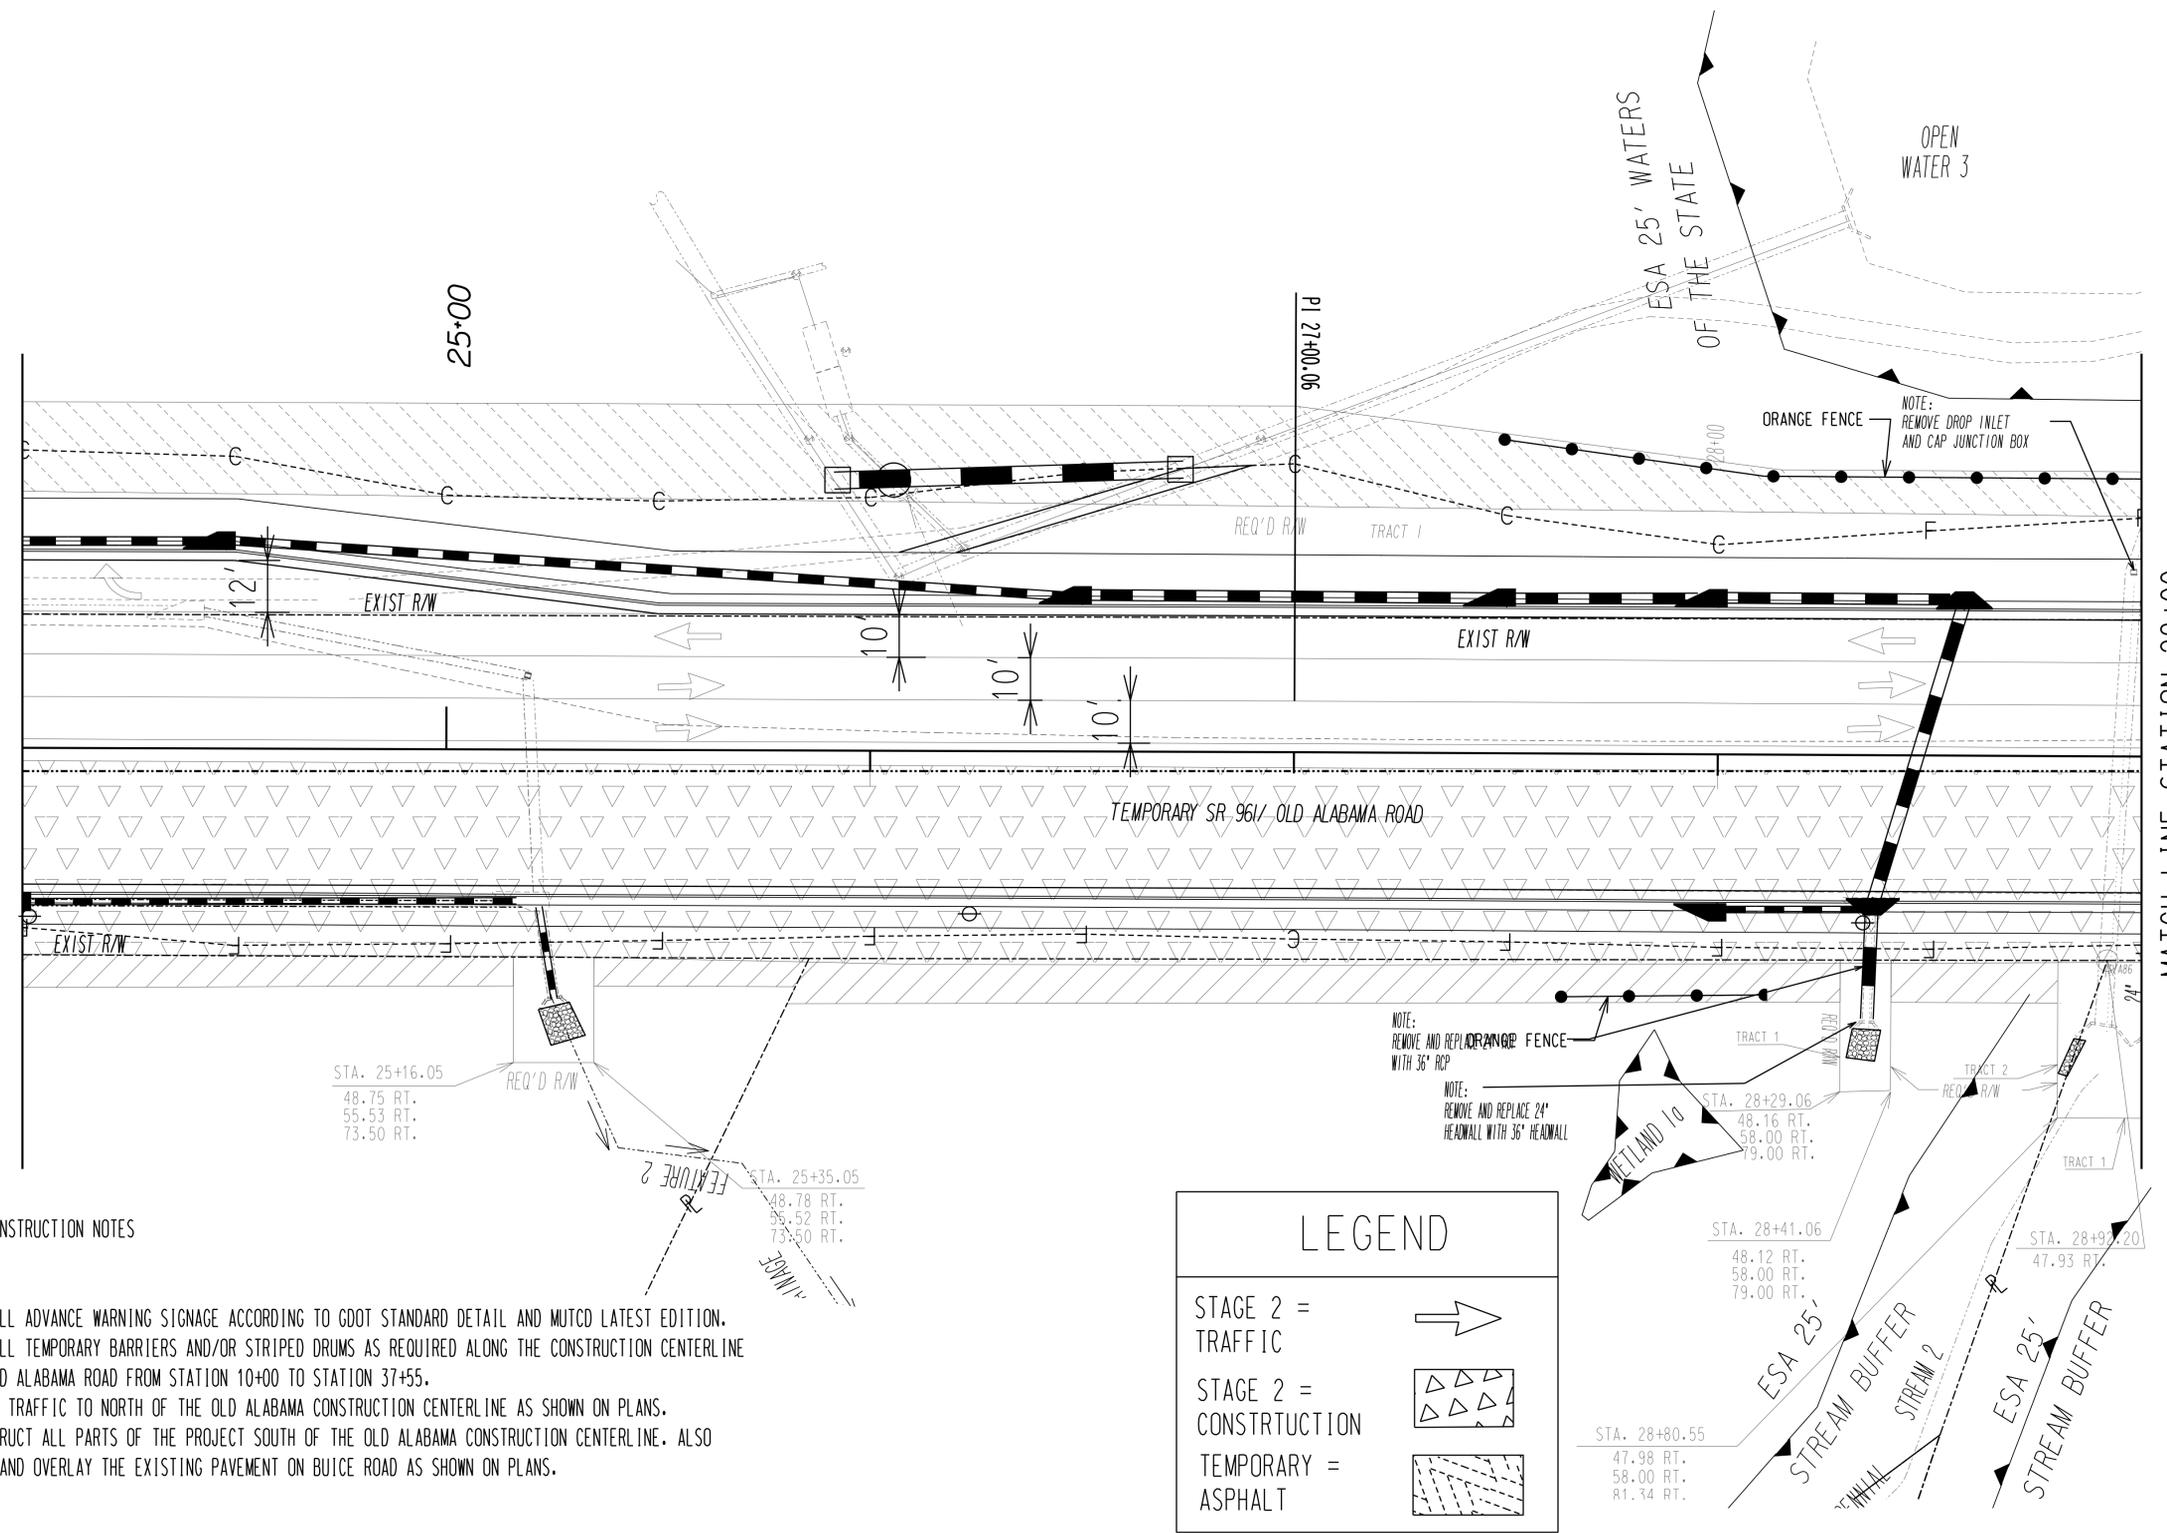

MATCH LINE STATION 29+00
SEE DRAWING NO. 19-12