




SEE DRAWING NO. 19-16
MATCH LINE STATION 19+00

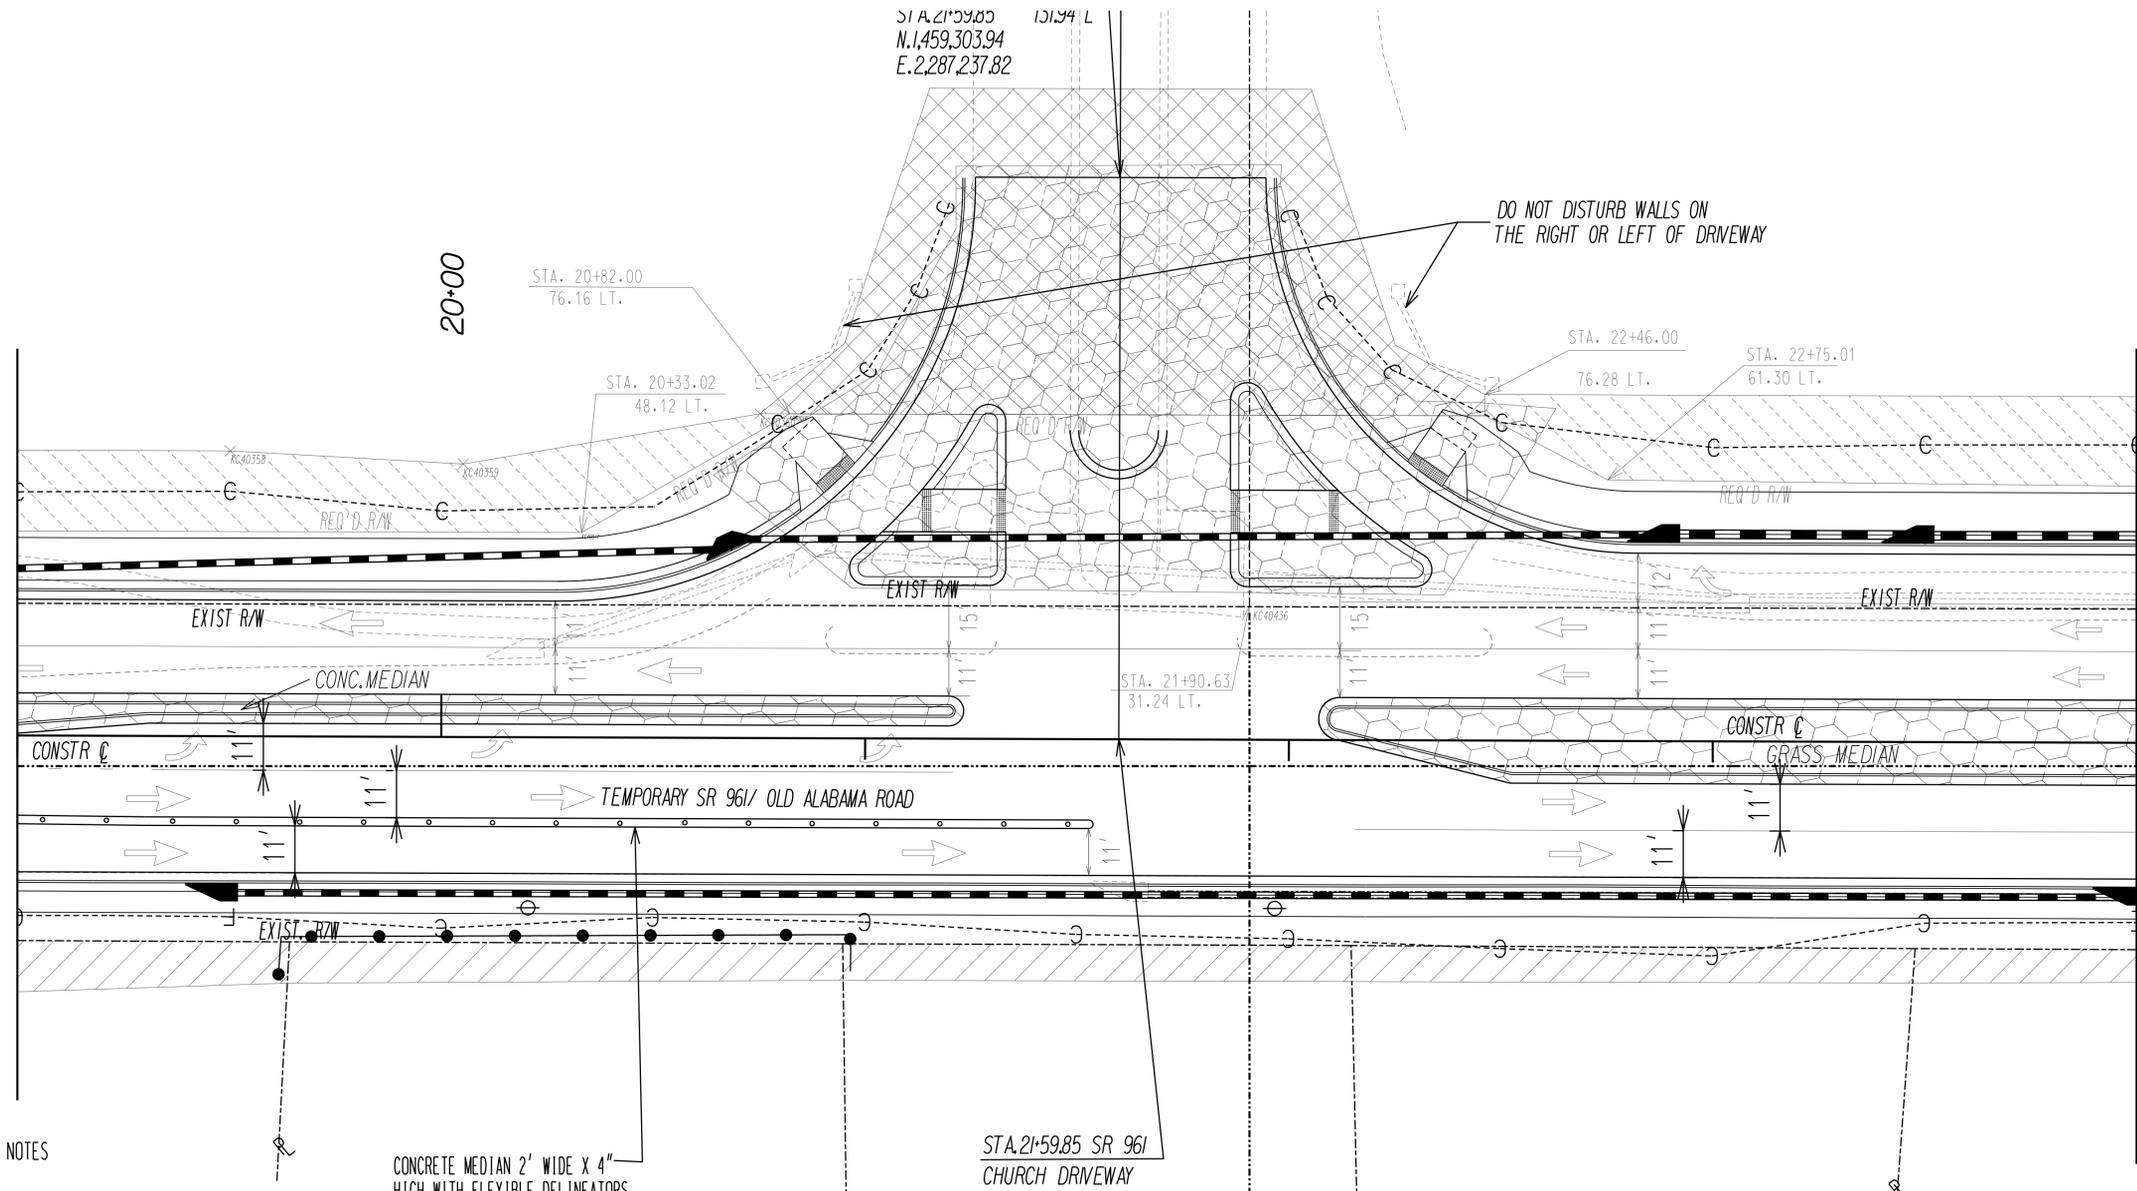

STAGE CONSTRUCTION NOTES

- STAGE 3
1. INSTALL ADVANCE WARNING SIGNAGE ACCORDING TO GDOT STANDARD DETAIL AND MUTCD LATEST EDITION.
 2. INSTALL TEMPORARY BARRIERS AND/OR STRIPED DRUMS AS REQUIRED TO ISOLATE LANES(S) UNDER CONSTRUCTION ON SR 141 AND/OR MEDIANS UNDER CONSTRUCTION ON OLD ALABAMA.
 3. SHIFT TRAFFIC TO LANES NOT UNDER CONSTRUCTION
 4. CONSTRUCT ALL PARTS OF THE PROJECT ON SR 141/MEDLOCK BRIDGE ROAD INCLUDING FULL DEPTH REPLACEMENT OF THE RIGHT LANE FROM STATION 105+20 TO 116+52 AND MILLING AND INLAY OF REMAINING LANES AS SHOWN ON PLANS. ALSO CONSTRUCT THE MEDIANS ON OLD ALABAMA AND ISLANDS AT THE ENTRANCE OF PERIMETER CHURCH AS SHOWN ON PLANS
 5. REMOVE THE TEMPORARY PAVEMENT AND CONSTRUCT CURB, GUTTER, AND SIDEWALK ON OLD ALABAMA FROM STATION 10+40 TO 12+35 LEFT AS SHOWN ON PLANS.

CONCRETE MEDIAN 2' WIDE X 4" HIGH WITH FLEXIBLE DELINEATORS

STA. 21+59.85 SR 961 CHURCH DRIVEWAY

LEGEND	
STAGE 3 = TRAFFIC	➔
STAGE 3 = CONSTRUCTION	

PROPERTY AND EXISTING R/W LINE	-P-
REQUIRED R/W LINE	-F-
CONSTRUCTION LIMITS	-C-
EASEMENT FOR CONSTR. & MAINTENANCE OF SLOPES	
EASEMENT FOR CONSTR. OF DRIVES	

EASEMENT FOR CONSTR. OF SLOPES	
--------------------------------	--

GEORGIA
DEPARTMENT
OF
TRANSPORTATION



REVISION DATES	

STATE OF GEORGIA DEPARTMENT OF TRANSPORTATION
OFFICE: DISTRICT 7 PRECONSTRUCTION
CONSTRUCTION STAGING PLAN
OLD ALABAMA/SR 961 STAGE 3
DRAWING No. 19-17