


SEE DRAWING NO. 19-22
MATCH LINE STATION 109+50

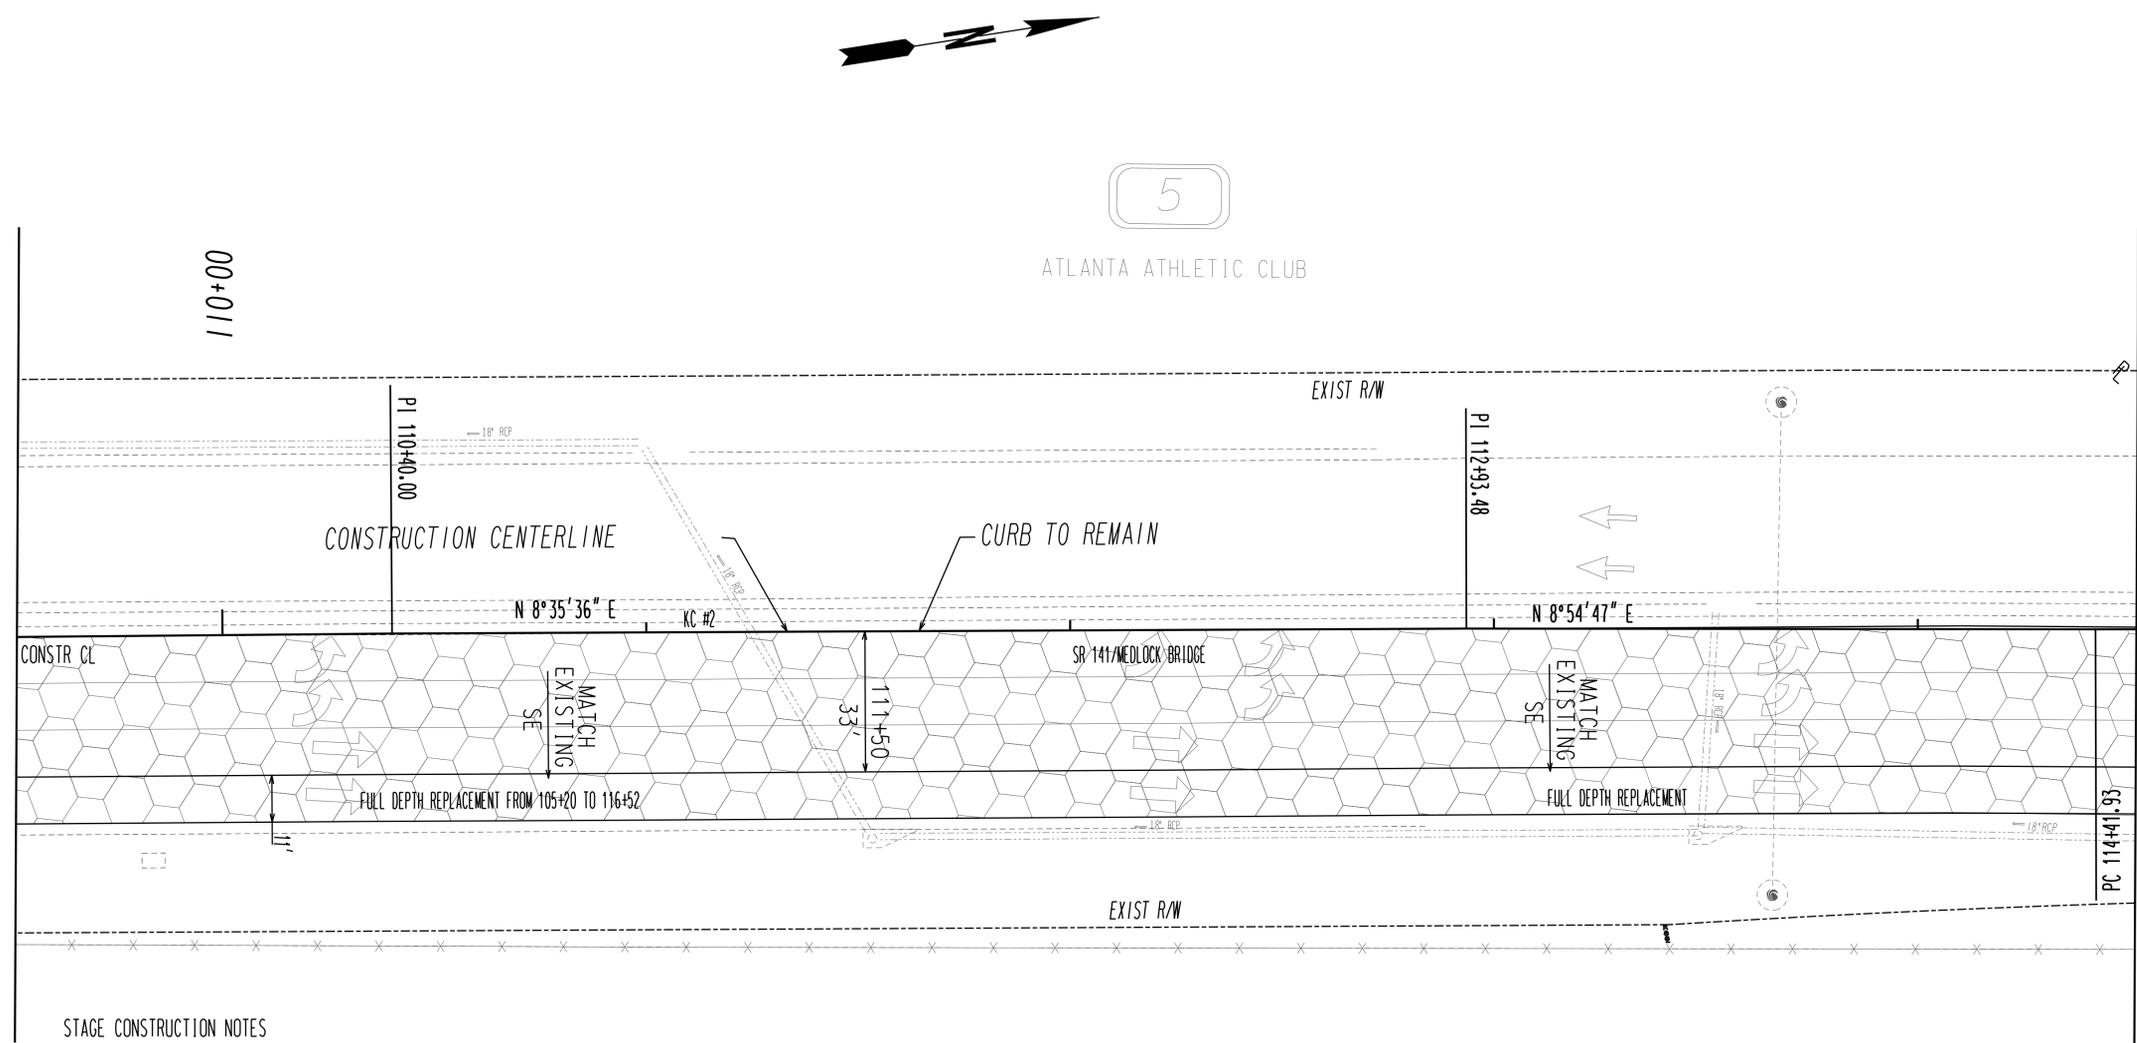

SEE DRAWING NO. 19-20
MATCH LINE STATION 114+50

STAGE CONSTRUCTION NOTES


- STAGE 3
1. INSTALL ADVANCE WARNING SIGNAGE ACCORDING TO GDOT STANDARD DETAIL AND MUTCD LATEST EDITION.
 2. INSTALL TEMPORARY BARRIERS AND/OR STRIPED DRUMS AS REQUIRED TO ISOLATE LANES(S) UNDER CONSTRUCTION ON SR 141 AND/OR MEDIANS UNDER CONSTRUCTION ON OLD ALABAMA.
 3. SHIFT TRAFFIC TO LANES NOT UNDER CONSTRUCTION
 4. CONSTRUCT ALL PARTS OF THE PROJECT ON SR 141/MEDLOCK BRIDGE ROAD INCLUDING FULL DEPTH REPLACEMENT OF THE RIGHT LANE FROM STATION 105+20 TO 116+52 AND MILLING AND INLAY OF REMAINING LANES AS SHOWN ON PLANS. ALSO CONSTRUCT THE MEDIANS ON OLD ALABAMA AND ISLANDS AT THE ENTRANCE OF PERIMETER CHURCH AS SHOWN ON PLANS
 5. REMOVE THE TEMPORARY PAVEMENT AND CONSTRUCT CURB, GUTTER, AND SIDEWALK ON OLD ALABAMA FROM STATION 10+40 TO 12+35 LEFT AS SHOWN ON PLANS.

LEGEND	
STAGE 3 = TRAFFIC	
STAGE 3 = CONSTRUCTION	

PROPERTY AND EXISTING R/W LINE	
REQUIRED R/W LINE	
CONSTRUCTION LIMITS	
EASEMENT FOR CONSTR. & MAINTENANCE OF SLOPES	
EASEMENT FOR CONSTR. OF DRIVES	

EASEMENT FOR CONSTR. OF SLOPES	
--------------------------------	--

GEORGIA
DEPARTMENT
OF
TRANSPORTATION

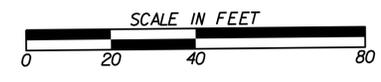

REVISION DATES	

STATE OF GEORGIA
DEPARTMENT OF TRANSPORTATION
OFFICE: DISTRICT 7 PRECONSTRUCTION
CONSTRUCTION STAGING PLAN
MEDLOCK BRIDGE/SR 141
STAGE 3

DRAWING No.
19-21