




3

PERIMETER CHURCH INC.

SEE DRAWING NO. 54-12
MATCH LINE STATION 24+00

MATCH LINE STATION 29+00
SEE DRAWING NO. 54-14

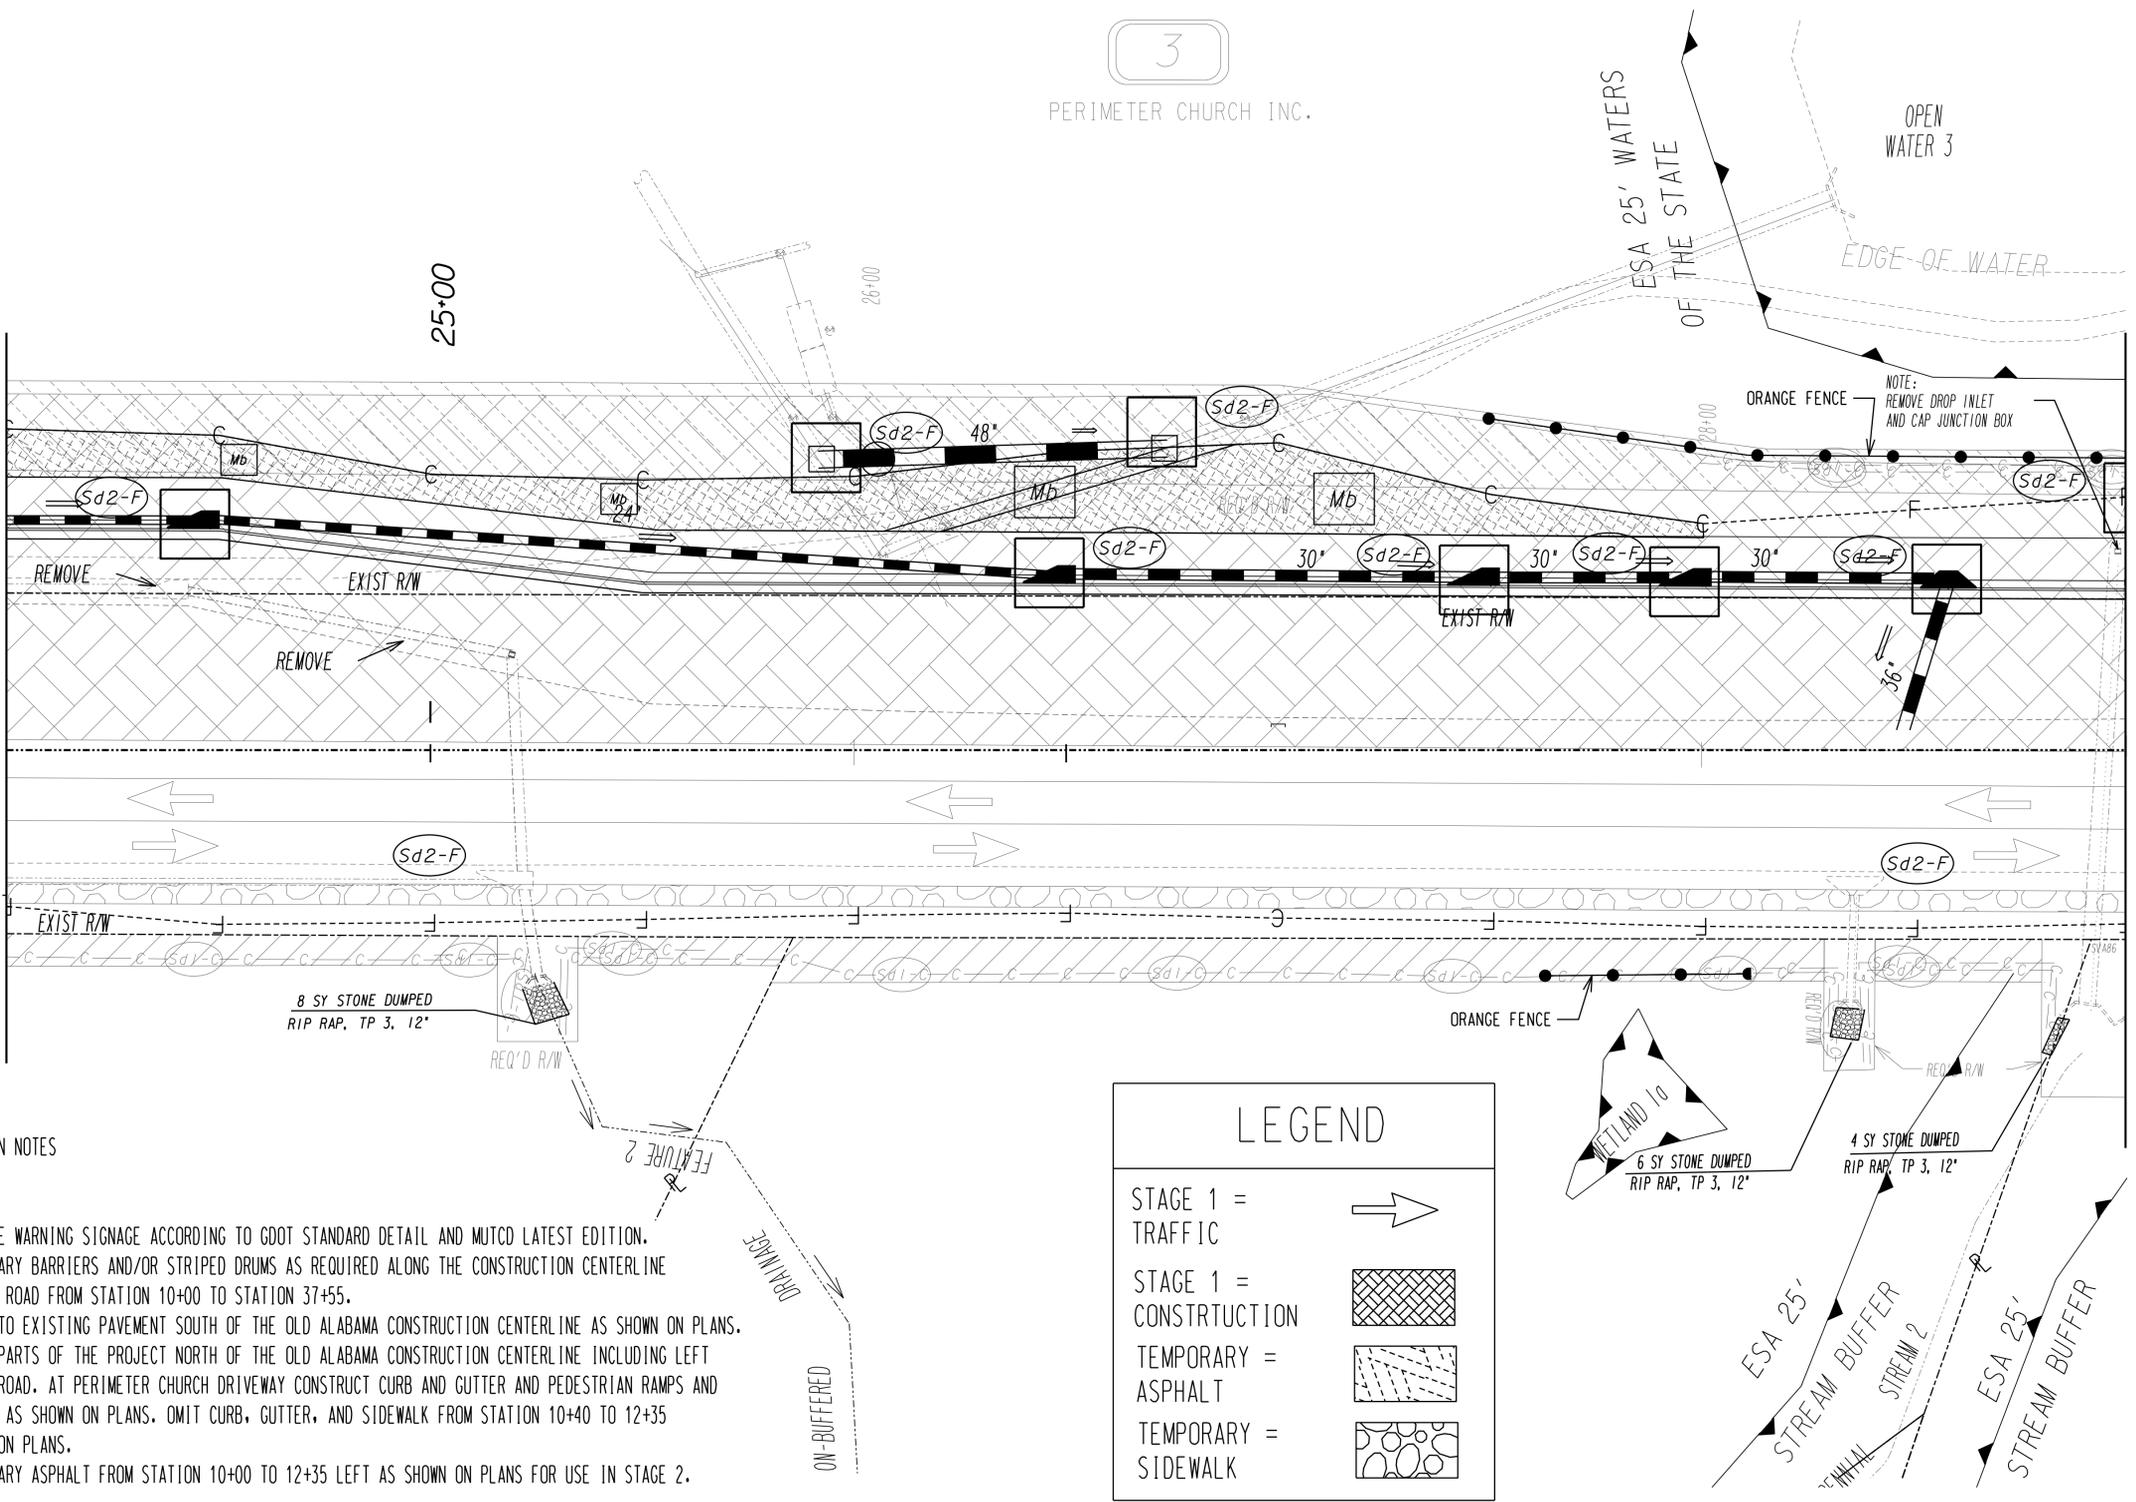

STAGE CONSTRUCTION NOTES

- STAGE 1
1. INSTALL ADVANCE WARNING SIGNAGE ACCORDING TO GDOT STANDARD DETAIL AND MUTCD LATEST EDITION.
 2. INSTALL TEMPORARY BARRIERS AND/OR STRIPED DRUMS AS REQUIRED ALONG THE CONSTRUCTION CENTERLINE OF OLD ALABAMA ROAD FROM STATION 10+00 TO STATION 37+55.
 3. SHIFT TRAFFIC TO EXISTING PAVEMENT SOUTH OF THE OLD ALABAMA CONSTRUCTION CENTERLINE AS SHOWN ON PLANS.
 4. CONSTRUCT ALL PARTS OF THE PROJECT NORTH OF THE OLD ALABAMA CONSTRUCTION CENTERLINE INCLUDING LEFT SIDE OF BUICE ROAD. AT PERIMETER CHURCH DRIVEWAY CONSTRUCT CURB AND GUTTER AND PEDESTRIAN RAMPS AND REMOVE ISLANDS AS SHOWN ON PLANS. OMIT CURB, GUTTER, AND SIDEWALK FROM STATION 10+40 TO 12+35 LEFT AS SHOWN ON PLANS.
 5. INSTALL TEMPORARY ASPHALT FROM STATION 10+00 TO 12+35 LEFT AS SHOWN ON PLANS FOR USE IN STAGE 2.


LEGEND

STAGE 1 = TRAFFIC	➔
STAGE 1 = CONSTRUCTION	▨
TEMPORARY = ASPHALT	▩
TEMPORARY = SIDEWALK	○

PROPERTY AND EXISTING R/W LINE	— R —
REQUIRED R/W LINE	— F — G —
CONSTRUCTION LIMITS	▨
EASEMENT FOR CONSTR. & MAINTENANCE OF SLOPES	▩
EASEMENT FOR CONSTR. OF DRIVES	▧

EASEMENT FOR CONSTR. OF SLOPES	▨
--------------------------------	---

GEORGIA
DEPARTMENT
OF
TRANSPORTATION

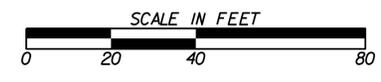

REVISION DATES	DATE	DESCRIPTION

STATE OF GEORGIA
DEPARTMENT OF TRANSPORTATION
OFFICE: DISTRICT 7 PRECONSTRUCTION
ESPCP BMP LOCATION DETAILS

OLD ALABAMA RD/SR 961
STAGE 1 INTERMEDIATE

DRAWING No. 54-13
