


5

ATLANTA ATHLETIC CLUB

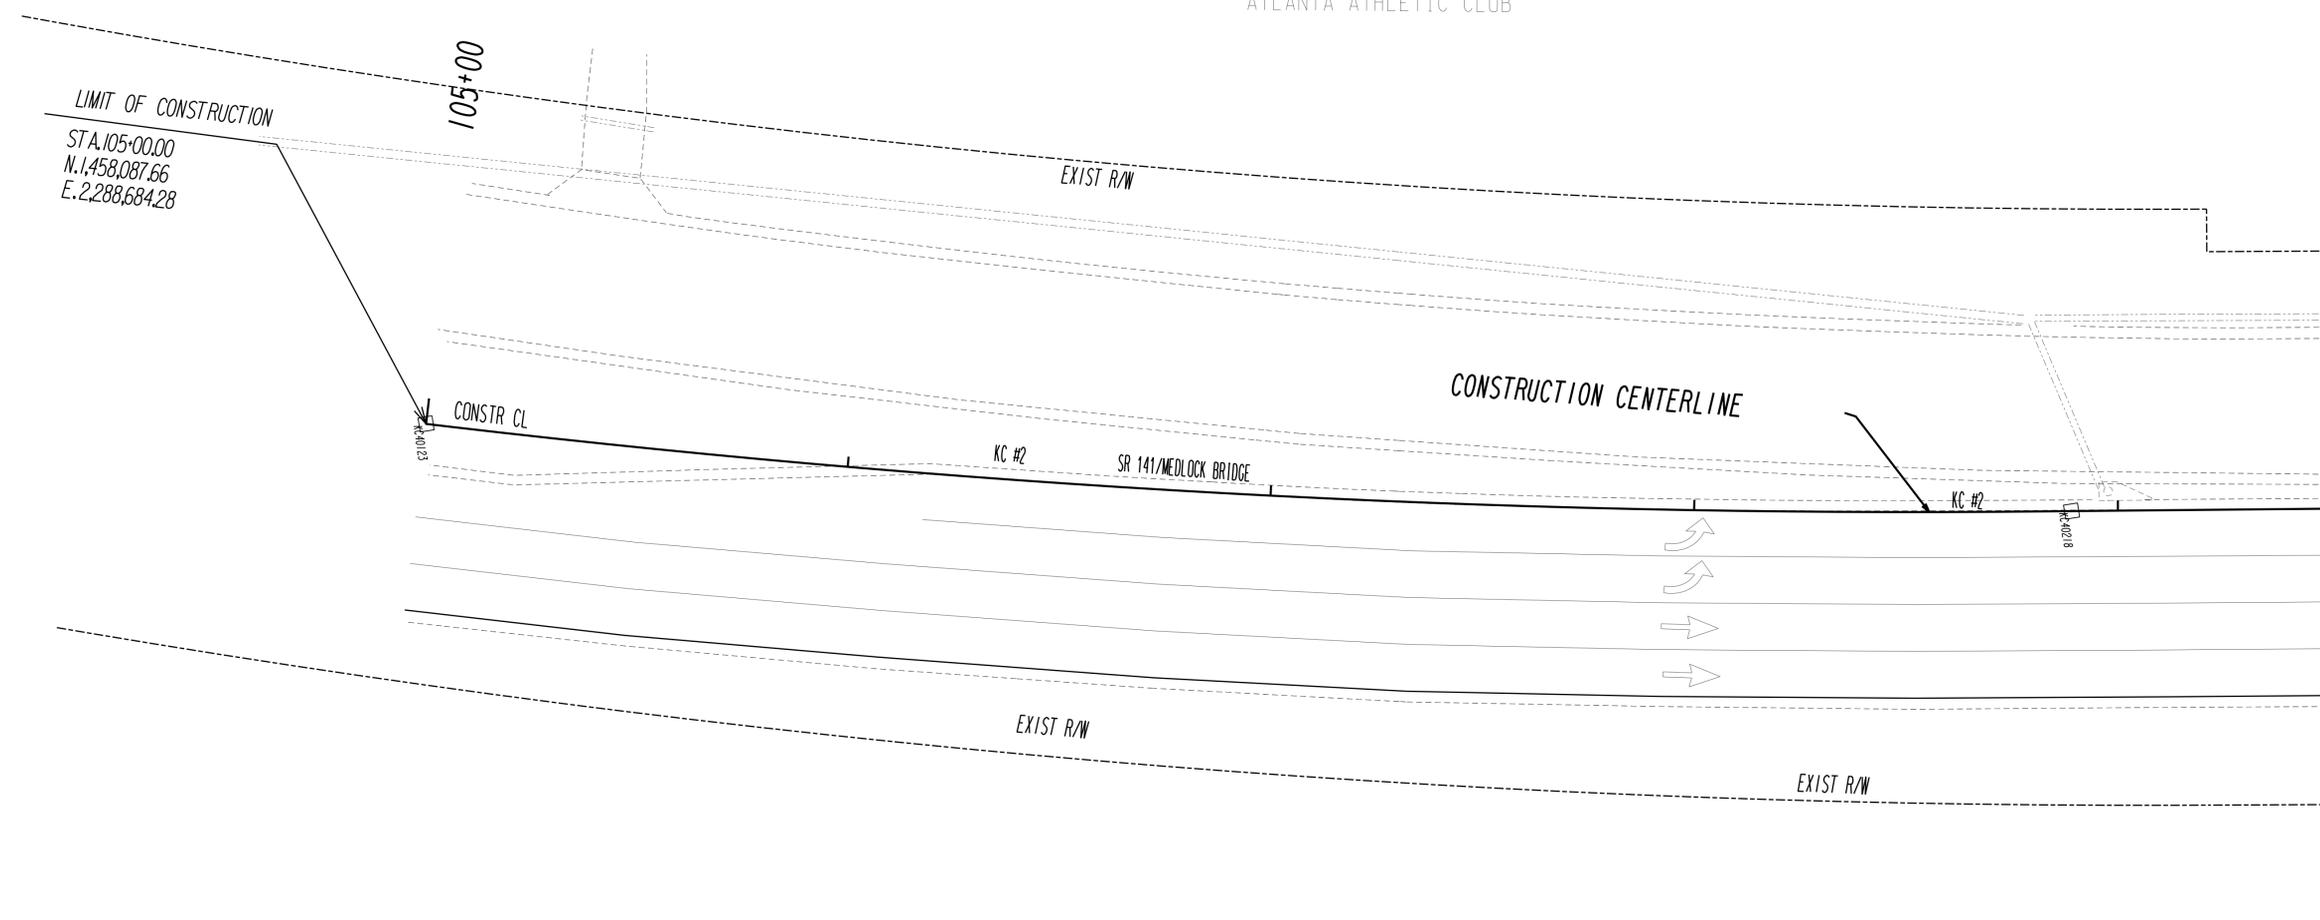

SEE DRAWING NO. 54-34
MATCH LINE STATION 109+50

4

ATLANTA ATHLETIC CLUB

STAGE CONSTRUCTION NOTES


STAGE 2

1. INSTALL ADVANCE WARNING SIGNAGE ACCORDING TO GDOT STANDARD DETAIL AND MUTCD LATEST EDITION.
2. INSTALL TEMPORARY BARRIERS AND/OR STRIPED DRUMS AS REQUIRED ALONG THE CONSTRUCTION CENTERLINE OF OLD ALABAMA ROAD FROM STATION 10+00 TO STATION 37+55.
3. SHIFT TRAFFIC TO NORTH OF THE OLD ALABAMA CONSTRUCTION CENTERLINE AS SHOWN ON PLANS.
4. CONSTRUCT ALL PARTS OF THE PROJECT SOUTH OF THE OLD ALABAMA CONSTRUCTION CENTERLINE. ALSO MILL AND OVERLAY THE EXISTING PAVEMENT ON BUICE ROAD AS SHOWN ON PLANS.


LEGEND

- STAGE 2 = TRAFFIC
- STAGE 2 = CONSTRUCTION
- TEMPORARY = ASPHALT


PROPERTY AND EXISTING R/W LINE
REQUIRED R/W LINE
CONSTRUCTION LIMITS
EASEMENT FOR CONSTR.
& MAINTENANCE OF SLOPES
EASEMENT FOR CONSTR. OF DRIVES

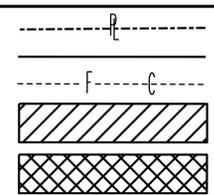

EASEMENT FOR CONSTR.
OF SLOPES

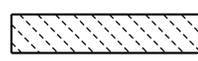

GEORGIA
DEPARTMENT
OF
TRANSPORTATION

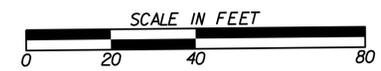

REVISION DATES		

STATE OF GEORGIA
DEPARTMENT OF TRANSPORTATION
OFFICE: DISTRICT 7 PRECONSTRUCTION
ESPCP BMP LOCATION DETAILS

MEDLOCK BRIDGE RD/SR 141
STAGE 2 INITIAL

DRAWING No.
54-35