
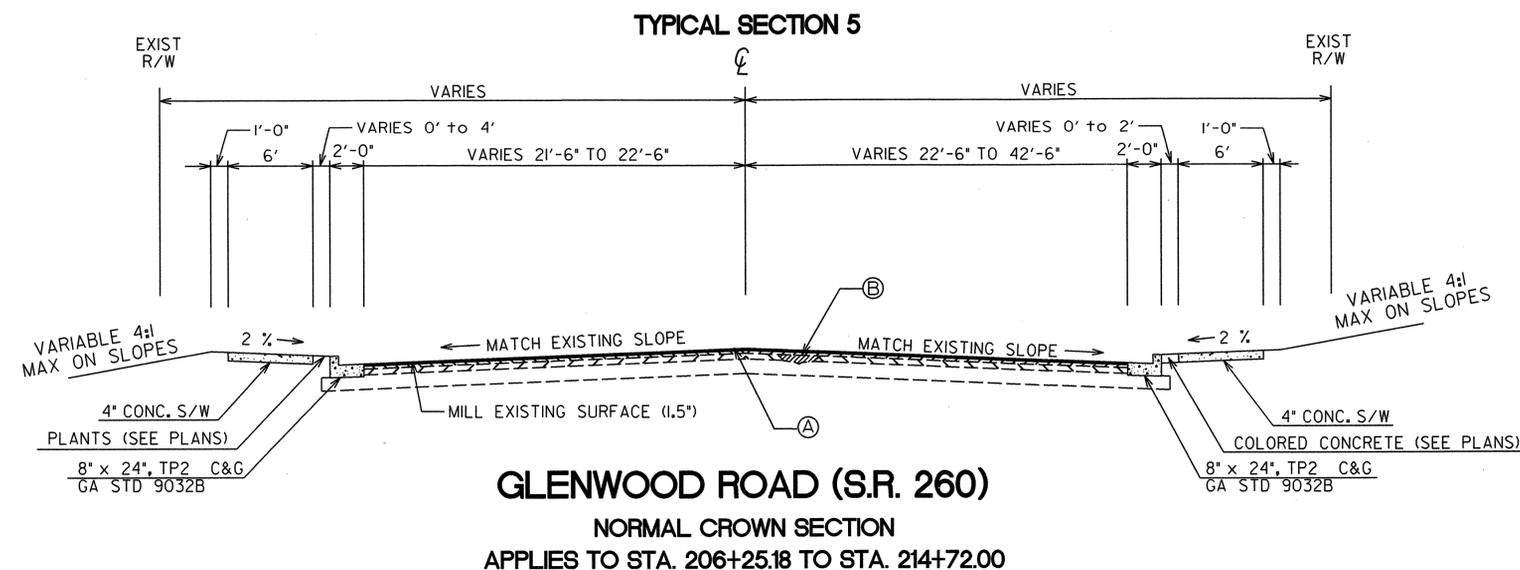


STATE	PROJECT NUMBER	SHEET NO.	TOTAL SHEETS
GA.	HPP-9014(25)	7	14-0
REVISION DATES			

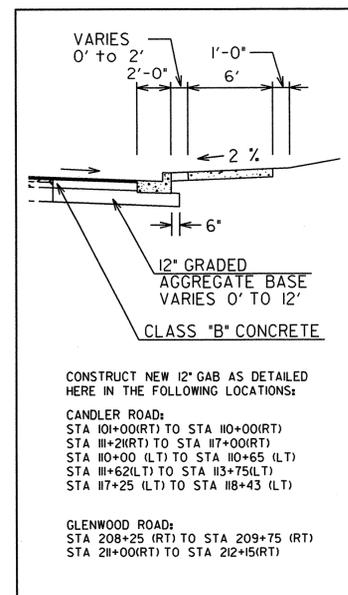

REQUIRED PAVEMENT

- Ⓐ 165 LBS/SY RECYCLED ASPH CONC 12.5 MM SUPERPAVE, GP 1 OR 2, INCL POLYMER MODIFIED BITUM & H LIME (MDL LEVEL C)
- Ⓑ RECYCLED ASPH CONC LEVELING, INCL BITUM & H LIME-AS REQ'D

ALLOWABLE RANGES TABLE

FOR THIS PROJECT, CROSS SLOPES THAT ARE ADJUSTED TO "BEST FIT" EXISTING PAVEMENT SLOPES ARE SUBJECT TO THE FOLLOWING LIMITS:

A. NORMAL CROWN

SECTION WITH GRADES 0.5% OR GREATER	SECTION WITH GRADES LESS THAN 0.5%
0.0150 FT/FT - MINIMUM	0.0156 FT/FT - MINIMUM
0.0208 FT/FT - DESIRABLE	0.0208 FT/FT - DESIRABLE
0.0250 FT/FT - MAXIMUM	0.0300 FT/FT - MAXIMUM

B. SUPERELEVATION RATE

S.E. RATE SHOWN ON PLANS OR SE RATE EXISTING IN FIELD, WHICHEVER IS GREATER.

C. SUPERELEVATION TRANSITION LENGTH (LENGTH FROM FLAT POINT TO FULL SE)

RATE OF CHANGE	CORRESPONDING DIFFERENCE IN GRADE BETWEEN PIVOT POINT AND EDGE OF PAVEMENT
MINIMUM 1:150	0.67%
DESIRABLE 1:200	0.50%
MAXIMUM 1:300	0.33%



LENGTH SHALL BE SET TO AVOID CREATING A FLAT GUTTER GRADE ON LOW SIDE AND TO AVOID FLAT CROSS SLOPES AT OR NEAR THE LOW POINT OF VERTICAL CURVES.

D. POSITIONING OF SUPERELEVATION TRANSITION LENGTH ON SIMPLE CURVES

50% OF TRANSITION INSIDE CURVE - MAXIMUM
33% OF TRANSITION INSIDE CURVE - DESIRABLE
20% OF TRANSITION INSIDE CURVE - MINIMUM

NOTE: CROWN WIPE-OUT SHALL BE AT THE SAME RATE AS THE SE TRANSITION.

E. SMOOTHING OF BREAKS IN EDGE PROFILE AT BEGIN AND END OF TRANSITION SHALL BE ACCOMPLISHED BY VERTICAL CURVE WITH A MINIMUM LENGTH (IN FEET) EQUAL TO THE SPEED DESIGN (IN MPH).

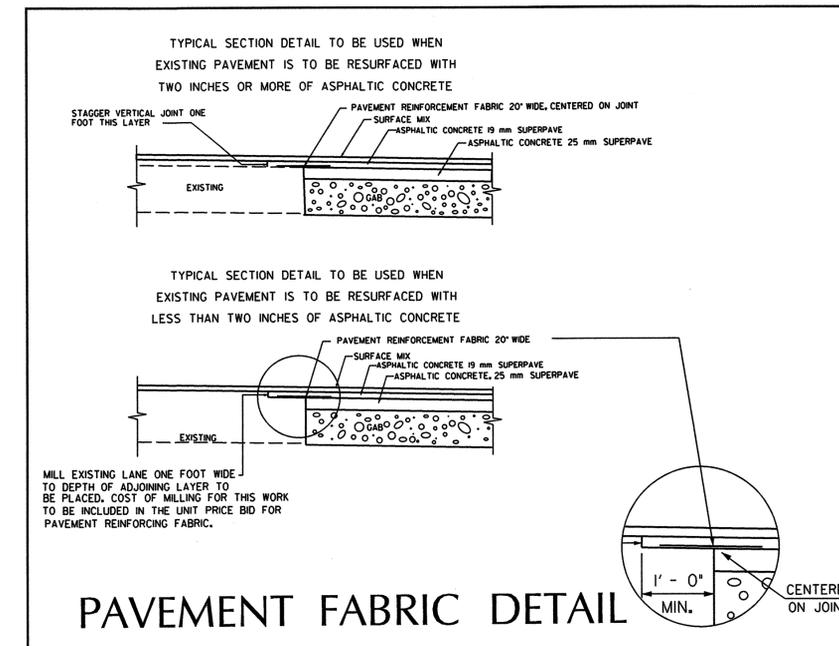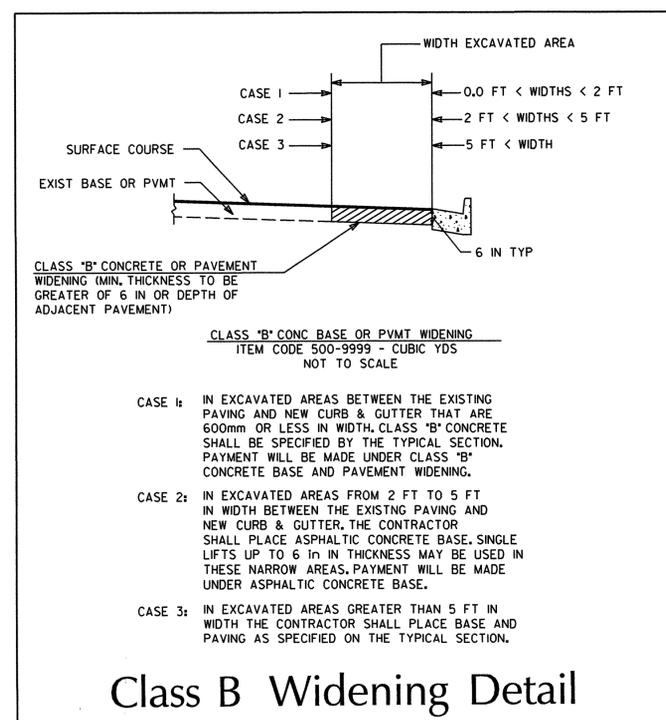

05/12/2009 5:54:13 PM: \TRAFFIC\45196-001_Candler_Road\Roadway\7531701.dgn

NOT TO SCALE

URS
400 NORTH PARK TOWN CENTER, SUITE 900
1900 ABERNATHY ROAD NE
ATLANTA, GEORGIA 30328
TEL: (678) 898-8800 FAX: (678) 898-8400

CANDLER ROAD
ARTERIAL ENHANCEMENT

TYPICAL SECTIONS

DRAWING No.
5-03