

STAGING LEGEND


PAVEMENT REMOVAL

PERMANENT CONSTRUCTION

OPEN LANES OF TRAFFIC

STRIPED DRUM

TEMPORARY BARRIER

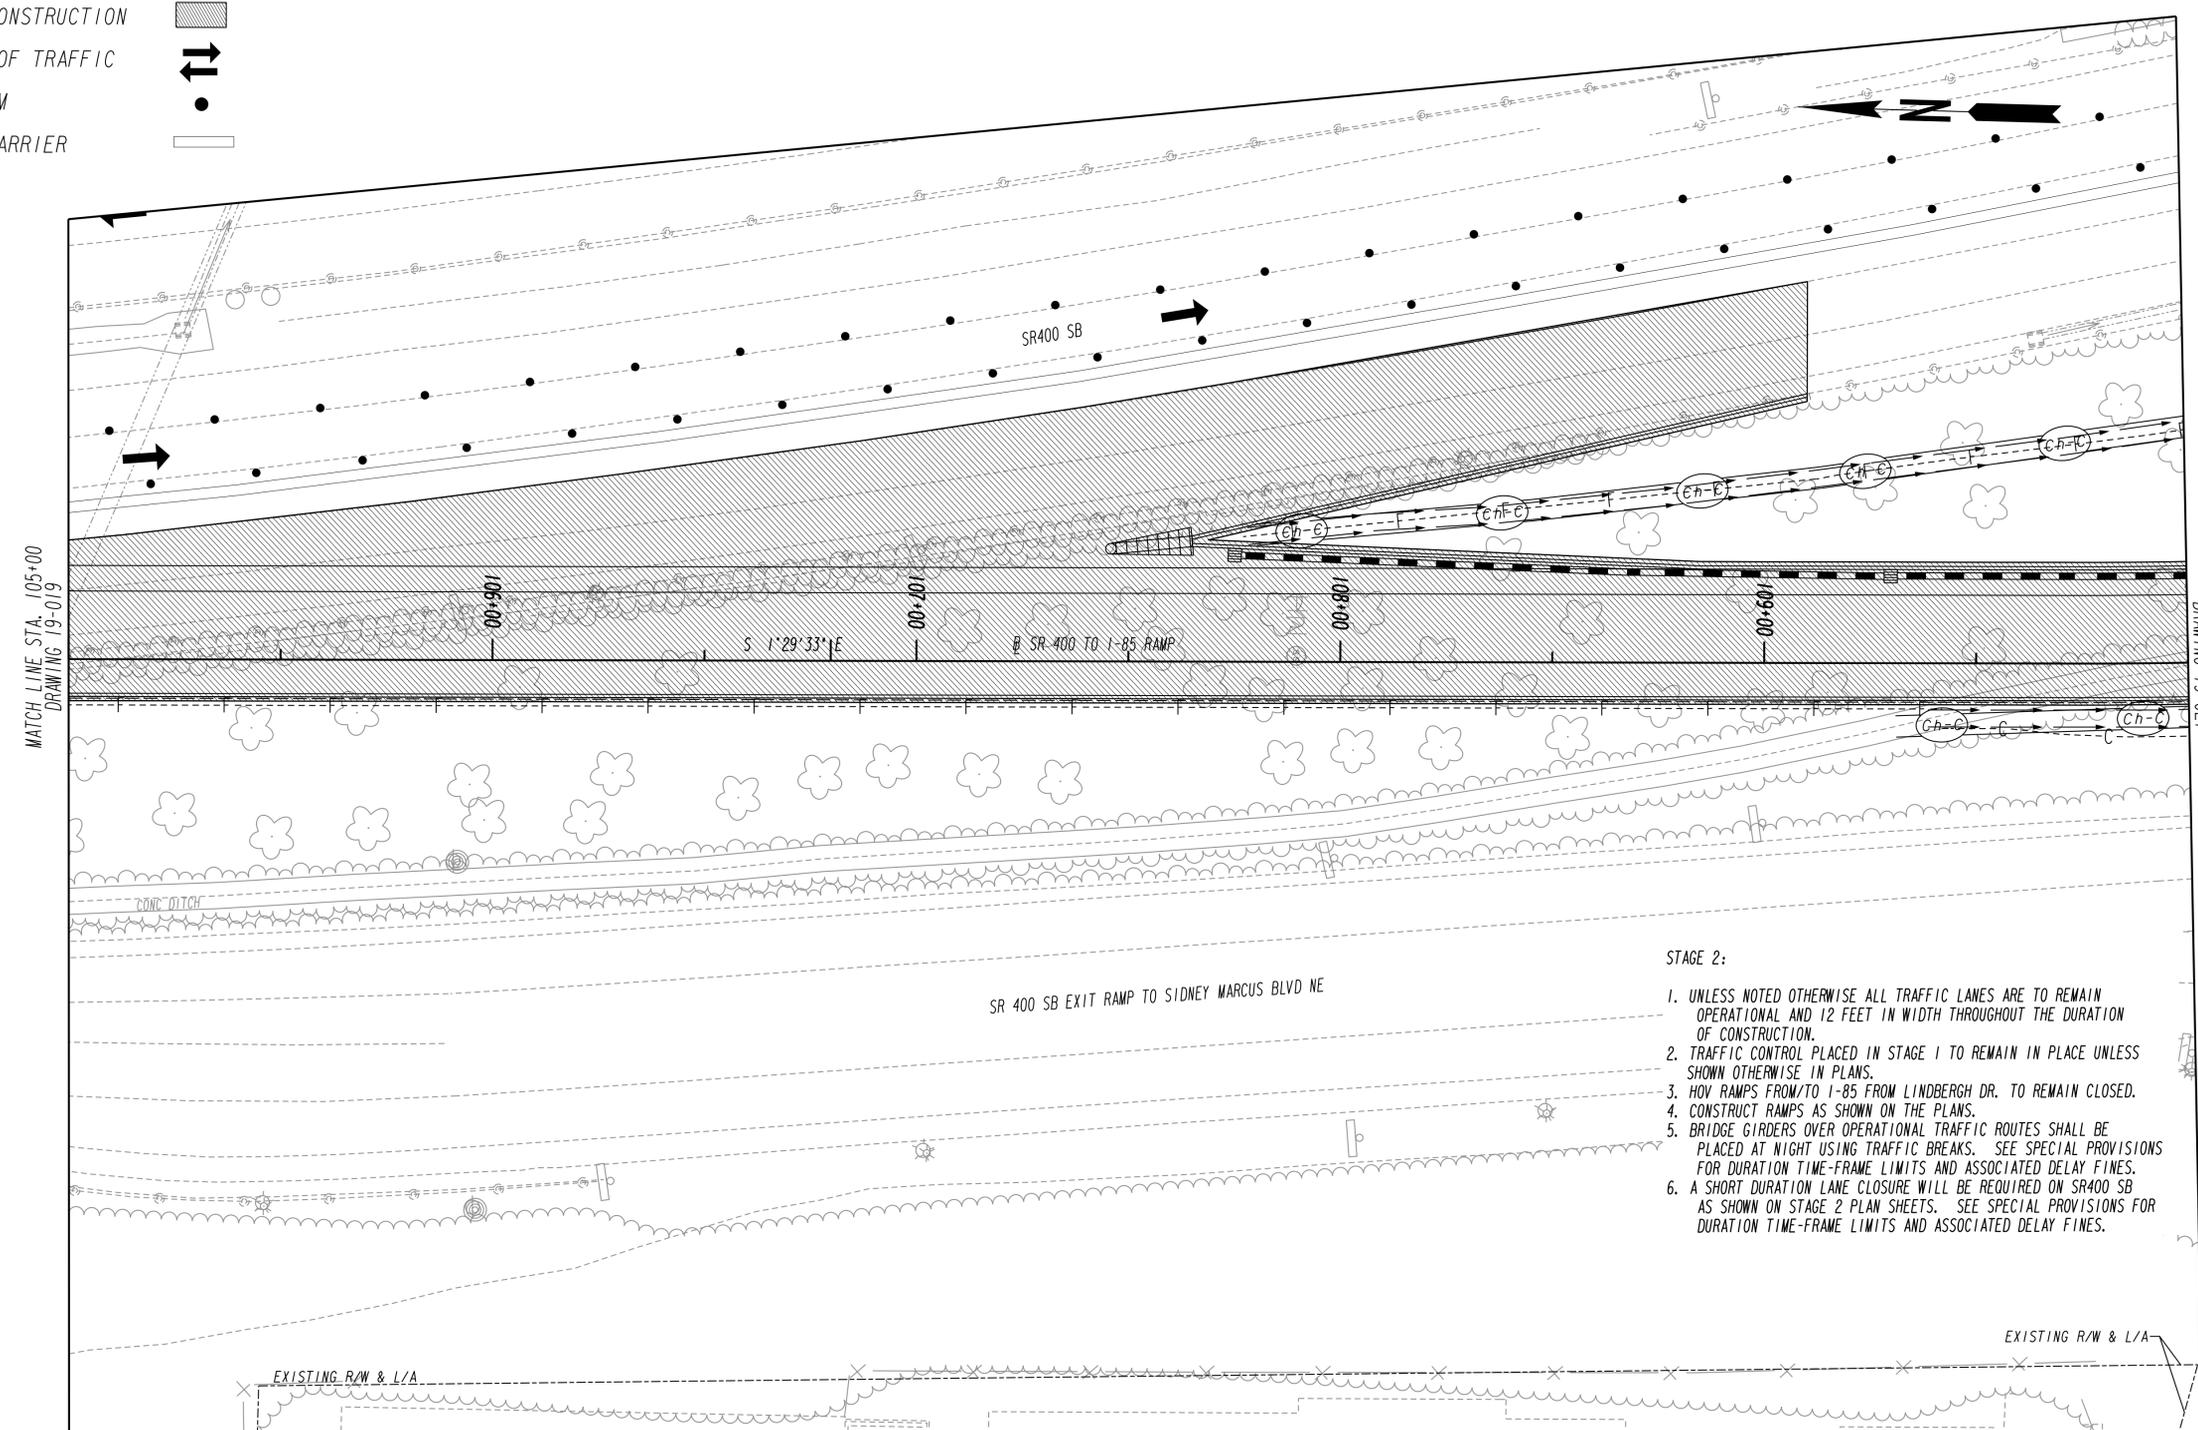

- STAGE 2:**
- UNLESS NOTED OTHERWISE ALL TRAFFIC LANES ARE TO REMAIN OPERATIONAL AND 12 FEET IN WIDTH THROUGHOUT THE DURATION OF CONSTRUCTION.
 - TRAFFIC CONTROL PLACED IN STAGE 1 TO REMAIN IN PLACE UNLESS SHOWN OTHERWISE IN PLANS.
 - HOV RAMP FROM/TO I-85 FROM LINDBERGH DR. TO REMAIN CLOSED.
 - CONSTRUCT RAMP AS SHOWN ON THE PLANS.
 - BRIDGE GIRDERS OVER OPERATIONAL TRAFFIC ROUTES SHALL BE PLACED AT NIGHT USING TRAFFIC BREAKS. SEE SPECIAL PROVISIONS FOR DURATION TIME-FRAME LIMITS AND ASSOCIATED DELAY FINES.
 - A SHORT DURATION LANE CLOSURE WILL BE REQUIRED ON SR400 SB AS SHOWN ON STAGE 2 PLAN SHEETS. SEE SPECIAL PROVISIONS FOR DURATION TIME-FRAME LIMITS AND ASSOCIATED DELAY FINES.


RELEASED FOR CONSTRUCTION
FEBRUARY 28, 2012

PROPERTY AND EXISTING R/W LINE
 REQUIRED R/W LINE
 CONSTRUCTION LIMITS
 EASEMENT FOR CONSTR
 & MAINTENANCE OF SLOPES
 EASEMENT FOR CONSTR OF SLOPES
 EASEMENT FOR CONSTR OF DRIVES

BEGIN LIMIT OF ACCESS.....BLA
 END LIMIT OF ACCESS.....ELA
 LIMIT OF ACCESS
 REQ'D R/W & LIMIT OF ACCESS

Archer Western Contractors

Heath & Lineback Engineers
 INCORPORATED
 2390 CANTON ROAD, BUILDING 200
 MARIETTA, GEORGIA 30066-5393
 (770)424-1668

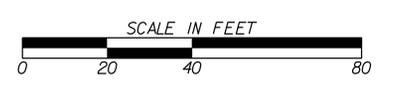

NO.	DATE	DESCRIPTION

STATE OF GEORGIA
 DEPARTMENT OF TRANSPORTATION
 OFFICE: INNOVATIVE PROGRAM DELIVERY

CONSTRUCTION STAGING PLAN
STAGE 2

S. R. 400/ I-85
 CONNECTOR RAMPS

DRAWING No. 19-020