


MATCH LINE STA. 218+00
DRAWING 54-031

MATCH LINE
DRAWING 54-022

MATCH LINE STA. 223+00
DRAWING 54-033

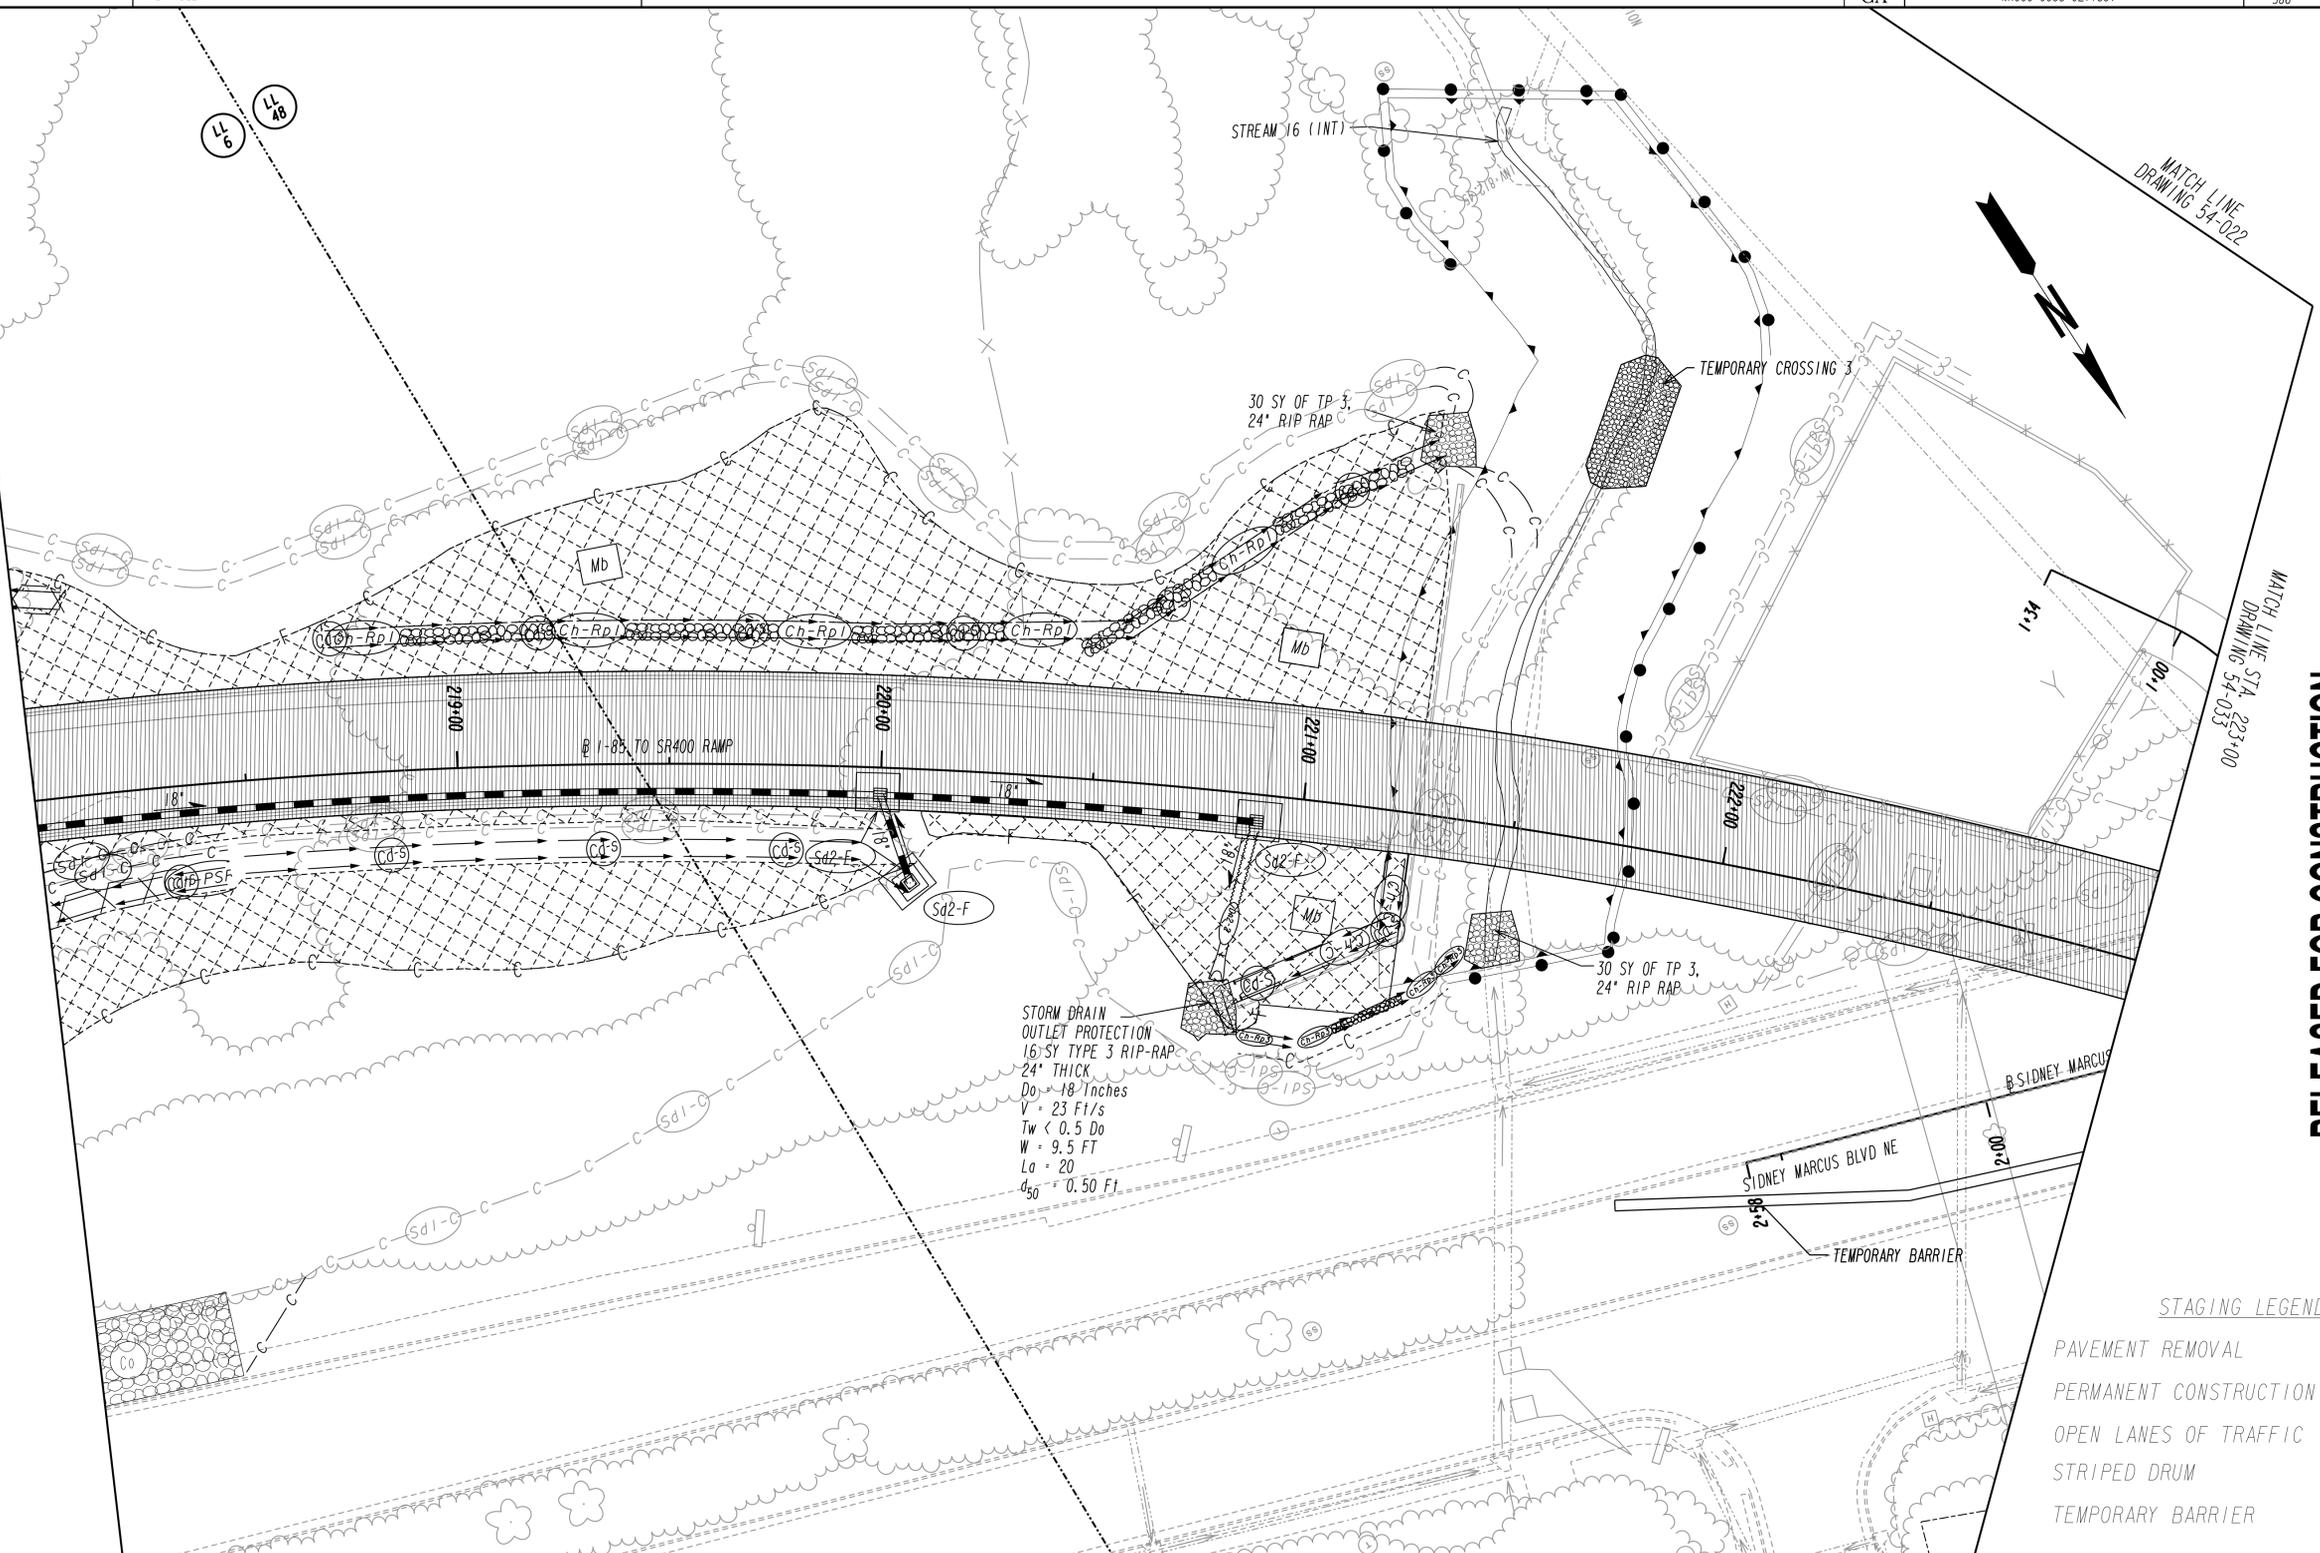

RELEASED FOR CONSTRUCTION
FEBRUARY 28, 2012

STAGING LEGEND

PAVEMENT REMOVAL	
PERMANENT CONSTRUCTION	
OPEN LANES OF TRAFFIC	
STRIPED DRUM	
TEMPORARY BARRIER	

PROPERTY AND EXISTING R/W LINE	
REQUIRED R/W LINE	
CONSTRUCTION LIMITS	
EASEMENT FOR CONSTR & MAINTENANCE OF SLOPES	
EASEMENT FOR CONSTR OF SLOPES	
EASEMENT FOR CONSTR OF DRIVES	

BEGIN LIMIT OF ACCESS.....BLA	
END LIMIT OF ACCESS.....ELA	
LIMIT OF ACCESS	
REQ'D R/W & LIMIT OF ACCESS	

Archer Western Contractors

Heath & Lineback Engineers
INCORPORATED
2390 CANTON ROAD, BUILDING 200
MARIETTA, GEORGIA 30066-5393
(770)424-1668



REVISION DATES	
01/23/12	
02/20/12	

STATE OF GEORGIA
DEPARTMENT OF TRANSPORTATION
OFFICE: INNOVATIVE PROGRAM DELIVERY

BMP LOCATION DETAILS
STAGE 1B

S. R. 400/ 1-85
CONNECTOR RAMP

DRAWING No. **54-032**