
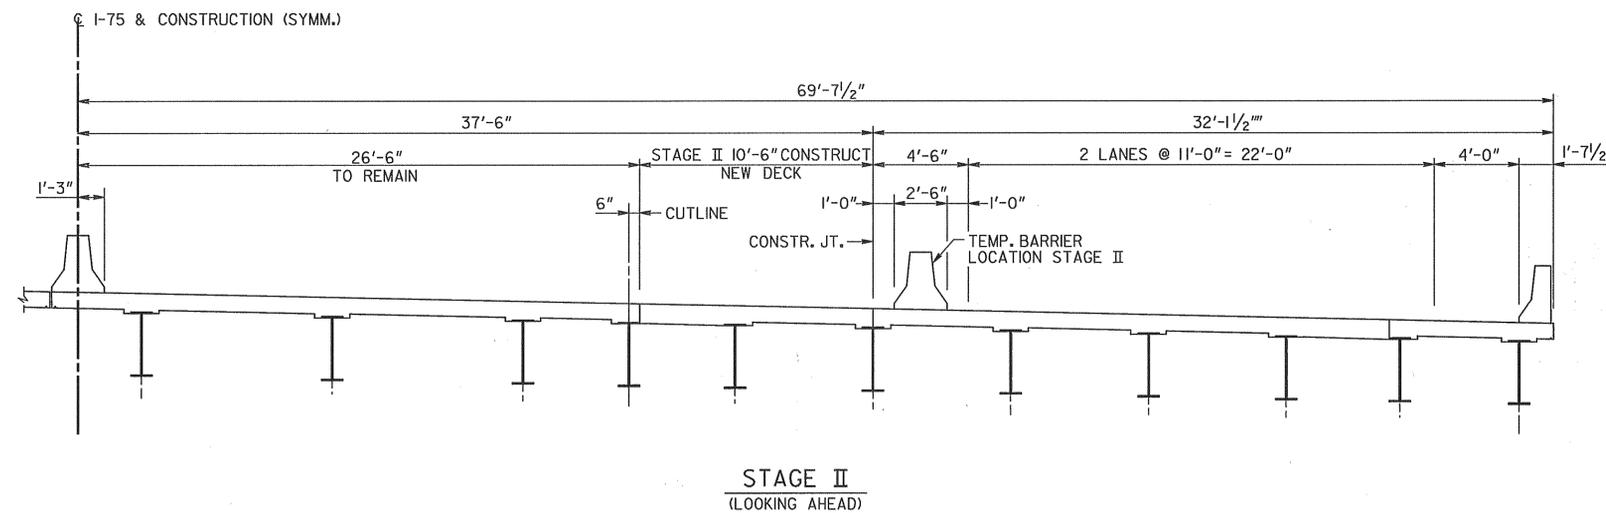


STATE	PROJECT NUMBER	SHEET NO.	TOTAL SHEETS
GA.	IM-M000-00 (282)	22	26

CONSTRUCTION SEQUENCE


1. PLACE TEMPORARY BARRIER AT LOCATION I. MAINTAIN TWO 11'-0" LANES OF TRAFFIC IN EACH DIRECTION ON EXISTING BRIDGES.
2. REMOVE PORTIONS OF EXISTING DECK SLAB AND EDGE BEAMS AS NECESSARY FOR STAGE I CONSTRUCTION.
3. CONSTRUCT STAGE I NEW DECK SLAB, EDGE BEAMS, AND ENDWALL CHAMFERS AND RESEAL EXISTING DECK JOINTS.
4. MOVE TEMPORARY BARRIER TO LOCATION II. SHIFT AND MAINTAIN TWO 11'-0" LANES OF TRAFFIC IN EACH DIRECTION ON STAGE I SECTION AND EXISTING BRIDGES.
5. REMOVE PORTIONS OF EXISTING DECK SLAB AND EDGE BEAMS AS NECESSARY FOR STAGE II CONSTRUCTION.
6. CONSTRUCT STAGE II NEW DECK SLAB, EDGE BEAMS, AND ENDWALL CHAMFERS AND RESEAL EXISTING DECK JOINTS.
7. REMOVE TEMPORARY BARRIER FROM BRIDGES.

NOTE: THE ABOVE SEQUENCE SHALL BE COORDINATED WITH ROADWAY OPERATIONS. ***SEE ROADWAY PLANS*** IN LIEU OF THE ABOVE CONSTRUCTION SEQUENCE, THE CONTRACTOR MAY SUBMIT, FOR APPROVAL BY THE ENGINEER, HIS OWN CONSTRUCTION SEQUENCE.

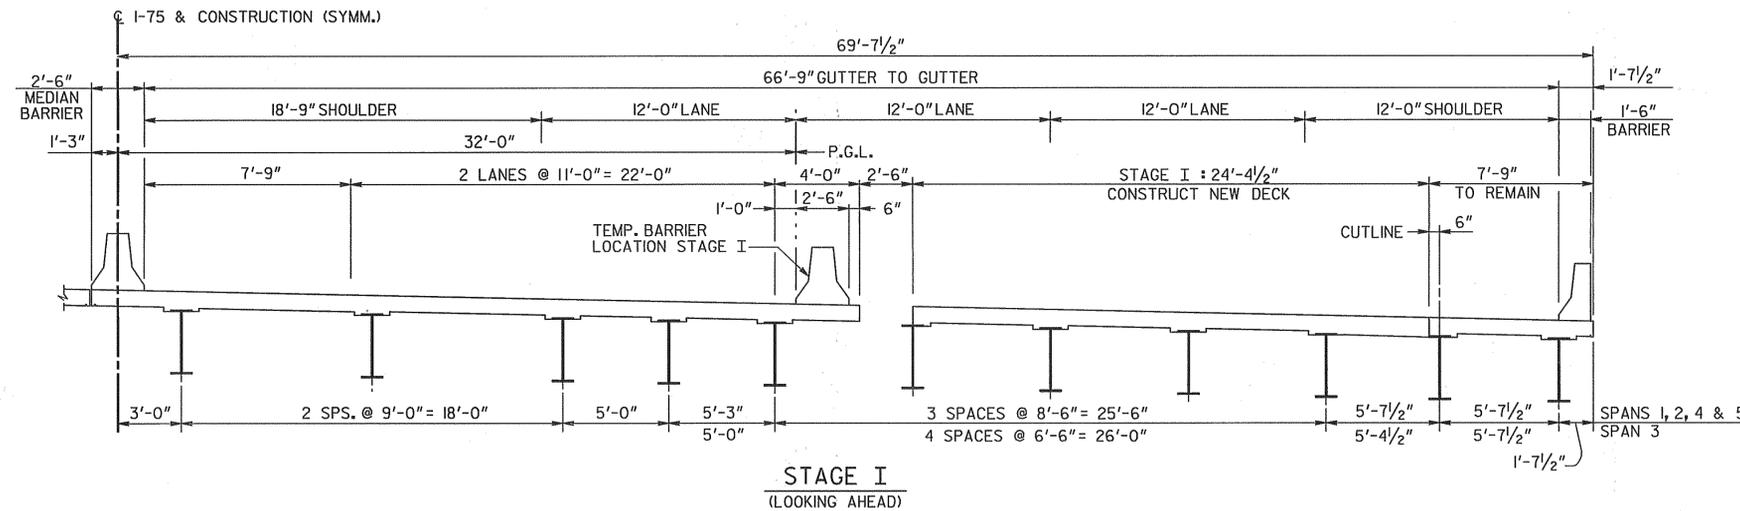

BRIDGE NO. 1LT. & RT.

JBT J.B. Trimble, Inc.
6445 Powers Ferry Road
Atlanta GA 30339-2933
(770) 952-1022

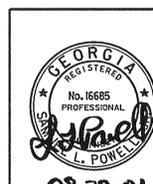

DATE	
REVISIONS	
BY	

GEORGIA DEPARTMENT OF TRANSPORTATION OPERATIONS DIVISION-OFFICE OF MAINTENANCE	
DISTRICT 6 BRIDGE REPAIRS (DECK REHABILITATION) I-75 OVER NORFOLK SOUTHERN RAILWAY WHITFIELD COUNTY	
IM-M000-00 (282)	JULY 2001
SCALE: AS SHOWN	
DESIGNED MDT DRAWN ITD	CHECKED GLE DESIGN GROUP MAINTENANCE
REVIEWED EHG APPROVED STH	

08-29-01
BRIDGE SHEET
2 OF 4