


STATE	PROJECT NUMBER	SHEET NO.	TOTAL SHEETS
GA	NHS-M000-00(438)	1	112

DEPARTMENT OF TRANSPORTATION STATE OF GEORGIA


PLAN OF PROPOSED I-75 WEIGH STATION SOUTHBOUND DECELERATION & ACCELERATION LANE EXTENSIONS, CATOOSA COUNTY

FEDERAL AID PROJECT
NHS-M000-00(438)

FEDERAL ROUTE NO: I-75
P.I. NO. M000438

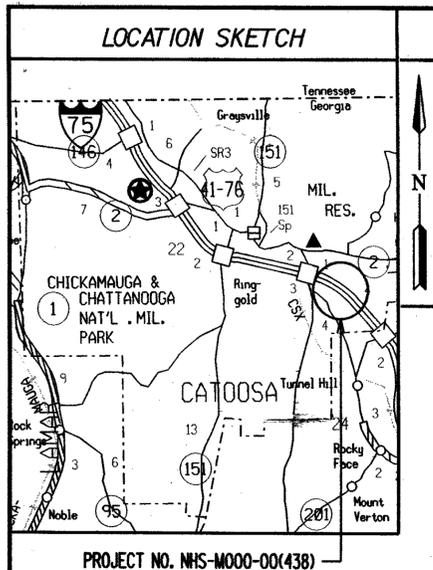

NOTE:
ALL REFERENCES IN THIS DOCUMENT, WHICH INCLUDES ALL PAPERS, WRITINGS, DOCUMENTS, DRAWINGS, OR PHOTOGRAPHS USED, OR TO BE USED IN CONNECTION WITH THIS DOCUMENT, TO "STATE HIGHWAY DEPARTMENT OF GEORGIA", "STATE HIGHWAY DEPARTMENT", "GEORGIA STATE HIGHWAY DEPARTMENT", "HIGHWAY DEPARTMENT", OR "DEPARTMENT" WHEN THE CONTEXT THEREOF MEANS THE STATE HIGHWAY DEPARTMENT OF GEORGIA MEAN, AND SHALL BE DEEMED TO MEAN THE DEPARTMENT OF TRANSPORTATION.

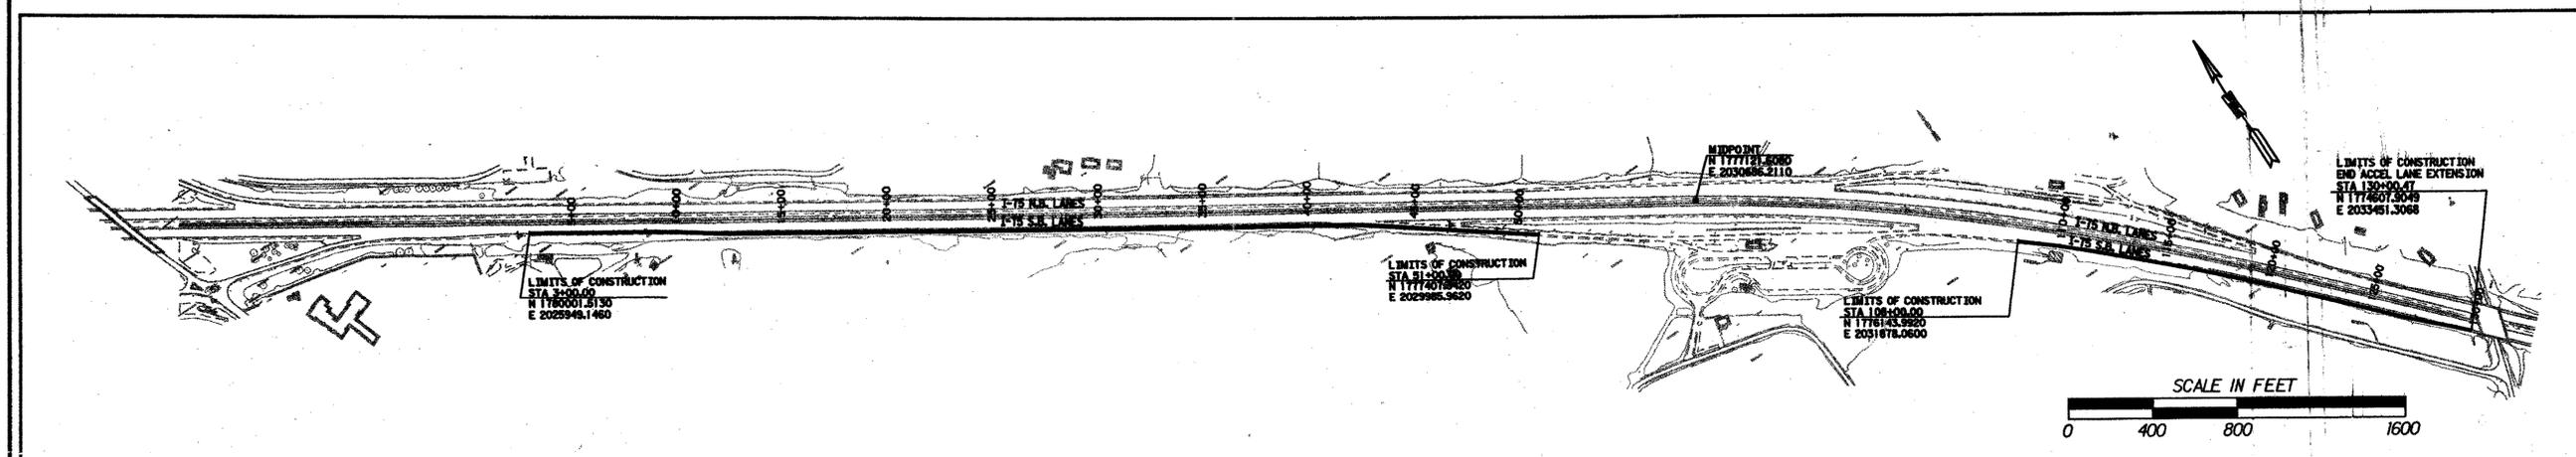

DESIGN DATA:	
TRAFFIC ADT: CATOOSA CO. I-75 AT WEIGH STATION SB	(2000) 33422
SPEED DESIGN: 70 MPH (I-75)	
FUNCTIONAL CLASS: RURAL INTERSTATE, PRINCIPAL ARTERIAL	

LENGTH OF PROJECT	CATOOSA COUNTY (*047) I-75 SB. W.S. DECEL / ACCEL	TOTAL
	MILES	MILES
NET LENGTH OF ROADWAY	1.33	1.33
NET LENGTH OF BRIDGE CULVERTS	—	—
NET LENGTH OF PROJECT	1.33	1.33
GROSS LENGTH OF EXCEPTION	—	—
GROSS LENGTH OF PROJECT	1.33	1.33

THIS PROJECT IS LOCATED 100% WITHIN CATOOSA COUNTY (*047)
THIS PROJECT IS LOCATED 100% IN CONGRESSIONAL DISTRICT NO. 9

PROJECT DESIGNATION: FULL OVERSIGHT

LOCATION AND DESIGN APPROVAL DATE: APRIL 22, 1999

PREPARED BY: POST BUCKLEY SCHUH & JERNIGAN, INC.

RECOMMENDED FOR SUBMISSION BY:

SUBMITTED BY: *Buddy Sutton*

THE DATA, TOGETHER WITH ALL OTHER INFORMATION SHOWN ON THESE PLANS OR IN ANYWAY INDICATED THEREBY, WHETHER BY DRAWINGS OR NOTES, OR IN ANY OTHER MANNER, ARE BASED UPON FIELD INVESTIGATIONS AND ARE BELIEVED TO BE INDICATIVE OF ACTUAL CONDITIONS. HOWEVER, THE SAME ARE SHOWN AS INFORMATION ONLY, ARE NOT GUARANTEED, AND DO NOT BIND THE DEPARTMENT OF TRANSPORTATION IN ANY WAY. THE ATTENTION OF BIDDER IS SPECIFICALLY DIRECTED TO SUBSECTIONS 102.04, 102.05, AND 104.03 OF THE SPECIFICATIONS.

SURVEY AND COORDINATE DATA
HORIZ. DATUM - GA. STATE PLANE COORDINATE SYSTEM (1983)
VERT. DATUM - NAVD 1988
COORDINATE ZONE - GA. WEST
PROJECT UNITS - ENGLISH

Ronald L. Danbolt
6-11-02

6-18-02	<i>Ronald L. Danbolt</i>
DATE	CHIEF ENGINEER
PLANS COMPLETED	6-11-02
REVISIONS	8-30-02

10-JUN-2002 H:\+060327\M000438\Dgn\M000438cover.dgn

C.M.B. PER 7052