


STATE	PROJECT NUMBER	SHEET NO.	TOTAL SHEETS
GA.	NHS-M000-00(458)	19	
REVISION DATES			

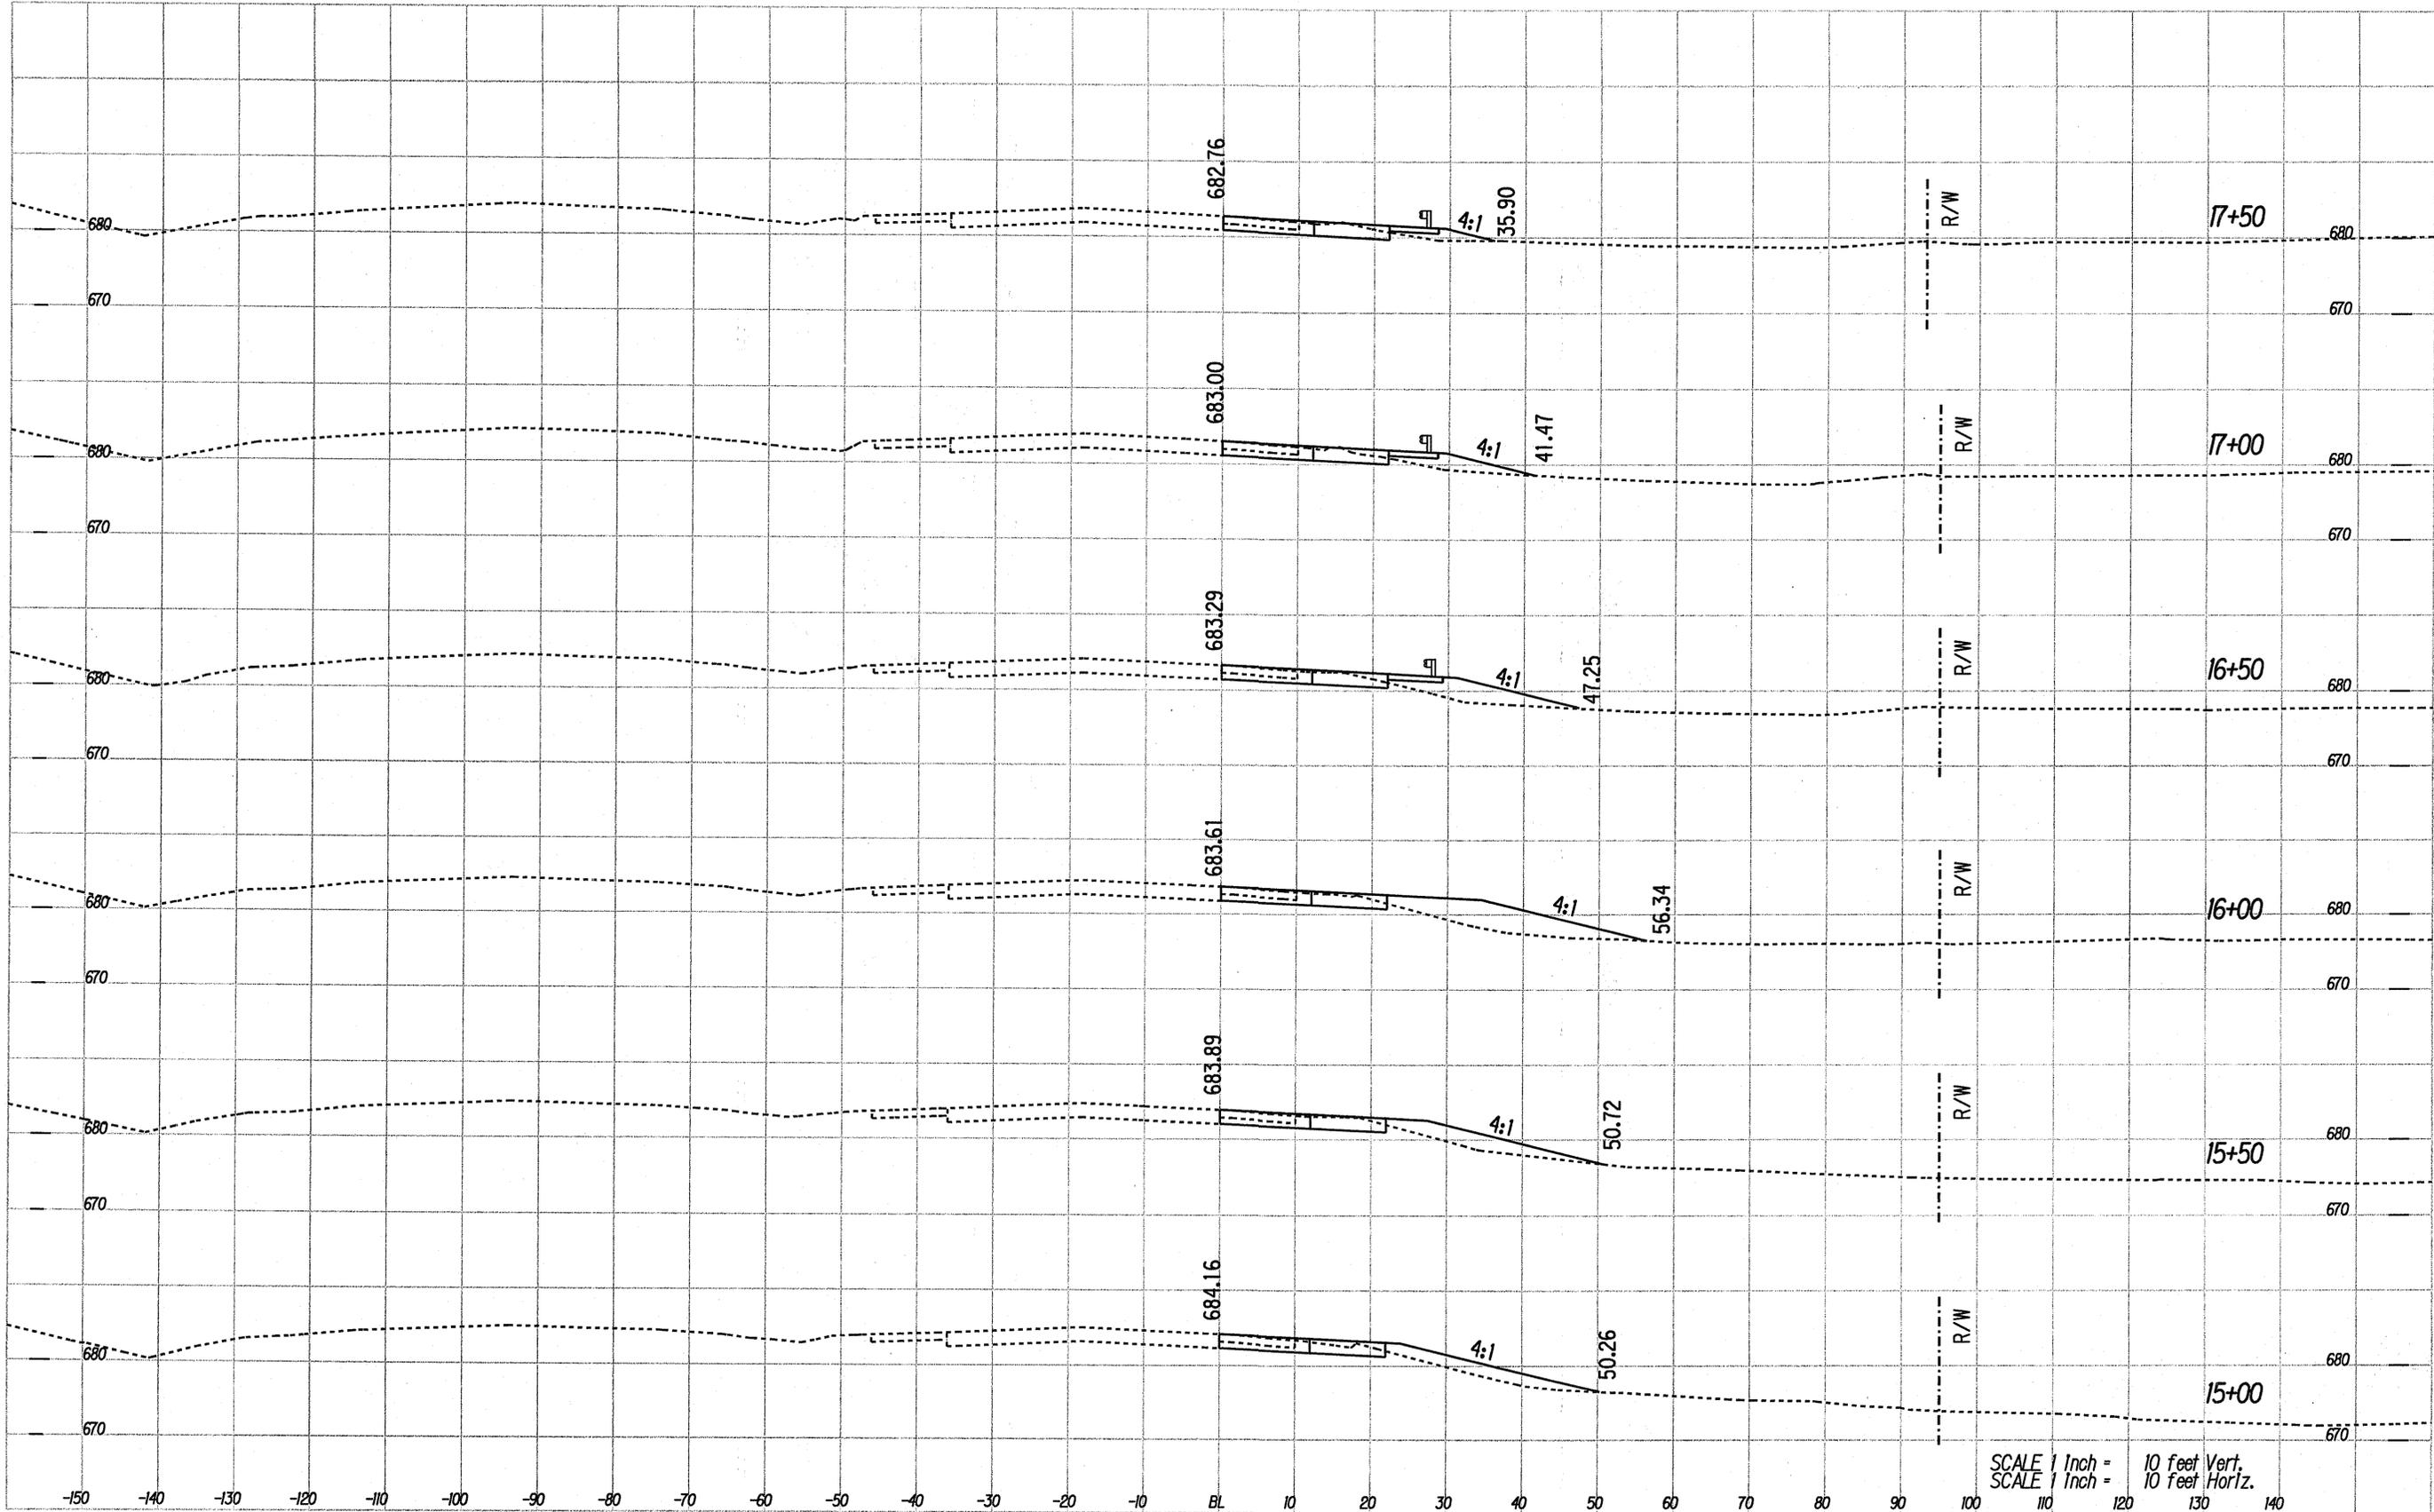

SCALE 1 Inch = 10 feet Vert.
SCALE 1 Inch = 10 feet Horiz.

CROSS SECTIONS
STATE OF GEORGIA
DEPARTMENT OF TRANSPORTATION
OFFICE OF MAINTENANCE

I-75 MONROE COUNTY WEIGH STATION,
NORTHBOUND DECELERATION LANE EXTENSION