


PAVEMENT MARKING LEGEND

- 5" SSYL - 5" SINGLE SOLID YELLOW LINE
- 5" SSWL - 5" SINGLE SOLID WHITE LINE
- 5" SDWL - 5" SINGLE DASHED WHITE LINE


NOTE: TEMPORARY STRIPING SHALL BE USED DURING CONSTRUCTION. THERMOPLASTIC STRIPING SHALL BE DONE AFTER ALL DECK OVERLAY WORK IS COMPLETED. THE COST OF TEMPORARY STRIPING SHALL BE INCLUDED IN THE COST FOR TRAFFIC CONTROL.

• SEAL AS PER SPECIAL PROVISION SECTION 449. SEAL SHALL BE 2" (H) BY (W) WIDE PRIOR TO INSTALLATION.

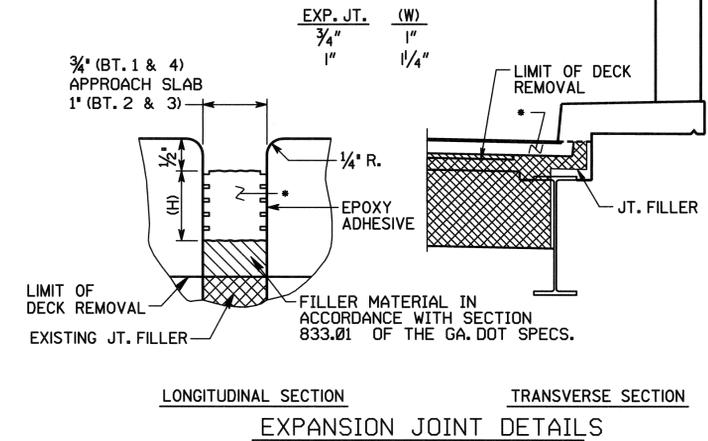


NOTES: DECK CLEARANCES ARE BASED ON COVER METER READINGS TAKEN BY THE GA. D.O.T. AND ARE GIVEN FOR INFORMATION ONLY. CONTRACTOR SHALL PERFORM THE WORK BASED ON ACTUAL EXISTING STEEL CLEARANCES.


EXISTING CLEARANCES SHOWN ARE IN INCHES AND ARE AT THE APPROXIMATE LOCATION OF THE COVER METER READINGS.

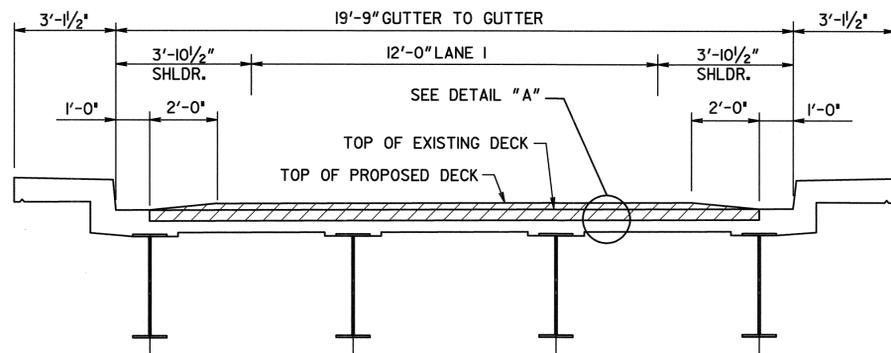

SECTION THRU SLAB (LOOKING AHEAD)

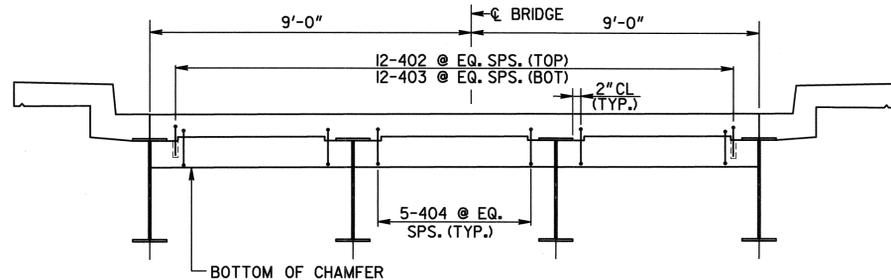

SECTION THRU ENDWALL

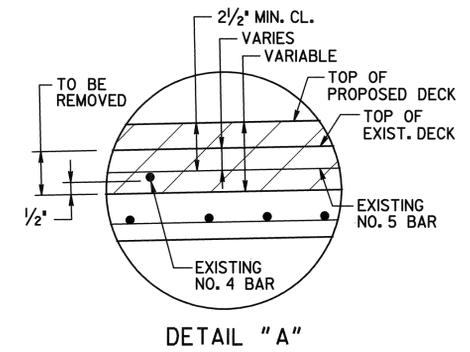

BRIDGE NO. 6

JBT J.B. Trimble, Inc.
6445 Powers Ferry Road
Atlanta GA 30339-2933
(770) 952-1022

GEORGIA
DEPARTMENT OF TRANSPORTATION
OPERATIONS DIVISION-OFFICE OF MAINTENANCE

DISTRICT 2 BRIDGE REPAIRS (DECK OVERLAY)
S.R. 10 RAMP TO EBL OVER ELLIS STREET
RICHMOND COUNTY STP-M000-00 (864)

SCALE: AS SHOWN

APRIL 2002

LOCATION	NO. OF LOC.	MARK	LENGTH		NO. BARS REQ'D.	TYPE	AG	B		C		D		E	
			FT.	IN.				FT.	IN.	FT.	IN.	FT.	IN.	FT.	IN.
BENTS 1 & 4	2														
		402	3	6	12	3		2	6	1	0				
		403	3	4	12	3		2	6	0	10				
		404	3	3	15	34	6	0	6	1	3	1	0	1	3



BRIDGE SHEET
2 OF 2

DATE
BY
REVISIONS

DESIGNED: PJC
DRAWN: ITD
CHECKED: GLE
DESIGN GROUP: MAINTENANCE
REVIEWED: EHG
APPROVED: STH