



STATE	PROJECT NUMBER	SHEET NO.	TOTAL SHEETS
GA.	NHS-M001-00 (993)	54	110

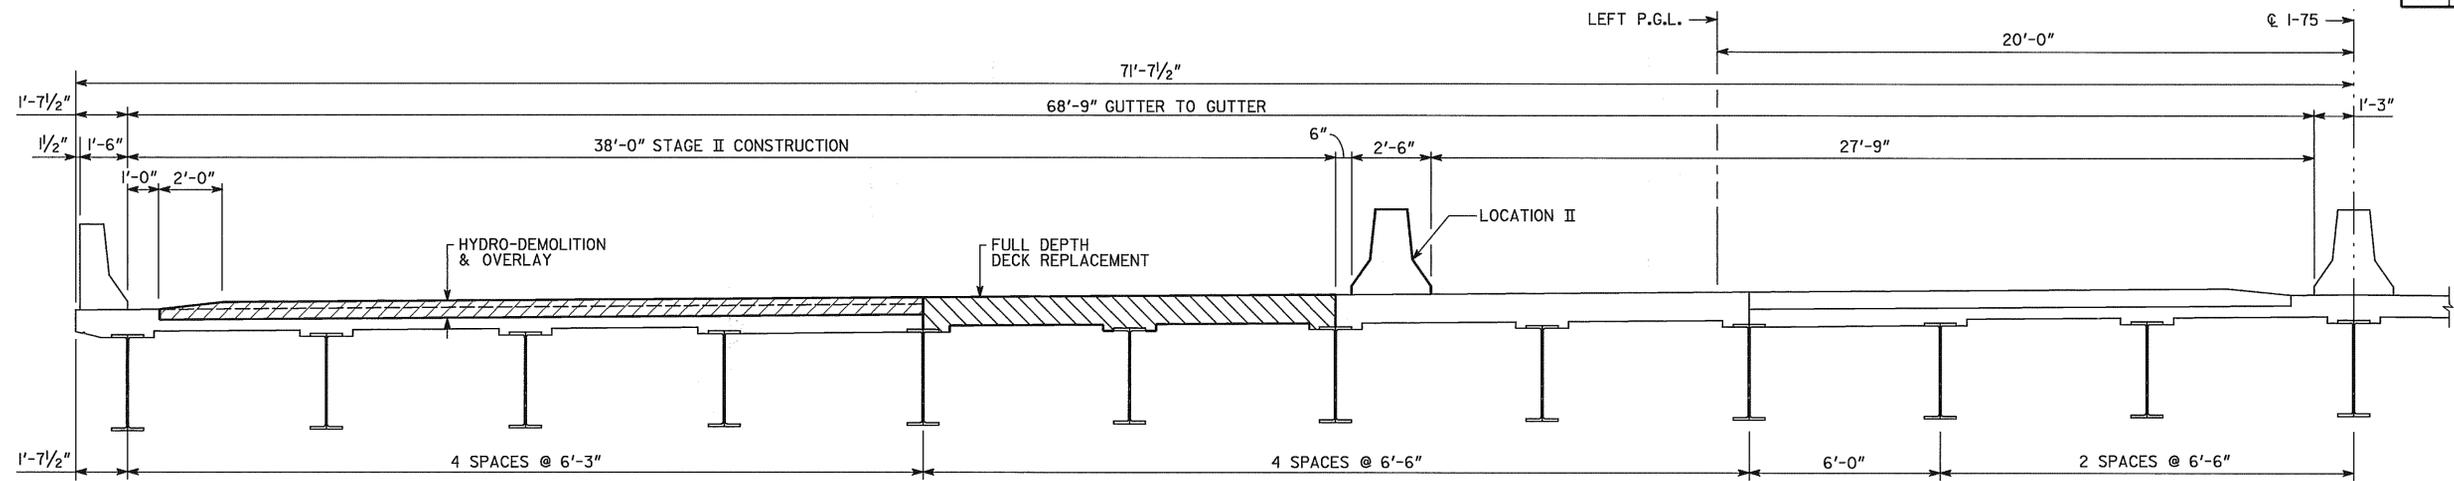

PARTIAL DECK SECTION

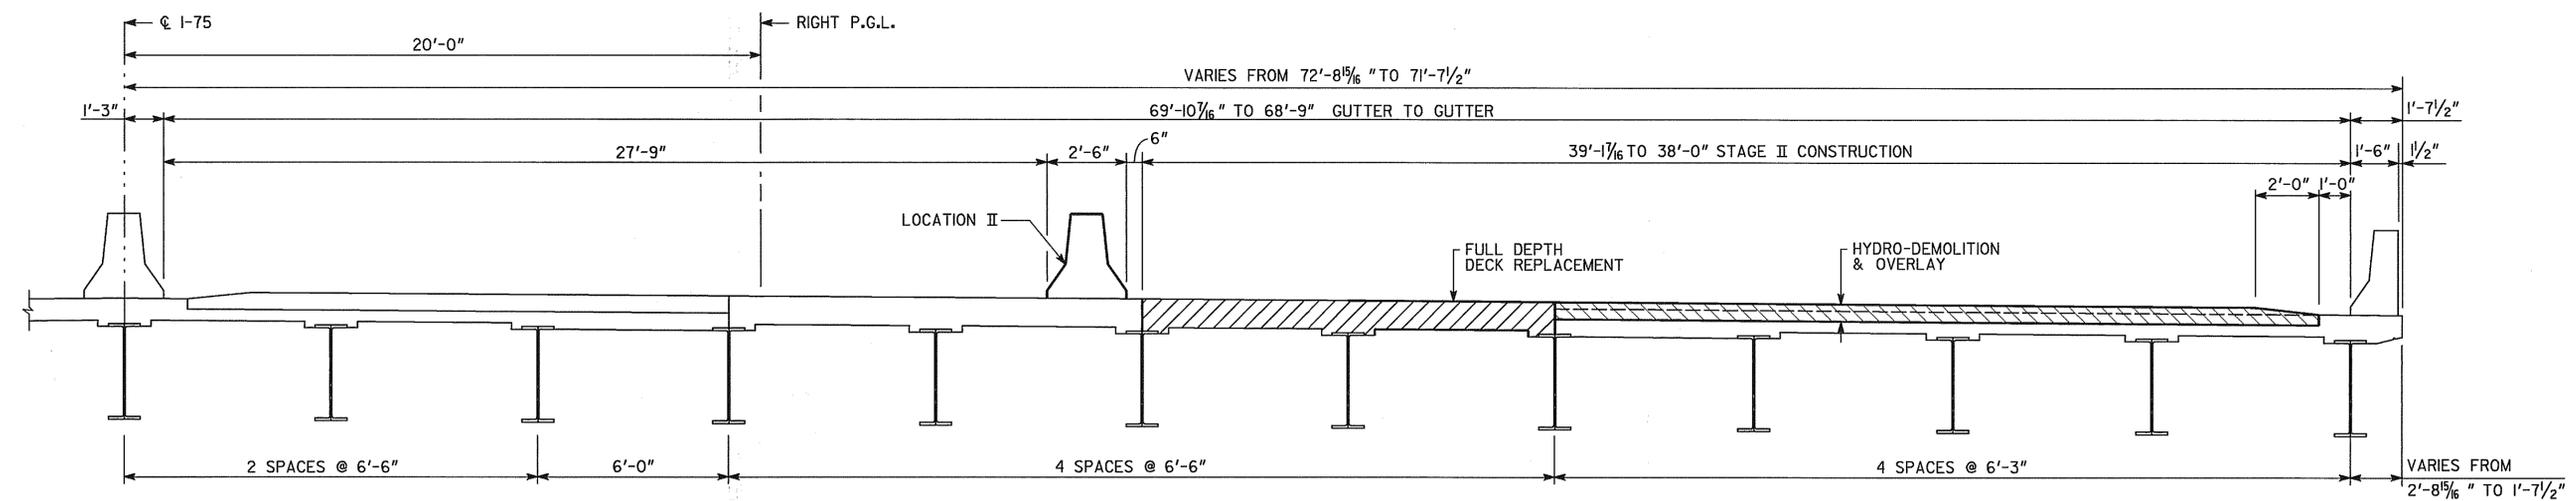

PARTIAL DECK SECTION

CONSTRUCTION SEQUENCE

STAGE II:

1. PLACE TEMPORARY BARRIER AT LOCATION II, MAINTAIN TWO 12'-0" LANES OF TRAFFIC ON THE LEFT BRIDGE AND TWO 12'-0" LANES OF TRAFFIC ON THE RIGHT BRIDGE.
2. REMOVE PORTIONS OF EXISTING DECK SLAB AS NECESSARY FOR STAGE II CONSTRUCTION.
3. CONSTRUCT STAGE II NEW DECK SLAB AND ENDWALL CHAMFERS.
4. PERFORM HYDRO-DEMOLITION AND OVERLAY OF THE REMAINING DECK.
5. RESEAL EXISTING DECK JOINTS.

NOTE: THE ABOVE SEQUENCE SHALL BE COORDINATED WITH ROADWAY OPERATIONS. SEE ROADWAY PLANS IN LIEU OF THE ABOVE CONSTRUCTION SEQUENCE. THE CONTRACTOR MAY SUBMIT, FOR APPROVAL BY THE ENGINEER, HIS OWN CONSTRUCTION SEQUENCE.

BRIDGE NO. 2

JBT J.B. TRIMBLE, INC.
6445 Powers Ferry Rd.
Atlanta GA 30339
(770) 952-1022

GEORGIA
DEPARTMENT OF TRANSPORTATION
OPERATIONS DIVISION-OFFICE OF MAINTENANCE

DISTRICT 4 BRIDGE REPAIR (DECK REHABILITATION)
I-75 OVER NORFOLK SOUTHERN RAILWAY
CONSTRUCTION SEQUENCE - STAGE II
TIFT COUNTY NHS-M001-00 (993)

SCALE: AS SHOWN

NOVEMBER 2003

BRIDGE SHEET
3 OF 6

REVISIONS	DATE	BY	DATE

DESIGNED PJC	CHECKED GLE	REVIEWED EHG
DRAWN ITD	DESIGN GROUP MAINTENANCE	APPROVED STH