


V O I D


GENERAL NOTES

- 1. SPECIFICATIONS - GEORGIA STANDARD SPECIFICATIONS, 2001 EDITION, AS MODIFIED BY CONTRACT DOCUMENTS.
- 2. REINFORCING STEEL - ALL REINFORCING STEEL SHALL BE PLACED AND TIED IN ACCORDANCE WITH THE GEORGIA DOT SPECIFICATIONS. WELDING OF REINFORCING STEEL WILL NOT BE PERMITTED.
- 3. CHAMFER - ALL EXPOSED CONCRETE EDGES SHALL BE CHAMFERED 3/8" UNLESS OTHERWISE NOTED.
- 4. PROTECTIVE PLASTER - PROTECTIVE PLASTER SHALL BE REQUIRED AT THIS SITE, SEE SECTION 535 OF THE GEORGIA DOT SPECIFICATIONS. CONTRACTOR SHALL MAINTAIN A MINIMUM VERTICAL CLEARANCE OF 17'-11" ABOVE S.R. 3 (US 41).
- 5. TRAFFIC CONTROLS - SEE ROADWAY PLANS AND SPECIAL PROVISIONS FOR TRAFFIC CONTROLS AND TRAFFIC CONTROL PAYMENT.
- 6. EXISTING BRIDGE PLANS - PLANS FOR EXISTING BRIDGE MAY BE PURCHASED BY CONTACTING THE PLANS REPRODUCTION OFFICE AT (404) 656-5401. THE ORIGINAL BRIDGE WAS BUILT UNDER PROJECT NUMBER I-285-1(16) 88 AND WAS WIDENED UNDER PROJECT NUMBER I-FI-285-1 (84) 88 CT 2.
- 7. DIMENSIONS AND ELEVATIONS - ALL DIMENSIONS AND ELEVATIONS SHALL BE VERIFIED IN THE FIELD BY THE CONTRACTOR PRIOR TO ORDERING MATERIALS OR BUILDING FORMS.
- 8. EPOXY RESIN ADHESIVE - EPOXY RESIN ADHESIVE TYPE II SHALL BE APPLIED TO ALL HARDENED CONCRETE SURFACES JUST PRIOR TO POURING THE CONCRETE FOR THE NEXT STAGE OF CONSTRUCTION, SEE SECTION 886 OF THE GEORGIA DOT SPECIFICATIONS. COST OF EPOXY ADHESIVE AND ITS APPLICATION SHALL BE INCLUDED IN THE OVERALL BID SUBMITTED.
- 9. EXISTING REINFORCEMENT - EXISTING REINFORCEMENT TO BE UTILIZED IN NEW CONSTRUCTION SHALL BE BENT IN A MANNER TO PROVIDE THE MAXIMUM LAP POSSIBLE OR AS SHOWN ON THE PLANS. EXISTING REINFORCEMENT SHALL BE THOROUGHLY CLEANED OF CONCRETE SCALE AND RUST BEFORE BONDING INTO NEW CONSTRUCTION.
- 10. WELDING - ALL WELDING ON GEORGIA DOT PROJECTS SHALL BE PERFORMED BY CERTIFIED WELDERS THAT HAVE IN THEIR POSSESSION A CURRENT WELDING CERTIFICATION CARD ISSUED BY THE GEORGIA DOT OFFICE OF MATERIALS AND RESEARCH. ONLY E70XX (EXCLUDING E7014 AND E7024) LOW HYDROGEN ELECTRODES SHALL BE USED FOR MANUAL SHIELDED METAL ARC WELDING.
- 11. SALVAGE MATERIAL - NO MATERIAL REMOVED FROM THE EXISTING STRUCTURE SHALL BE SALVAGED FOR USE BY THE GEORGIA DEPARTMENT OF TRANSPORTATION.
- 12. INCIDENTAL ITEMS - COST INCIDENTAL TO THE WORK THAT IS NOT SPECIFICALLY COVERED BY THE GEORGIA STANDARD SPECIFICATIONS, SUPPLEMENTAL SPECIFICATIONS AND/OR SPECIAL PROVISIONS SHALL BE INCLUDED IN THE OVERALL BID SUBMITTED. THIS INCLUDES THE COST OF CLEANING AND BENDING OF EXISTING REINFORCEMENT, WATERPROOFING, JOINT FILLERS, AND OTHER INCIDENTAL ITEMS NECESSARY TO COMPLETE THE WORK.
- 13. EDGE BEAMS - EXISTING EDGE BEAMS AT BENTS 2, 3 AND 4 SHALL BE REPLACED.
- 14. EXISTING ENDWALLS - EXISTING ENDWALLS AT BENTS 1 AND 5 SHALL BE MODIFIED TO ADD CHAMFERS.
- 15. COPOLYMER OVERLAY - AFTER ALL DECK PANEL AND EDGE BEAM WORK IS COMPLETE, THE ENTIRE SURFACE AREA OF THE BRIDGE DECK SHALL BE OVERLAYS WITH A TWO-PART EPOXY-URETHANE CO-POLYMER BRIDGE DECK OVERLAY, THE OVERLAY SHALL BE FURNISHED AND INSTALLED IN ACCORDANCE WITH THE SPECIAL PROVISIONS.
- 16. PATCHING EXISTING DECK - ALL PATCHING OF THE EXISTING DECK SHALL BE PERFORMED PRIOR TO INSTALLATION OF THE COPOLYMER OVERLAY. COST SHALL BE INCLUDED IN THE PRICE BID FOR "PATCHING CONCRETE BRIDGE DECK."
- 17. PAINT - ALL NEW STRUCTURAL STEEL SHALL BE CLEANED AND PAINTED AS PER SECTION 535 OF THE GEORGIA DOT SPECIFICATIONS.

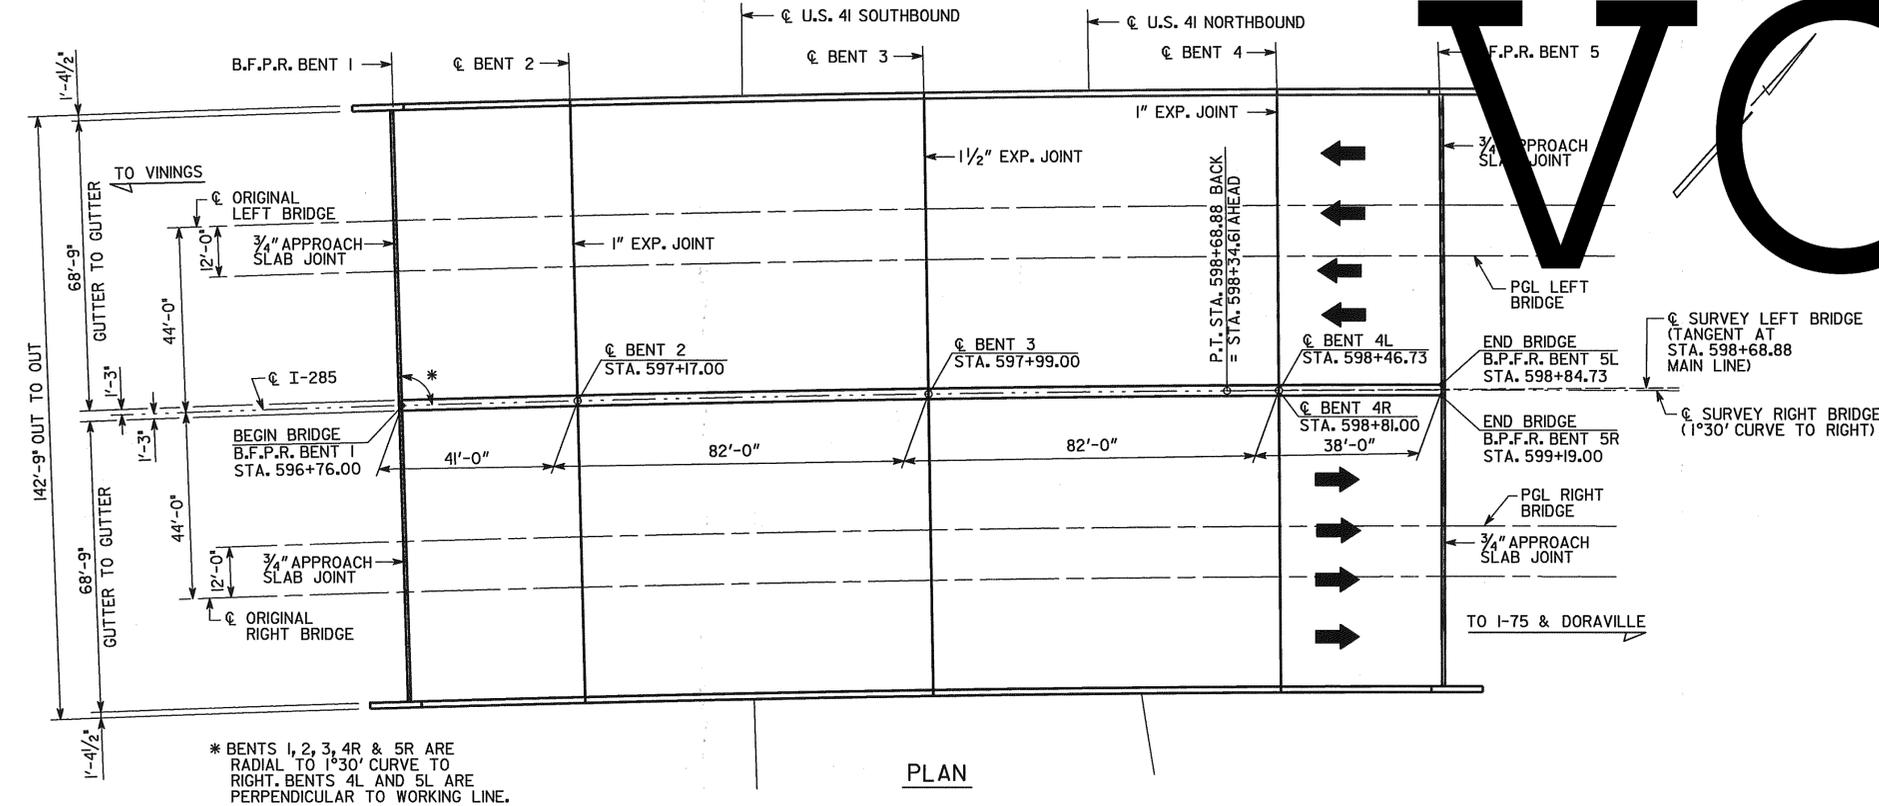

* BENTS 1, 2, 3, 4R & 5R ARE RADIAL TO 1°30' CURVE TO RIGHT. BENTS 4L AND 5L ARE PERPENDICULAR TO WORKING LINE.

PLAN

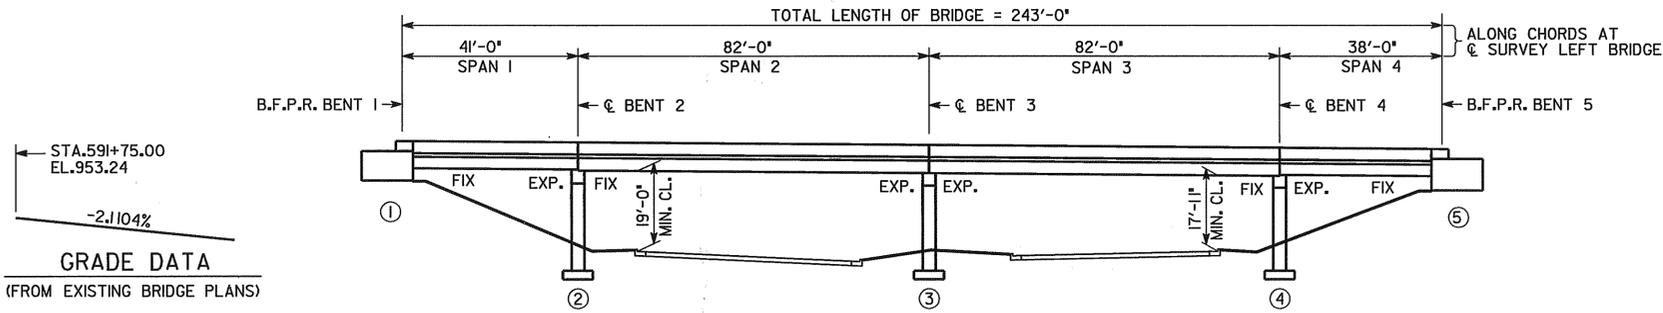

ELEVATION

GENERAL NOTES (CON'T)

- 1. REMOVAL OF PARTS OF EXISTING BRIDGE - COST FOR REMOVAL OF PORTIONS OF EXISTING DECK SLAB, EDGE BEAMS AND BACKWALLS SHALL BE INCLUDED IN THE PRICE BID FOR ITEM 540 REMOVAL OF PARTS OF EXISTING BRIDGE.
- 2. UTILITY HANGERS - EXISTING UTILITY HANGERS CONNECTED TO PORTIONS OF THE DECK TO BE REMOVED SHALL BE RETAINED AND RE-INSTALLED WITH THE NEW DECK. INSERTS SHALL BE FURNISHED AND INSTALLED BY CONTRACTOR. COST FOR THIS WORK SHALL BE INCLUDED IN THE OVERALL BID SUBMITTED.
- 3. EXISTING UTILITIES - EXISTING UTILITIES SHALL BE MAINTAINED AND PROTECTED AT ALL TIMES DURING CONSTRUCTION. COST FOR THIS WORK SHALL BE INCLUDED IN THE OVERALL BID SUBMITTED.
- 4. DECK PANELS - CONTRACTOR SHALL FURNISH AND INSTALL DECK PANELS IN ACCORDANCE WITH THE SPECIAL PROVISIONS. THIS WORK INCLUDES ALL STEEL GRID DECK COMPONENTS, LEVELING DEVICES, AND PRECAST CONCRETE. COST FOR THIS WORK SHALL BE INCLUDED IN THE PRICE BID FOR "COMPOSITE STEEL GRID DECK WITH PRECAST CONCRETE SLAB".
- 5. PAINTING - ANY DAMAGE TO THE PAINT OF THE EXISTING STRUCTURAL STEEL SHALL BE REPAIRED USING SYSTEM VI PAINT SYSTEM. ALL PAINTING SHALL BE IN ACCORDANCE WITH SECTION 535 OF THE GEORGIA DOT SPECIFICATIONS. THE COST OF PAINTING SHALL BE INCLUDED IN THE OVERALL BID SUBMITTED.
- 6. DECK GRINDING - DECK PANELS SHALL BE FURNISHED WITH AN ADDITIONAL 1/2" OF OVER-FILL IN ACCORDANCE WITH THE SPECIAL PROVISIONS. AFTER ALL CLOSURE POURS ARE CURED, THE NEW SECTIONS OF DECK SHALL BE GROUND SMOOTH IN ACCORDANCE WITH THE SPECIAL PROVISIONS. ALL CONCRETE DIMENSIONS AND REINFORCEMENT CLEARANCES SHOWN ARE THE MINIMUM REQUIRED AFTER DECK GRINDING IS COMPLETE.

EXISTING UTILITIES

ELECTRICAL CONDUIT ----- GDOT

EXISTING BRIDGE SERIAL NO.	067-0099-0
EXISTING BRIDGE ID NO.	067-00407D-019.51C
PROJECT PI NO.	M002136

BRIDGE NO. 1

JBT J.B. TRIMBLE, INC.
6445 Powers Ferry Rd.
Atlanta GA 30339
(770) 952-1022

GEORGIA
DEPARTMENT OF TRANSPORTATION
OPERATIONS DIVISION-OFFICE OF MAINTENANCE

DISTRICT 7 BRIDGE REPAIR (DECK REHABILITATION)
I-285 OVER S.R. 3 (U.S. 41)
PLAN AND ELEVATION

COBB COUNTY NHS-M002-00 (I36)

SCALE: NO SCALE U.N.O. APRIL 2004

	DATE	
	REVISIONS	
BRIDGE SHEET	BY	
1 OF 7		

DESIGNED PJC	CHECKED GLE	REVIEWED EHG
DRAWN ITD	DESIGN GROUP MAINTENANCE	APPROVED STH