


STATE	PROJECT NUMBER	SHEET NO.	TOTAL SHEETS
GA.	SAM-M002-00(418)	5	78

REV. 1-21-03

6:1 SLOPE IN MEDIAN MAY VARY IN SUPERELEVATION

TYPICAL SECTION

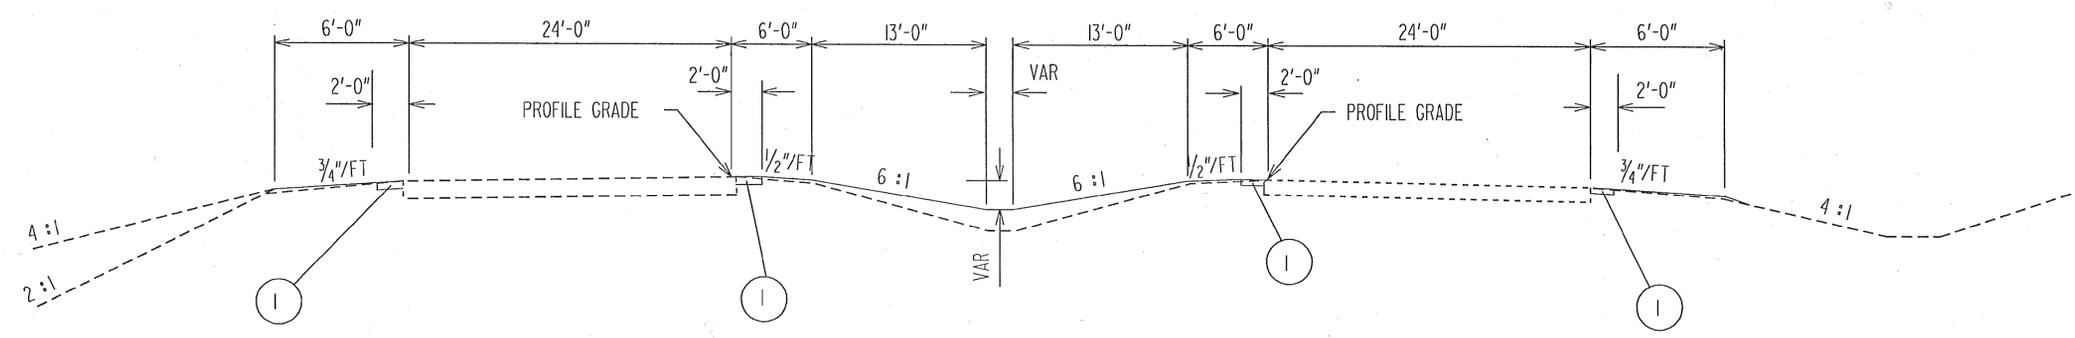

1 RECYCLED ASPHALT CONCRETE 12.5MM SUPERPAVE @ 440 LBS/SY

THIS TYPICAL SECTION APPLIES TO PERIMETER ROAD FROM SR 31 TO OLD SR 7, SOUTH

NOTE: THE PROPOSED 6:1 SLOPES IN THE MEDIAN MAY VARY IN SUPERELEVATED CURVES AND AS DIRECTED BY THE ENGINEER.


NOTE: ALL PIPE SHALL MEET THE GEORGIA DRAINAGE MANUAL AND BE PLACED IN ACCORDANCE WITH GEORGIA STANDARD IO30-D.

NOTE: SUPERPAVE MIX DESIGN LEVEL B SHALL BE USED FOR SURFACE MIX ALL OTHER ASPHALT MIXES SHALL BE DESIGN MIX LEVEL A.

NOTE: MEDIAN CROSSOVERS SHALL BE UPGRADED TO TYPE "B" MEDIAN CROSSOVER AS DIRECTED BY THE ENGINEER.

NOTE: GUARDRAIL SHALL BE PLACED AT LOCATIONS AS REQUIRED AND AS DIRECTED BY THE ENGINEER.

NOTE: MEDIAN DRAINS SHALL BE PLACED AS REQUIRED AND AS DIRECTED BY THE ENGINEER, AND CONSRUCTED IN ACCORDANCE WITH GEORGIA STANDARD 9031S.

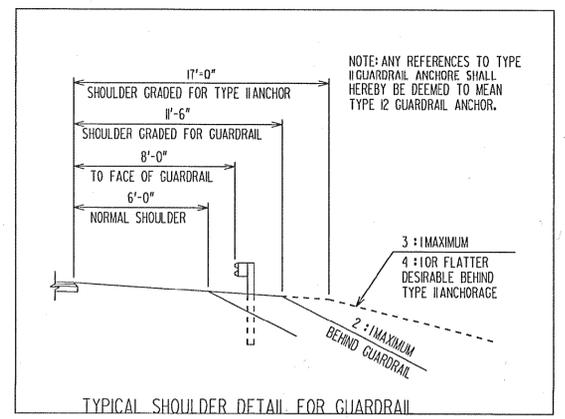

TYPICAL SHOULDER DETAIL FOR GUARDRAIL

PAVEMENT TYPICAL SECTION
(NOT TO SCALE)

THIS TYPICAL SECTION APPLIES TO ALL NEW MEDIAN CROSSOVER AND TURN LANES FOR THE ENTIRE PROJECT TO ALL NEW PAVING @ EXIST MEDIAN CROSSOVER.

PROJECT NO: SAM-M002-00(48) COUNTY: LOWNDES

NOTE: SUPERPAVE MIX DESIGN LEVEL B SHALL BE USED FOR 12.5MM, ALL OTHER MIXES SHALL BE LEVEL A FOR THIS PROJECT.