


DEPARTMENT OF TRANSPORTATION STATE OF GEORGIA

OPERATIONS DIVISION - OFFICE OF MAINTENANCE

DISTRICT 3 BRIDGE REPAIRS (DECK REHABILITATION) I-85/SR 403 OVER CHATTAHOOCHEE RIVER HARRIS COUNTY FEDERAL AID PROJECT NHS-M002-00(782)

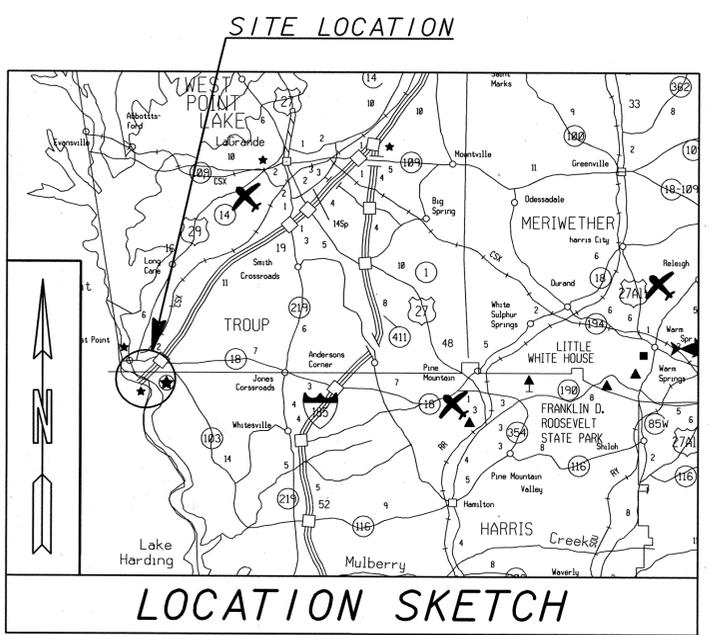


NOTE :
ALL REFERENCES IN THIS DOCUMENT, WHICH INCLUDES ALL PAPERS, WRITINGS, DOCUMENTS, DRAWINGS, OR PHOTOGRAPHS USED, OR TO BE USED IN CONNECTION WITH THIS DOCUMENT, TO " STATE HIGHWAY DEPARTMENT OF GEORGIA ", " STATE HIGHWAY DEPARTMENT ", " GEORGIA STATE HIGHWAY DEPARTMENT ", " HIGHWAY DEPARTMENT ", OR " DEPARTMENT " WHEN THE CONTEXT THEREOF MEANS THE STATE HIGHWAY DEPARTMENT OF GEORGIA MEAN, AND SHALL BE DEEMED TO MEAN THE DEPARTMENT OF TRANSPORTATION.

FEDERAL ROUTE * 85
STATE ROUTE * 403
P. I. NO. M002782

BEGIN PROJECT NHS-M002-00(782)
BEGIN CONSTRUCTION I-85/SR 403
STA. 60+78.00

END PROJECT NHS-M002-00(782)
END CONSTRUCTION I-85/SR 403
STA. 88+43.00

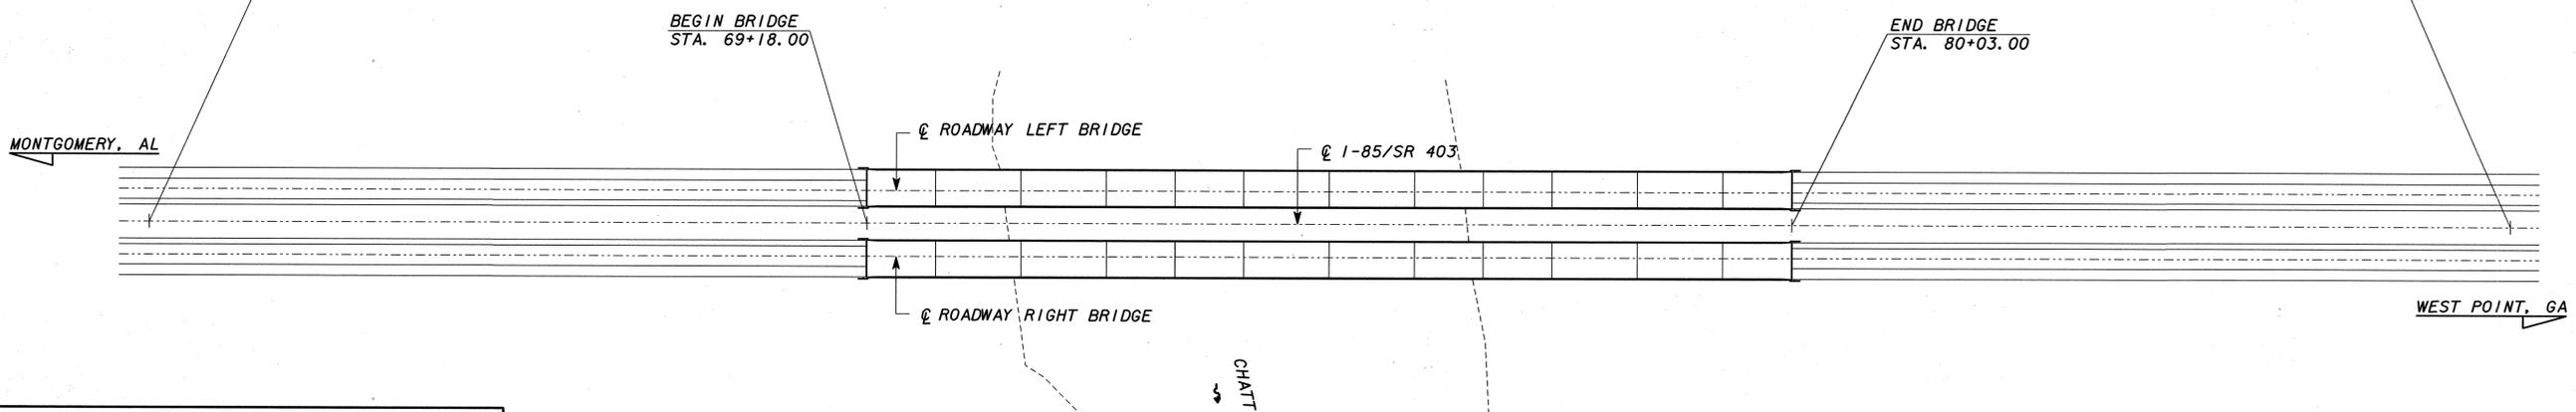


DESIGN DATA:
BRIDGE NO. 1 RT
TRAFFIC A. D. T. : 23,400 (2000)
TRAFFIC A. D. T. : 35,100 (2020)
% TRUCKS: 24 %
SPEED DESIGN: 70 mph
BRIDGE NO. 1 LT
TRAFFIC A. D. T. : 23,400 (2000)
TRAFFIC A. D. T. : 35,100 (2020)
% TRUCKS: 24 %
SPEED DESIGN: 70 mph

PREPARED BY:
Heath & Lineback Engineers
INCORPORATED
12 POWDER SPRINGS STREET, SUITE 240
MARIETTA, GEORGIA 30064



RECOMMENDED FOR SUBMISSION BY: *Bruce K. Sumner*
STATE MAINTENANCE ENGINEER

THE DATA, TOGETHER WITH ALL OTHER INFORMATION SHOWN ON THESE PLANS OR IN ANYWAY INDICATED THEREBY, WHETHER BY DRAWINGS OR NOTES, OR IN ANY OTHER MANNER, ARE BASED UPON FIELD INVESTIGATIONS AND ARE BELIEVED TO BE INDICATIVE OF ACTUAL CONDITIONS. HOWEVER, THE SAME ARE SHOWN AS INFORMATION ONLY, ARE NOT GUARANTEED, AND DO NOT BIND THE DEPARTMENT OF TRANSPORTATION IN ANY WAY. THE ATTENTION OF BIDDER IS SPECIFICALLY DIRECTED TO SUBSECTIONS 102.04, 102.05, AND 104.03 OF THE SPECIFICATIONS.

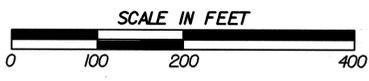

NHS-M002-00(782) P. I. NO. M002782		HARRIS COUNTY - COUNTY CODE 145	
LENGTH OF PROJECT			
	MILES		
NET LENGTH OF ROADWAY	0.318		
NET LENGTH OF BRIDGES	0.205		
NET LENGTH OF PROJECT	0.523		
NET LENGTH OF EXCEPTIONS	N/A		
GROSS LENGTH OF PROJECT	0.523		

DATE	6/10/05	CHIEF ENGINEER	<i>Oliver H. H. H.</i>
PLANS COMPLETED	05-09-2005		
REVISIONS			
6-10-05	1, 3, 4, 5, 6, 14		

FUNCTIONAL CLASSIFICATION: INTERSTATE PRINCIPAL ARTERIAL
PROJECT DESIGNATION: FULL OVERSIGHT
NHS-M002-00(782), HARRIS COUNTY

100% OF THIS PROJECT IS LOCATED IN CONGRESSIONAL DISTRICT NO. 11.
100% OF THIS PROJECT IS LOCATED IN HARRIS COUNTY.

DWG NO. 01-01