



LEFT BRIDGE TYPICAL SECTION  
LOOKING UPSTATION

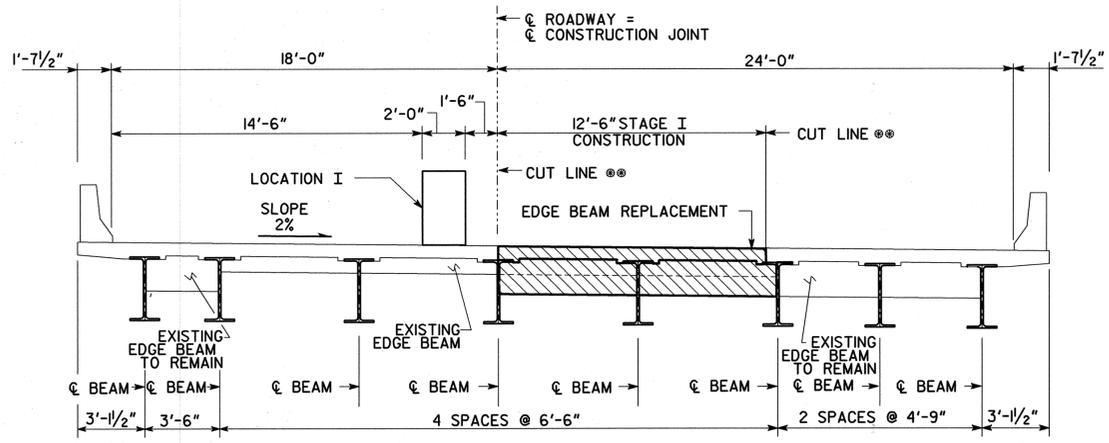


RIGHT BRIDGE TYPICAL SECTION  
LOOKING UPSTATION

STAGE I

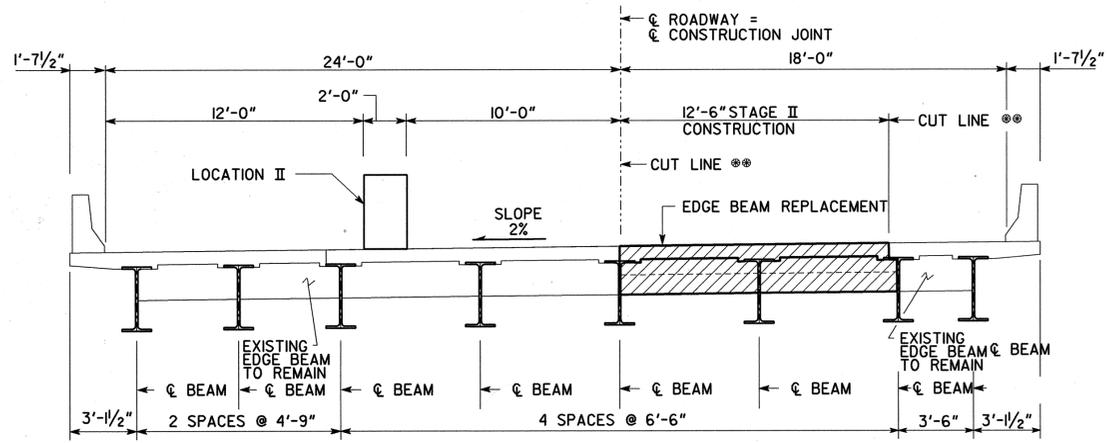

LEFT BRIDGE TYPICAL SECTION  
LOOKING UPSTATION

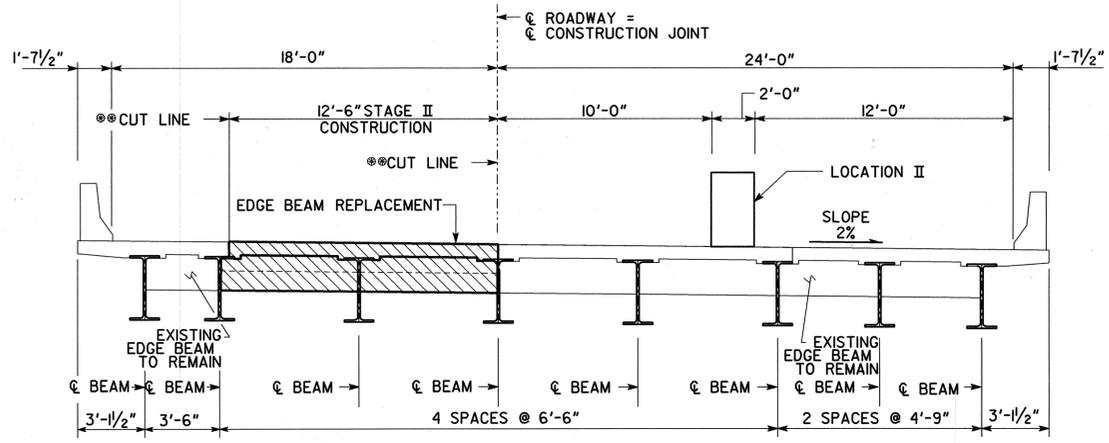

RIGHT BRIDGE TYPICAL SECTION  
LOOKING UPSTATION

STAGE II

**CONSTRUCTION SEQUENCE**

- STAGE I & II:
1. PLACE TEMPORARY STRIPED DRUM AT LOCATION I DURING STAGE I AND LOCATION II DURING STAGE II. MAINTAIN ONE 12' LANE OF TRAFFIC ON THE LEFT AND RIGHT BRIDGE.
  2. REMOVE PORTION OF BENTS 1, 5, 9, AND 13 EXISTING EDGE BEAMS AS NECESSARY FOR STAGE I AND II.
  3. CONSTRUCT STAGE I AND II NEW EDGE BEAMS AT BENTS 1, 5, 9, AND 13.
  4. STEEL COVER PLATES SHALL BE PLACED OVER CONSTRUCTED EDGE BEAMS SECTIONS DURING HOURS WHEN WORK IS NOT BEING PERFORMED.

NOTE:  
 \*\* REQUIRED VERTICAL 1" SAW CUT. CARE SHALL BE EXERCISED SO THAT THE EXISTING REINFORCING STEEL IS NOT DAMAGED.

BRIDGE NO. 1 RT & LT

**Heath & Lineback Engineers**  
 INCORPORATED  
 13 POWDER SPRINGS STREET, SUITE 240  
 MARIETTA, GEORGIA 30064

GEORGIA  
**DEPARTMENT OF TRANSPORTATION**  
 OPERATIONS DIVISION - OFFICE OF MAINTENANCE

EDGE BEAM REPLACEMENT  
 CONSTRUCTION SEQUENCE - STAGE I & II  
 DISTRICT 3 BRIDGE DECK REHABILITATION  
 I-85/SR 403 OVER CHATTAHOOCHEE RIVER  
 HARRIS COUNTY NHS-M002-00(782)

SCALE: 1/4" = 1'-0" MAY 2005

DESIGNED	LAV	CHECKED	BAK/FRB	REVIEWED	GBL
DRAWN	LAV	DESIGN GROUP		APPROVED	

BRIDGE SHEET  
4 OF 7

DWG NO. 35-04  
 J:\409\409\782\BRIDGE\W0782-CS-EBR.DGN