


SIGN LEGEND

W20-2(500)	
W20-2(1000)	
W20-2(AHEAD)	
W20-3(AHEAD)	
W20-3(1000)	
W20-3(1500)	
W20-5R(500)	
W20-5R(1000)	
W20-5R(1500)	
W20-5R(AHEAD)	
W20-5L(500)	
W20-5L(1000)	
W20-5L(1500)	
W20-5L(AHEAD)	
R11-2	
R11-4	
M4-9R	
M4-9L	
M4-9S	
M4-8A	
W16-8(1)	
W16-8(2)	
W16-8(3)	
TYPE 111 BARRICADE WITH TYPE "A" LIGHTS (2 EA.) & R11-2	
R3-2	
INFO SIGN	

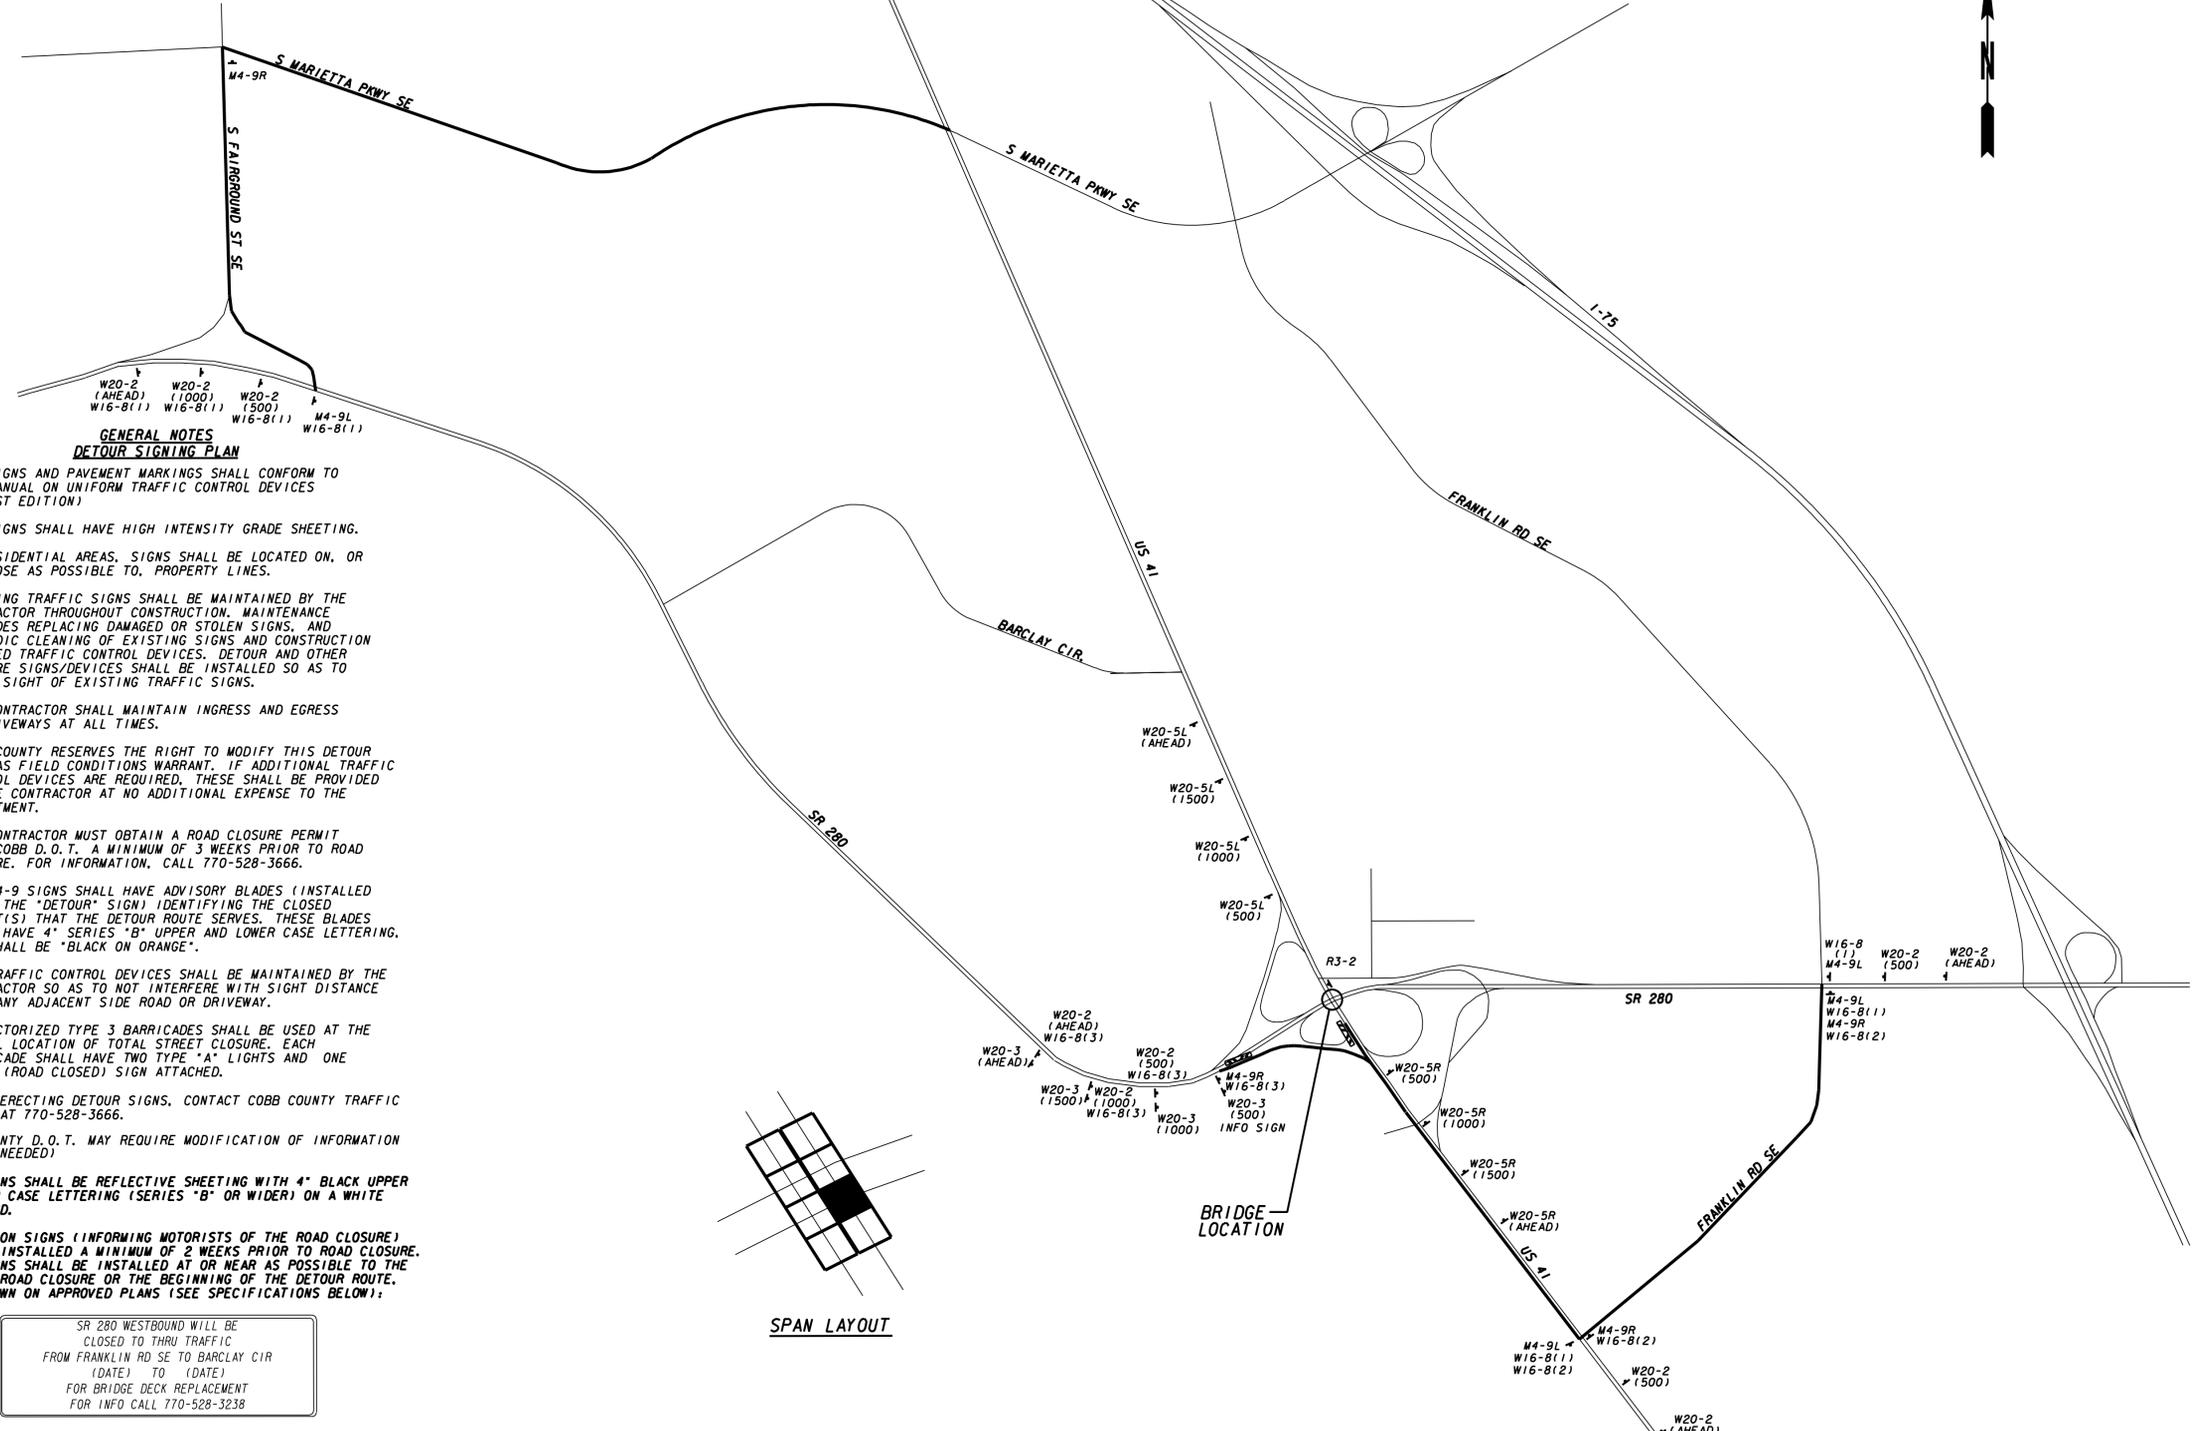

**GENERAL NOTES
DETOUR SIGNING PLAN**


- ALL SIGNS AND PAVEMENT MARKINGS SHALL CONFORM TO THE MANUAL ON UNIFORM TRAFFIC CONTROL DEVICES (LATEST EDITION)
- ALL SIGNS SHALL HAVE HIGH INTENSITY GRADE SHEETING.
- IN RESIDENTIAL AREAS, SIGNS SHALL BE LOCATED ON, OR AS CLOSE AS POSSIBLE TO, PROPERTY LINES.
- EXISTING TRAFFIC SIGNS SHALL BE MAINTAINED BY THE CONTRACTOR THROUGHOUT CONSTRUCTION. MAINTENANCE INCLUDES REPLACING DAMAGED OR STOLEN SIGNS, AND PERIODIC CLEANING OF EXISTING SIGNS AND CONSTRUCTION RELATED TRAFFIC CONTROL DEVICES. DETOUR AND OTHER CLOSURE SIGNS/DEVICES SHALL BE INSTALLED SO AS TO BLOCK SIGHT OF EXISTING TRAFFIC SIGNS.
- THE CONTRACTOR SHALL MAINTAIN INGRESS AND EGRESS TO DRIVEWAYS AT ALL TIMES.
- COBB COUNTY RESERVES THE RIGHT TO MODIFY THIS DETOUR PLAN AS FIELD CONDITIONS WARRANT. IF ADDITIONAL TRAFFIC CONTROL DEVICES ARE REQUIRED, THESE SHALL BE PROVIDED BY THE CONTRACTOR AT NO ADDITIONAL EXPENSE TO THE DEPARTMENT.
- THE CONTRACTOR MUST OBTAIN A ROAD CLOSURE PERMIT FROM COBB D.O.T. A MINIMUM OF 3 WEEKS PRIOR TO ROAD CLOSURE. FOR INFORMATION, CALL 770-528-3666.
- ALL M4-9 SIGNS SHALL HAVE ADVISORY BLADES (INSTALLED ABOVE THE "DETOUR" SIGN) IDENTIFYING THE CLOSED STREET(S) THAT THE DETOUR ROUTE SERVES. THESE BLADES SHALL HAVE 4" SERIES "B" UPPER AND LOWER CASE LETTERING, AND SHALL BE "BLACK ON ORANGE".
- ALL TRAFFIC CONTROL DEVICES SHALL BE MAINTAINED BY THE CONTRACTOR SO AS TO NOT INTERFERE WITH SIGHT DISTANCE FROM ANY ADJACENT SIDE ROAD OR DRIVEWAY.
- REFLECTORIZED TYPE 3 BARRICADES SHALL BE USED AT THE ACTUAL LOCATION OF TOTAL STREET CLOSURE. EACH BARRICADE SHALL HAVE TWO TYPE "A" LIGHTS AND ONE R11-2 (ROAD CLOSED) SIGN ATTACHED.

PRIOR TO ERECTING DETOUR SIGNS, CONTACT COBB COUNTY TRAFFIC ENGINEER AT 770-528-3666.
 (COBB COUNTY D.O.T. MAY REQUIRE MODIFICATION OF INFORMATION SIGNS AS NEEDED).

THESE SIGNS SHALL BE REFLECTIVE SHEETING WITH 4" BLACK UPPER AND LOWER CASE LETTERING (SERIES "B" OR WIDER) ON A WHITE BACKGROUND.

INFORMATION SIGNS (INFORMING MOTORISTS OF THE ROAD CLOSURE) SHALL BE INSTALLED A MINIMUM OF 2 WEEKS PRIOR TO ROAD CLOSURE. THESE SIGNS SHALL BE INSTALLED AT OR NEAR AS POSSIBLE TO THE POINT OF ROAD CLOSURE OR THE BEGINNING OF THE DETOUR ROUTE, OR AS SHOWN ON APPROVED PLANS (SEE SPECIFICATIONS BELOW):

SR 280 WESTBOUND WILL BE CLOSED TO THRU TRAFFIC FROM FRANKLIN RD SE TO BARCLAY CIR (DATE) TO (DATE) FOR BRIDGE DECK REPLACEMENT FOR INFO CALL 770-528-3238

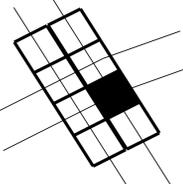

SPAN LAYOUT

Hatch Mott MacDonald
 2550 Heritage Ct. SE, Suite 250 Atlanta, GA 30339

REVISION DATES	

STATE OF GEORGIA
 DEPARTMENT OF TRANSPORTATION
 OFFICE: MAINTENANCE
DETOUR PLAN
 SPAN 3 LEFT CONSTRUCTION
 SR 3/ US 41 OVER SR 280
 DRAWING No. 20-03