


LOCATION SKETCH

THIS PROJECT HAS BEEN PREPARED USING THE HORIZONTAL GEORGIA COORDINATE SYSTEM OF 1984 (NAD1983)94 WEST ZONE, AND THE NORTHAMERICAN VERTICAL DATUM (NAVD) OF 1988.

# DEPARTMENT OF TRANSPORTATION STATE OF GEORGIA

## EROSION, SEDIMENTATION & POLLUTION CONTROL PLAN I-75 PAVEMENT REPLACEMENT FROM CRISP/DOOLY COUNTY LINE TO CR 323 / PINEHURST-HAWKINSVILLE ROAD DOOLY COUNTY FEDERAL AID PROJECT CSNHS-M003-00(243)

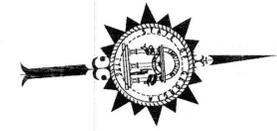

GEORGIA D.O.T. P.I. NO. M003243  
FEDERAL ROUTE NO. I-75  
STATE ROUTE NO. 401

"I certify that this erosion, Sedimentation and Pollution Control Plan has been prepared in accordance with Part IV, of the General NPDES Permit No. GAR100002."


"I certify that the permittee's Erosion, Sedimentation and Pollution Control Plan provides for an appropriate and comprehensive system of best management practices required by the Georgia Water Quality Control Act and the document "Manual for Erosion and Sediment Control in Georgia" (Manual) published by the State Soil and Water Conservation Commission as of January 1 of the year in which the land disturbing activity was permitted, provides for sampling of the receiving water(s) or the sampling of the storm water outfalls and that the designed system of best management practices and sampling methods is expected to meet the requirements contained in the General NPDES Permit No. GAR100002."

"I certify that the permittee's Erosion, Sedimentation and Pollution Control Plan provides for the monitoring of: (a) all perennial and intermittent streams and other water bodies shown on the USGS topographic map and all other field verified perennial and intermittent streams and other water bodies, or (b) where any such specific identified perennial or intermittent stream and other water body is not proposed to be sampled, I have determined in my professional judgment, utilizing the factors required in the General NPDES Permit No. GAR 100002, that the increase in the turbidity of each specific identified sampled receiving water will be representative of the increase in the turbidity of a specific identified un-sampled receiving water."

"I certify under penalty of law that this document and all attachments were prepared under my direction or supervision in accordance with a system designed to assure that the certified personnel properly gather and evaluate the information submitted. Based on my inquiry of the person or persons who manage the system, or those persons directly responsible for gathering the information, the information submitted is, to the best of my knowledge and belief, true, accurate, and complete. I am aware that there are significant penalties for submitting false information, including the possibility of fine and imprisonment for knowing violations."

"I certify under penalty of law that this plan was prepared after a site visit to the location described herein by myself or my authorized agent, under my supervision."

END PROJECT  
CSNHS-M003-00(243)  
STA. 710+00.00  
Northing = 798893.09  
Easting = 2426319.51  
Longitude = 83° 44 ' 50.1"  
Latitude = 32° 11 ' 44.9"  
Milepost = 117.2

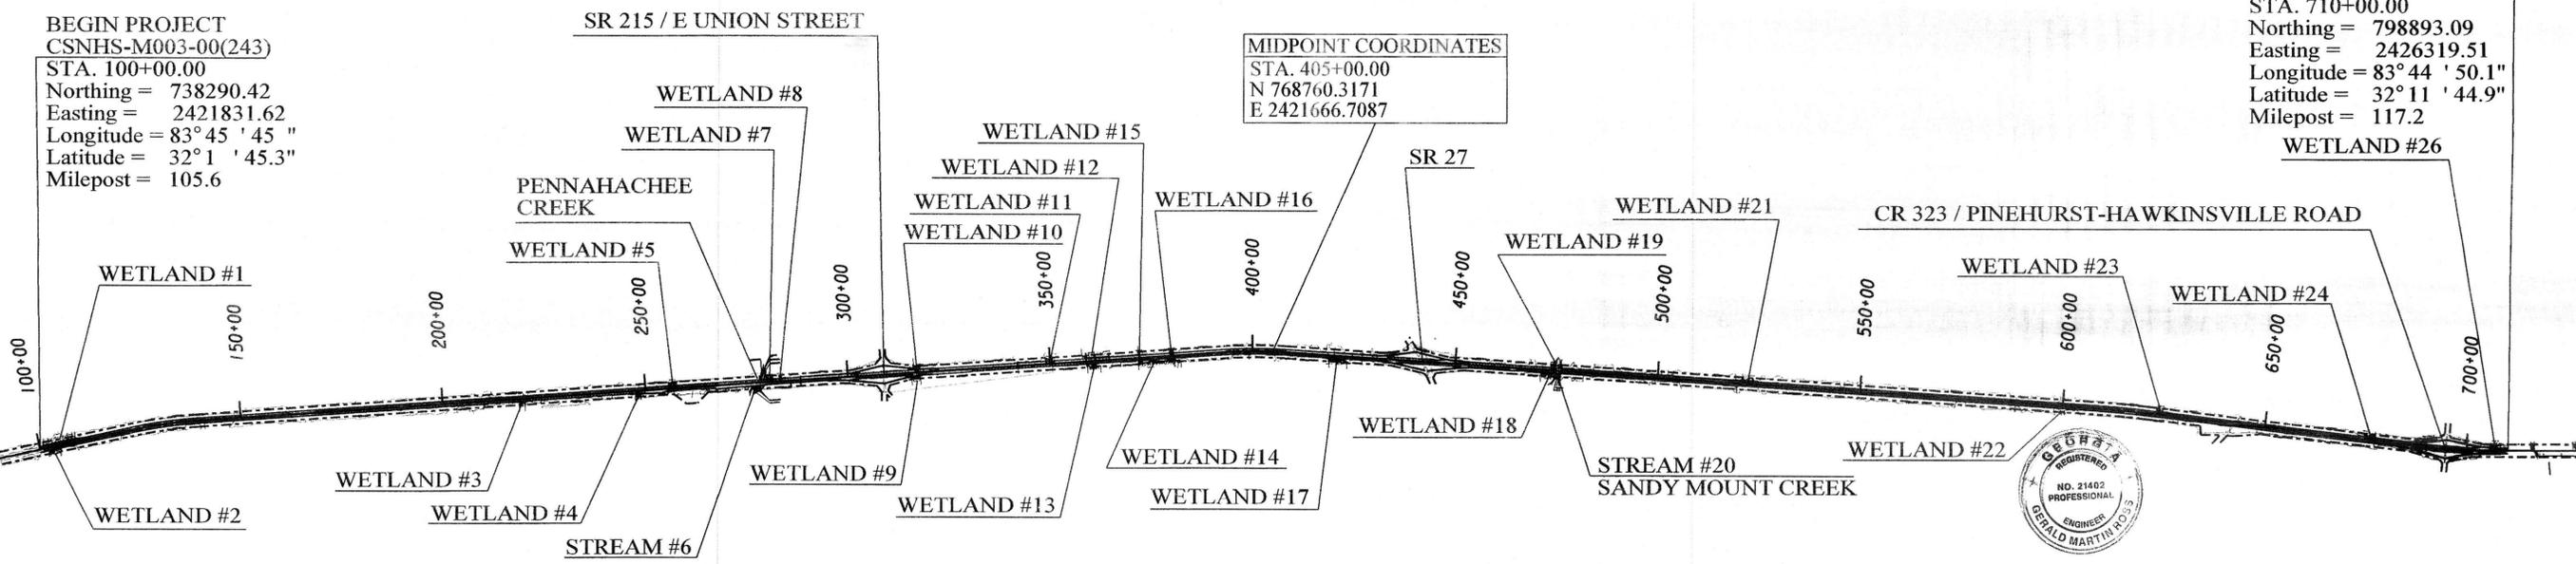

PLANS PREPARED BY: OFFICE OF ROADWAY DESIGN

RECOMMENDED FOR APPROVAL BY: *Russell R. McMurtry*  
RUSSELL MCMURTRY, P.E. - STATE ROADWAY DESIGN ENGINEER

DATE: 5/23/11  
Gerald M. Ross, P.E. - CHIEF ENGINEER  
0000044443  
GSWCC Level II Certification Number



24 HOUR CONTACT:

Name \_\_\_\_\_

Phone Number \_\_\_\_\_

Contractor shall complete the information in this box.

LENGTH OF PROJECT	DOOLY 093
	MILES
NET LENGTH OF ROADWAY	11.53
NET LENGTH OF BRIDGES	0
NET LENGTH OF PROJECT	11.53
NET LENGTH OF EXCEPTIONS	0.02
GROSS LENGTH OF PROJECT	11.55

PLANS COMPLETED 05-20-2011				
REQUESTED BY	DATE	SHEET(S)	SIGNATURE	GSWCC Level II Certification Number
EPD	8/10/11	551 - 551I, 555A	<i>Gerald M. Ross</i>	0000044443
EPD	9/23/11	524, 551 - 551E, 553, 555, 565	<i>Gerald M. Ross</i>	0000044443
		581 - 577, 579, 581, 582, 584, 585, 587		
		591 - 579, 601, 603, 604, 605, 606, 607, 608		
		620 - 620, 620, 622, 623, 625 - 642		
EPD	10/19/11	553, 581, 583, 601, 622, 624, 637	<i>Gerald M. Ross</i>	0000044443
GDOT	1/19/12	587 - 642	<i>Gerald M. Ross</i>	0000044443
GDOT	12/12/13	587 - 606	<i>R. McMurtry</i>	000043838

USE ON CONSTRUCTION