

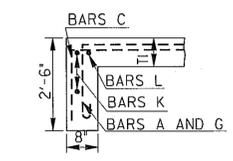
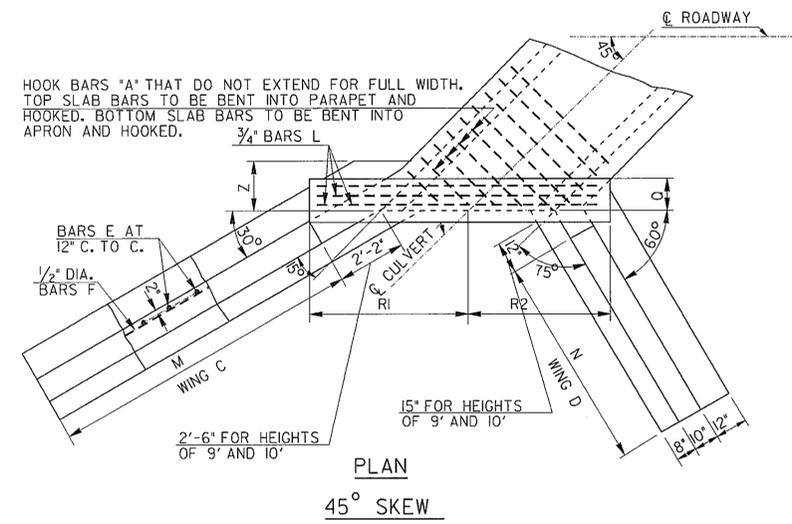
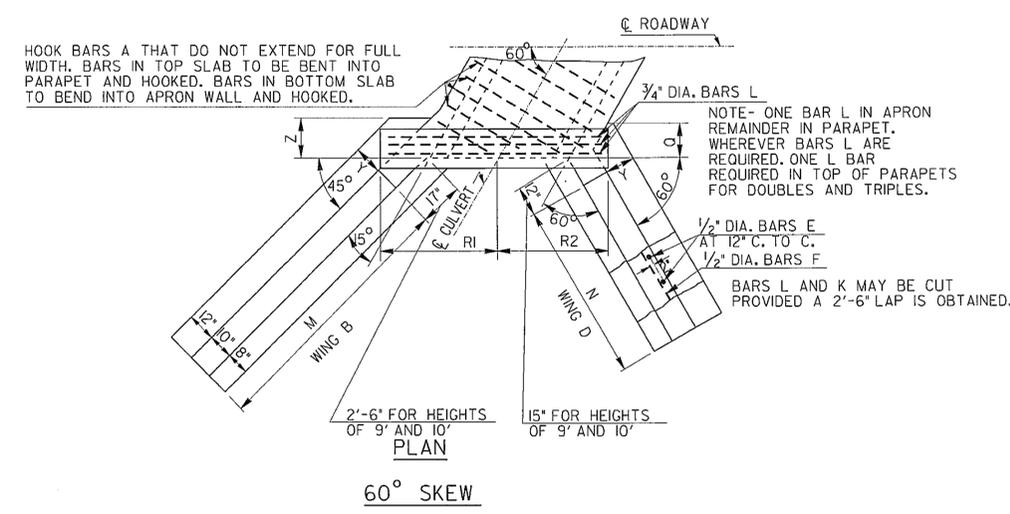
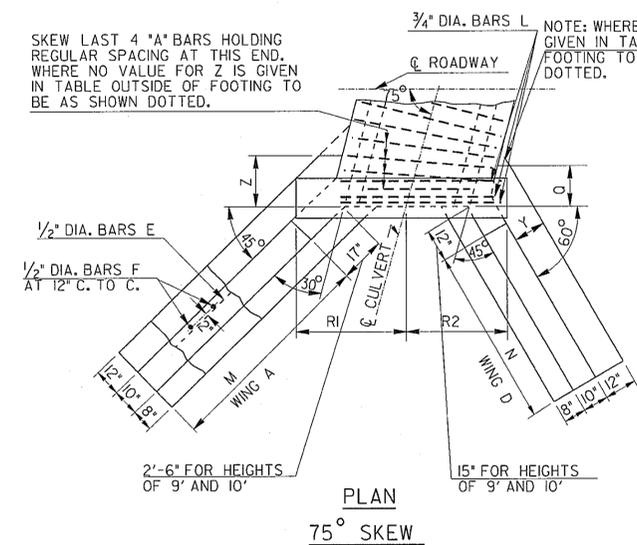
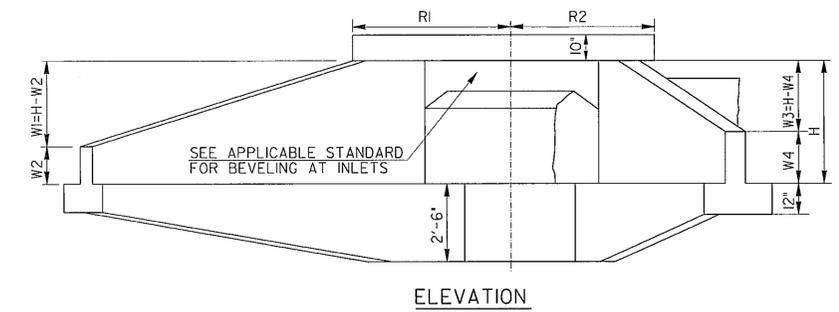


NOTE: W1 AND W2 ARE DIMENSIONS FOR WINGS A, B, AND C.
W3 AND W4 ARE DIMENSIONS FOR WINGS D.

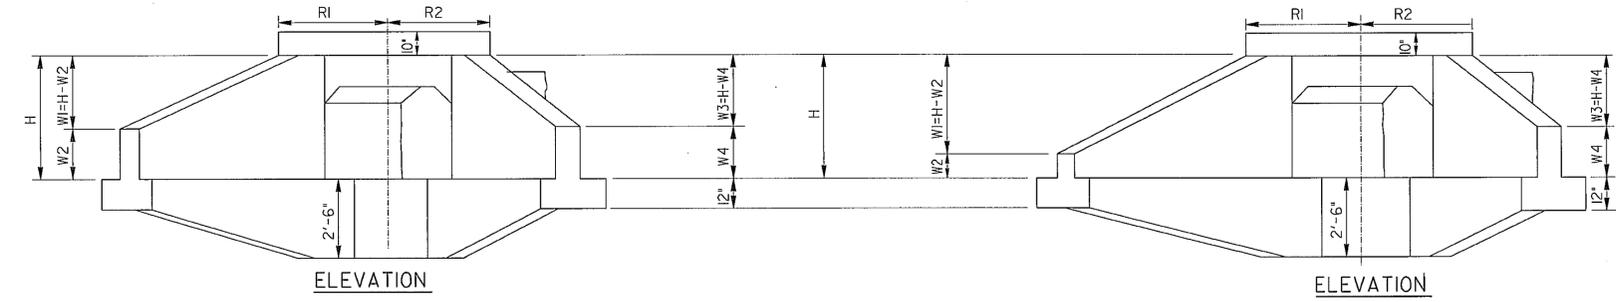

SECTION OF APRON
SHOWING BENDS ON A & G BARS FOR 60° AND 45° SKEWS

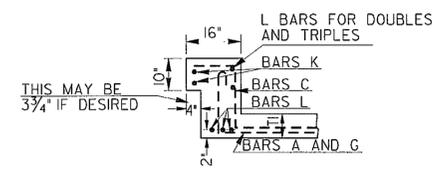

SECTION OF PARAPET
SHOWING BENDS ON A & G BARS FOR 60° & 45° SKEWS

DATE		DEPARTMENT OF TRANSPORTATION STATE OF GEORGIA	
REVISION		STANDARD REINFORCED CONCRETE BOX CULVERTS SINGLE 7' X 4' TO TRIPLE 9' X 10' FOR 75°, 60°, AND 45° SKEWS NO SCALE REV. & REDR. NOV., 2001	
DESIGNED	(SUBMITTED)	 STATE ROAD & AIRPORT DESIGN ENGINEER	NUMBER
REDRAWN	(APPROVED)		2329
TRACED			SHEET 4 OF 4
CHECKED			