




STATE	P.I. NUMBER	SHEET NO.	TOTAL SHEETS
GA.	MO04157	11	16

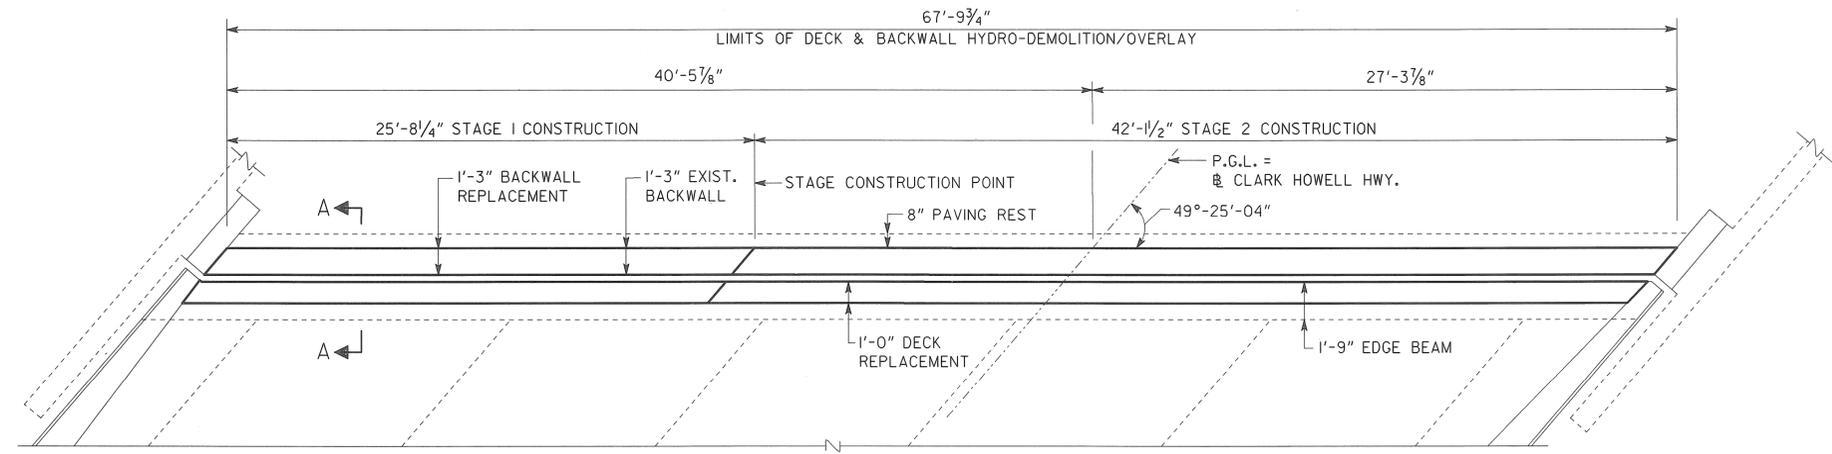


PLAN

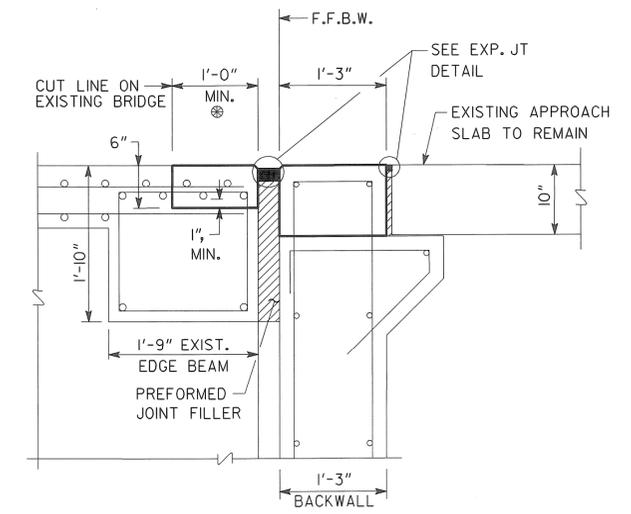

SECTION A-A
NO SCALE

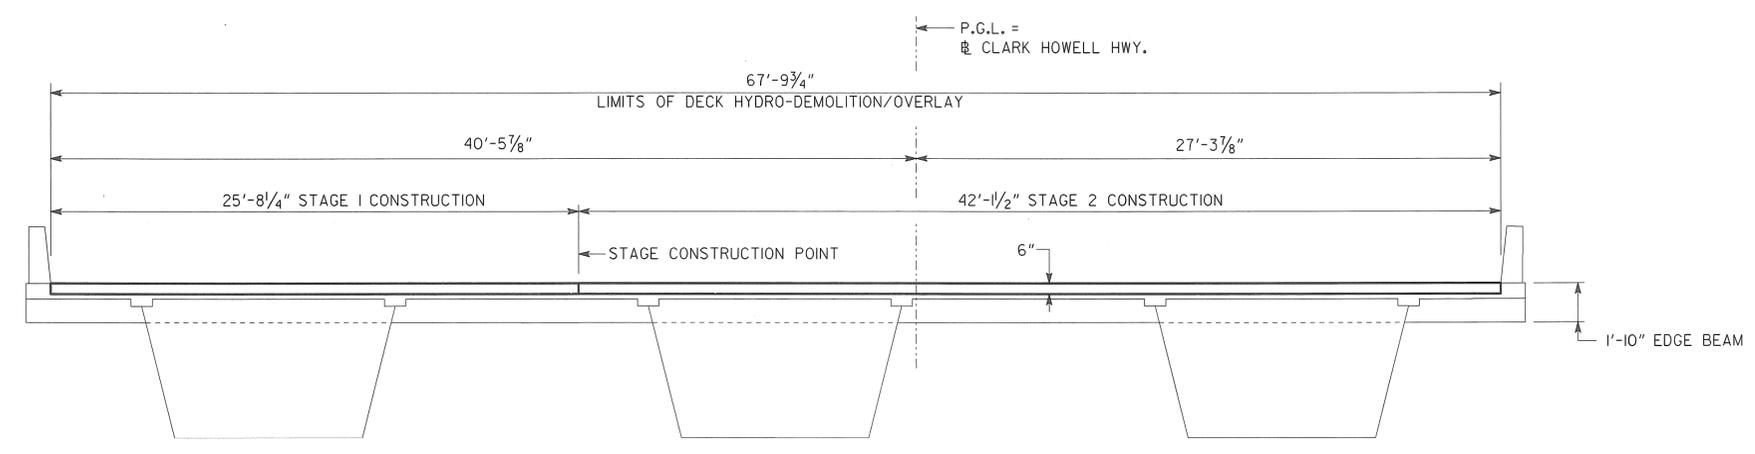

SECTION THRU EDGE BEAM
LOOKING AHEAD

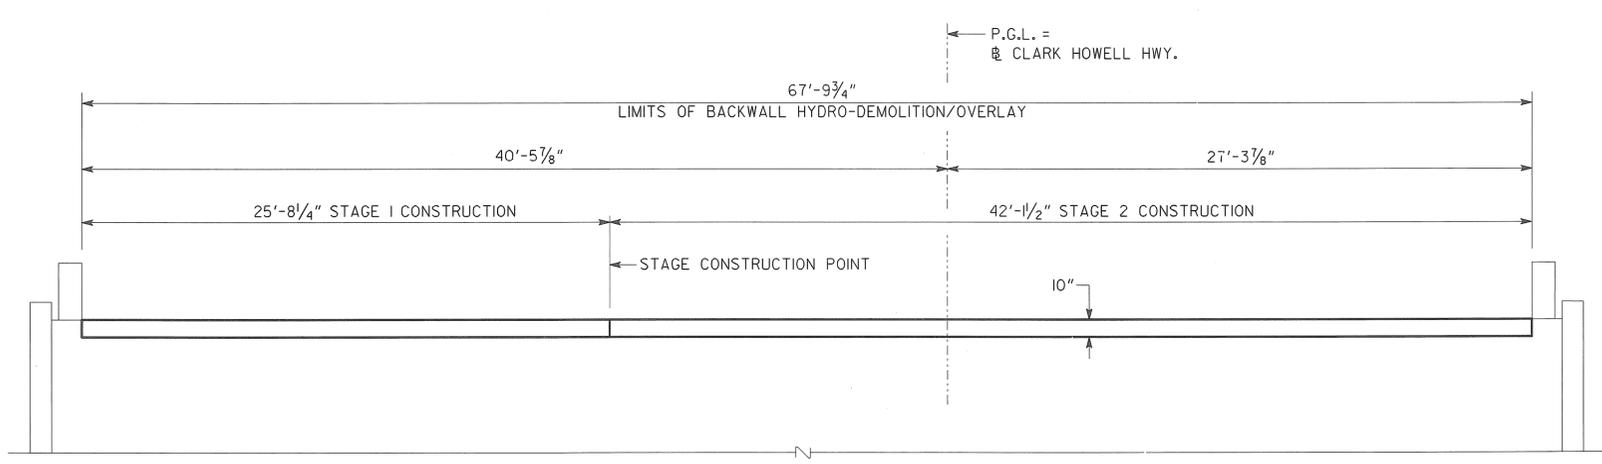

SECTION THRU BACKWALL
LOOKING AHEAD

NOTES:

- EXISTING JOINT OPENING BELOW HYDRO-DEMOLITION LIMITS AND APPROACH SLAB SHALL BE PROTECTED PRIOR TO HYDRO-DEMOLITION. DAMAGE TO REINFORCING STEEL, EDGE BEAM, BACKWALL AND APPROACH SLAB BY THE CONTRACTOR SHALL BE REPAIRED AT NO COST TO THE DEPARTMENT.
- MAINTAIN 2" CL. TO ALL REINFORCEMENT.
- ⊗ PORTION OF DECK TO BE REMOVED. REMOVE DECK TO 1" MIN. BELOW TOP MAT OF REINFORCEMENT.
- AREAS THAT CANNOT BE ACCESSED WITH HYDRO-DEMOLITION EQUIPMENT SHALL BE CHIPPED AWAY. CARE SHALL BE EXERCISED SO THAT THE EXISTING REINFORCING STEEL IS NOT DAMAGED. COST SHALL BE INCLUDED IN PAY ITEM 519-0400.
- EXISTING DECK REINFORCEMENT TO REMAIN. ANY DAMAGE TO EXISTING DECK REINFORCEMENT SHALL BE REPLACED BY THE CONTRACTOR AT NO COST TO THE DEPARTMENT.

QUANTITIES	
ITEM	BENT 4
SQ YD CONCRETE OVERLAY, PORTLAND CEMENT, VARB THK	17.0

EXISTING BRIDGE SERIAL NO. 063-0099-0
 EXISTING BRIDGE I.D. NO. 063-09096M-001.81E
 PROJECT P.I. NO. MO04157
 BRIDGE NO. 1

HL Heath & Lineback Engineers
 INCORPORATED
 2390 CANTON ROAD, BUILDING 200
 MARIETTA, GEORGIA 30066-5393
 (770)424-1668

STATE OF GEORGIA
DEPARTMENT OF TRANSPORTATION
 ENGINEERING DIVISION - OFFICE OF BRIDGES AND STRUCTURES

END BENT 4- EXPANSION JOINT REPLACEMENT

CLARK HOWELL HWY OVER I-285

CLAYTON COUNTY P.I. NO. MO04157

SCALE: 1/4" = 1'-0" DECEMBER 2010

NOTE: INFORMATION TAKEN FROM ORIGINAL PLANS.

DRAWING NO.	35 - 05
BRIDGE SHEET	5 OF 8

DATE	REVISIONS	BY

DESIGNED	TBS	CHECKED	FRB/KAK	BMJ REVIEWED	CBB
DRAWN	TBS	REVIEWED	MS	APPROVED	MLC/PVL

J:\2007\06.10\BRIDGE\063-0099-0\PLANS\063-0099-0_DET2.DGN