


NOTE TO CONTRACTOR:

1. Mb REPRESENTS WOOD FIBER BLANKET TO BE PLACED ON ALL DISTURBED AREAS.
2. ALL DISTURBED AREAS MUST BE STABILIZED WITHIN 24 HOURS OF THE DISTURBANCE.
3. DISTURBED AREAS SHALL NOT BE LARGER THAN WHAT IS NECESSARY FOR INSTALLIATION OF SIGN STRUCTURES AND GUARDARIL COMPONENTS.

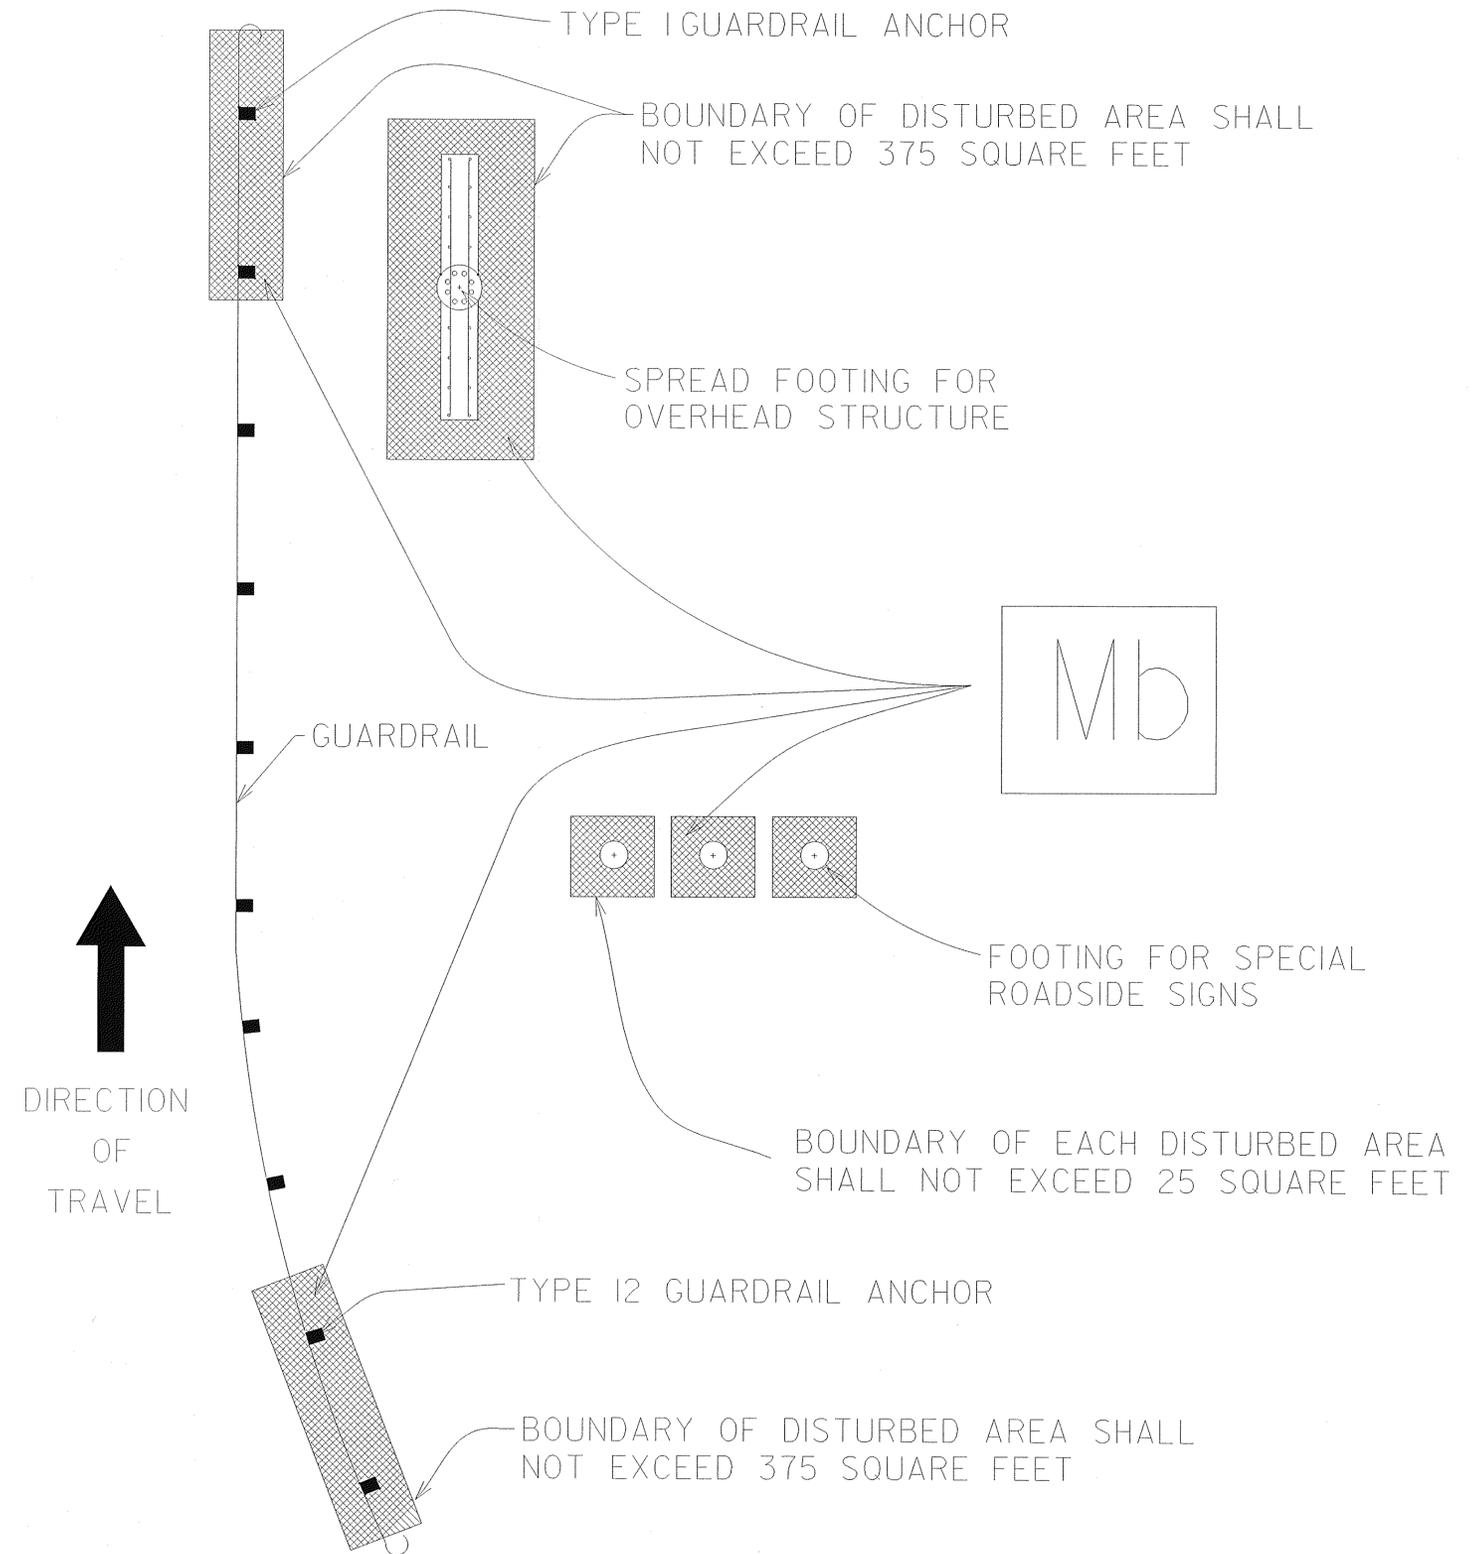

GEORGIA
DEPARTMENT
OF
TRANSPORTATION

- NO SCALE -

DATE	REVISIONS
8/25/10	ADDED NOTE 3
8/25/10	ADDED MORE Mb

STATE OF GEORGIA
DEPARTMENT OF TRANSPORTATION
OFFICE: TRAFFIC OPERATIONS
TYPICAL BMP LOCATION DETAIL

NUMBER
54-001