
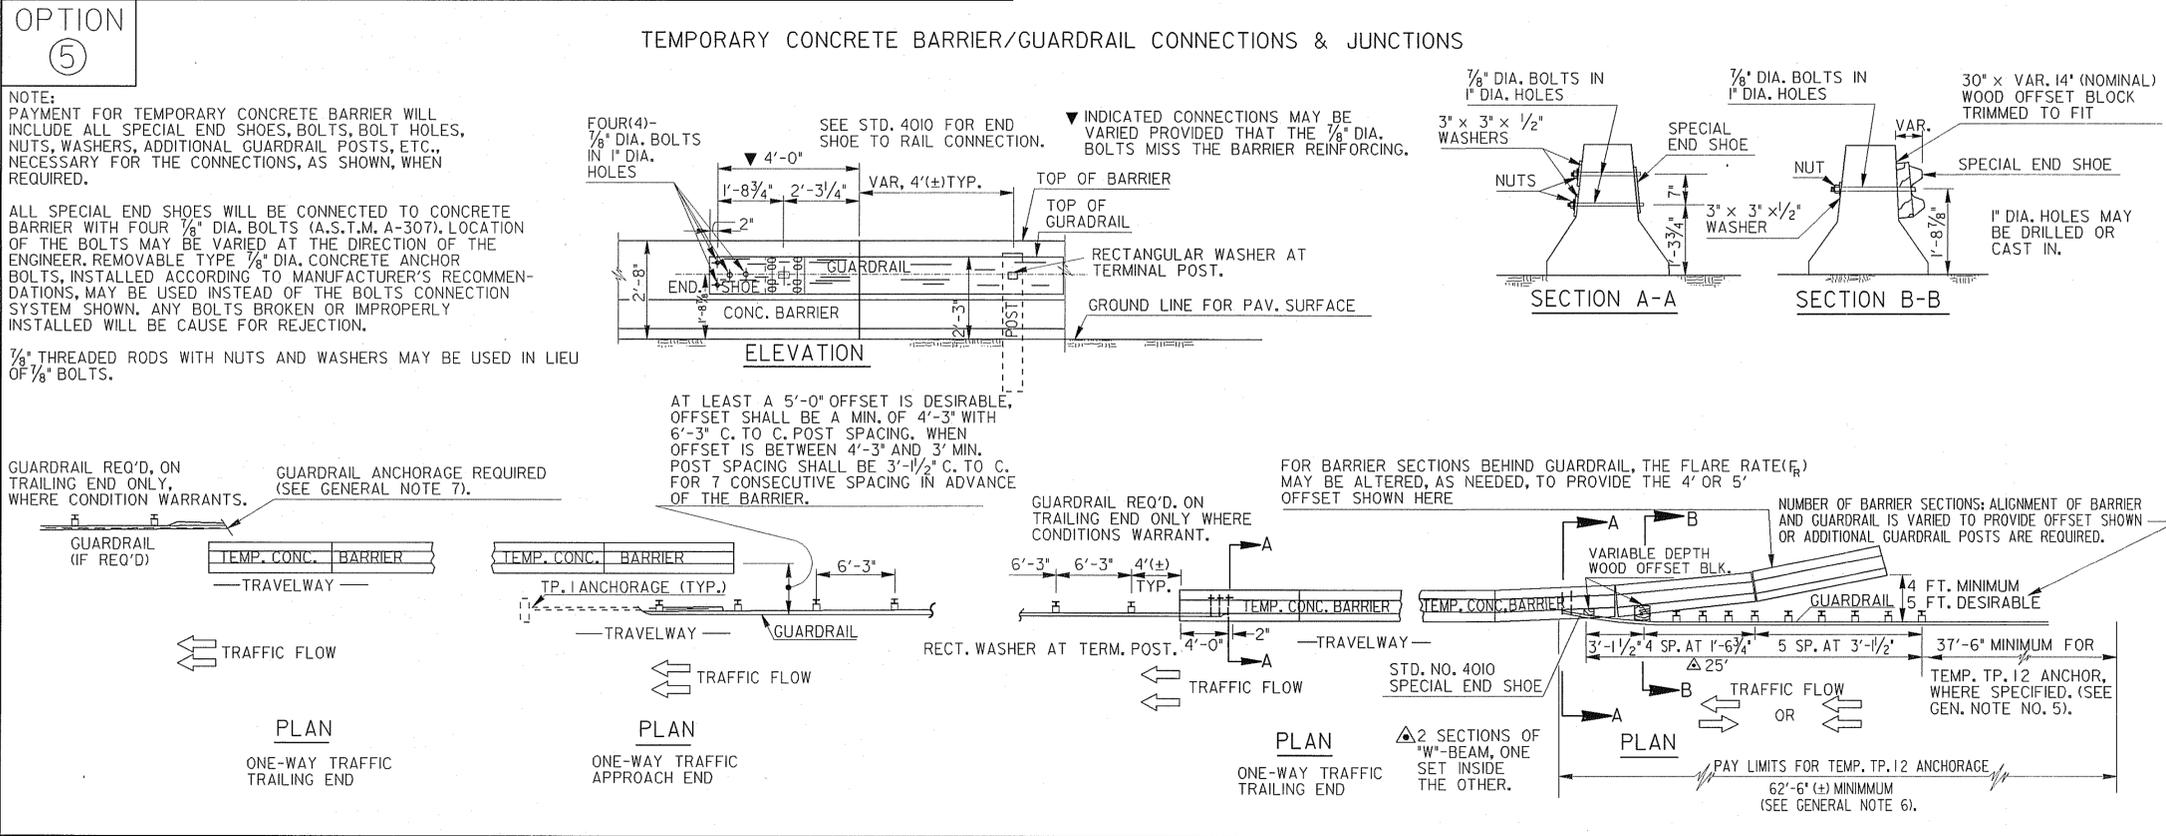
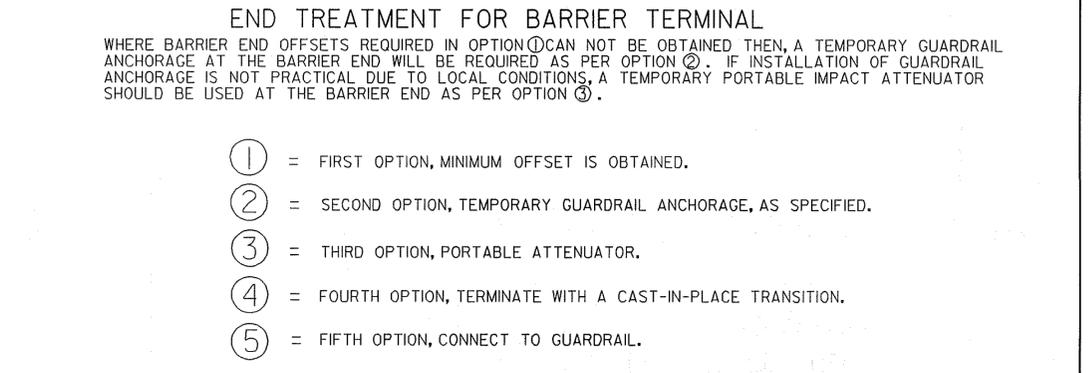
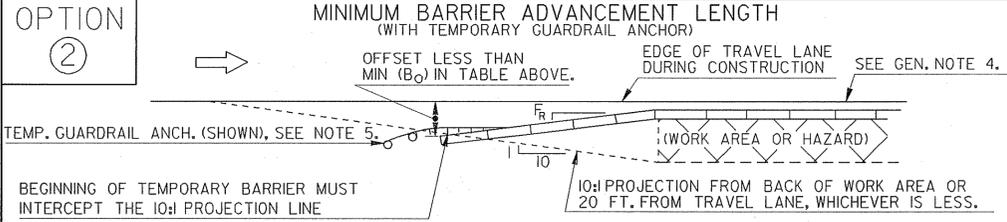
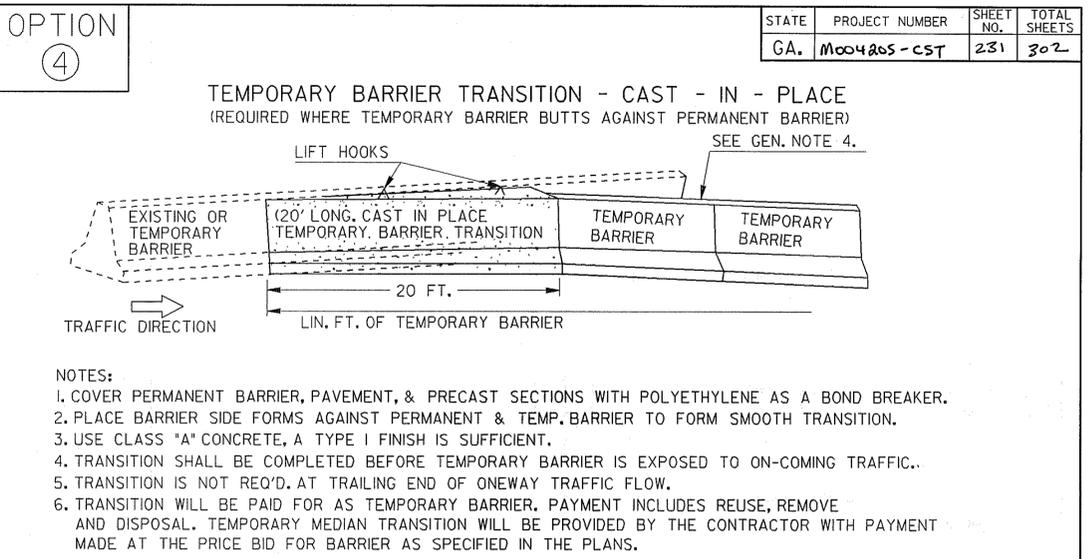
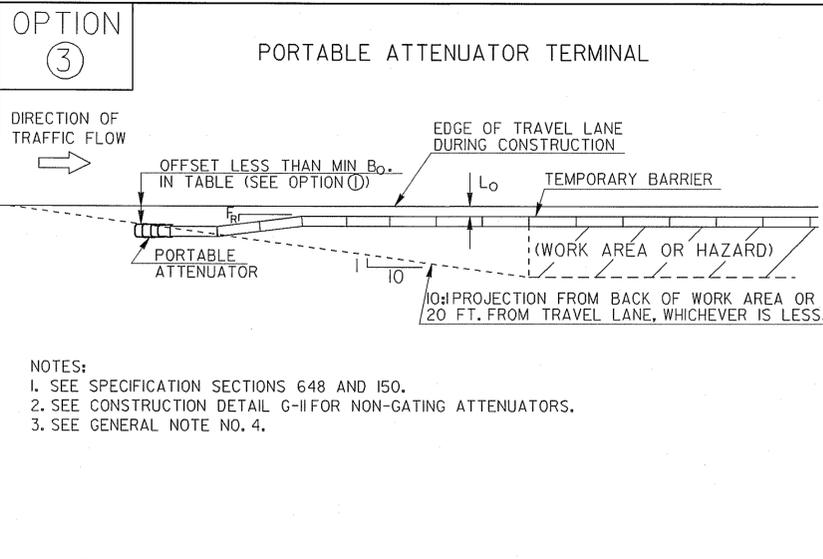


STATE	PROJECT NUMBER	SHEET NO.	TOTAL SHEETS
GA.	M004205-CST	231	302

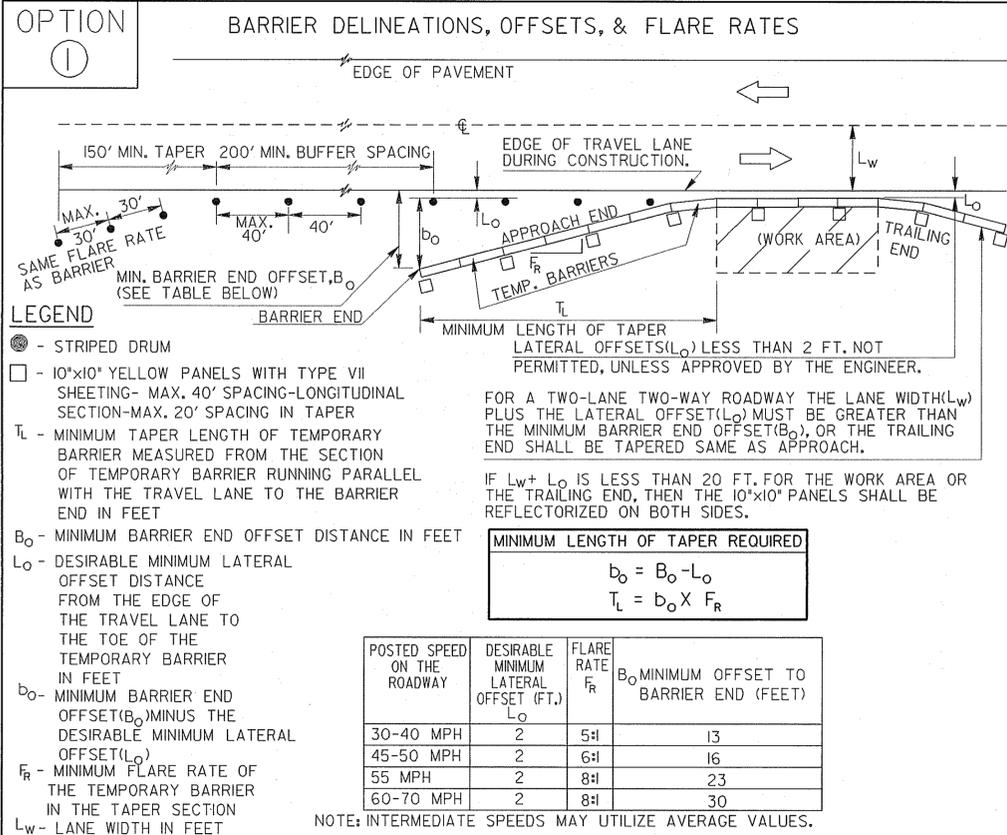

DEPARTMENT OF TRANSPORTATION
STATE OF GEORGIA

STANDARD
TEMPORARY BARRIER
(END TREATMENT OPTIONS)

NO SCALE REV. & REDR. MAY, 1999

REVISED ALL OPTIONS AND REV. REFLECTIVE SHEETING	5-10-07	DATE
TYPE AND GENERAL NOTES:	2-1-01	REVISION
C.M. SH. SPEC.		
BY		
DES. (SUBMITTED) <i>[Signature]</i>		NUMBER 4960
DRW. (APPROVED) <i>[Signature]</i>		
TRA. CHK.		