
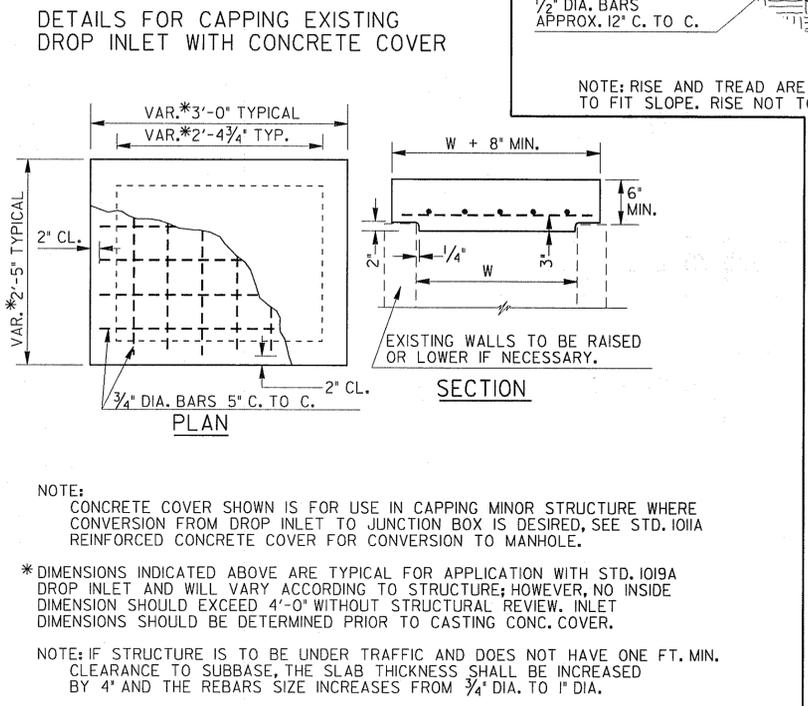
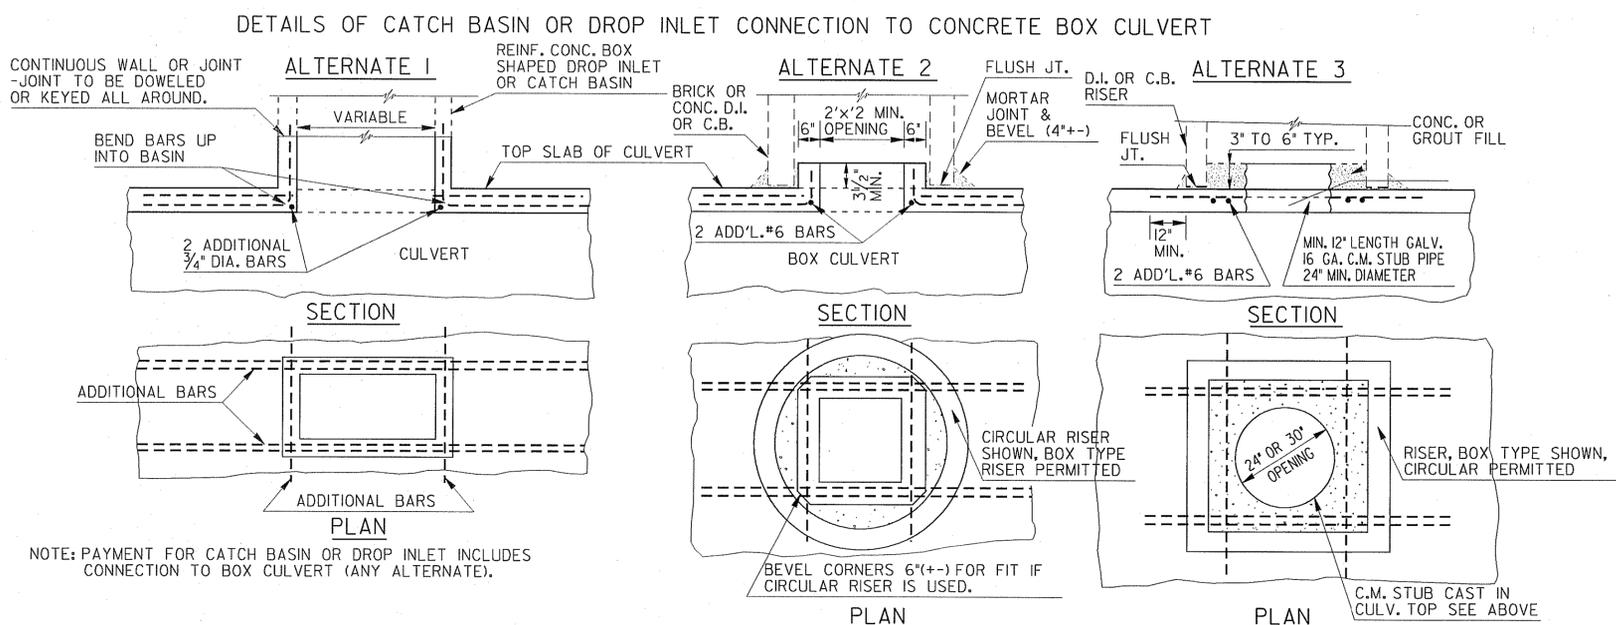
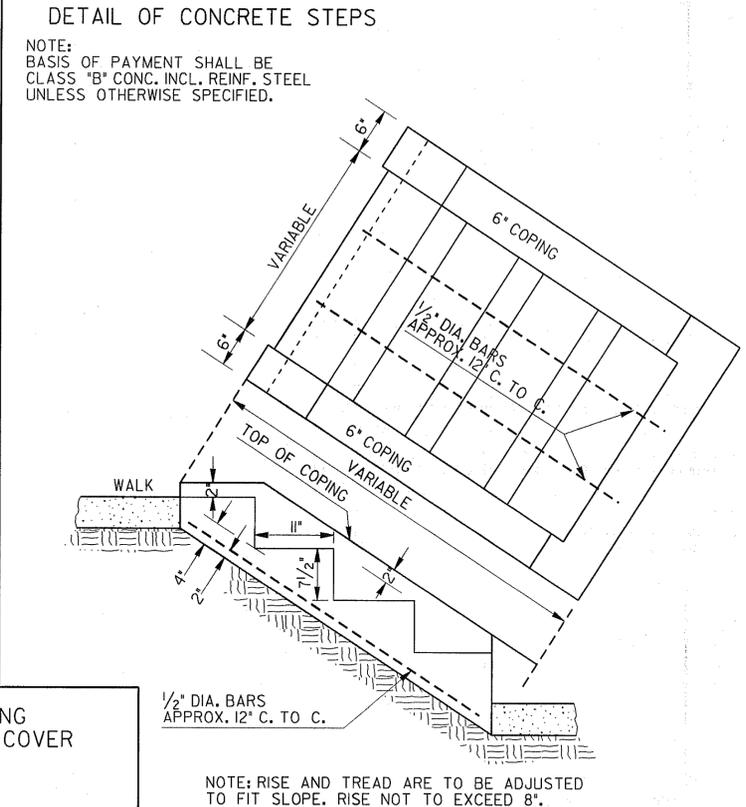
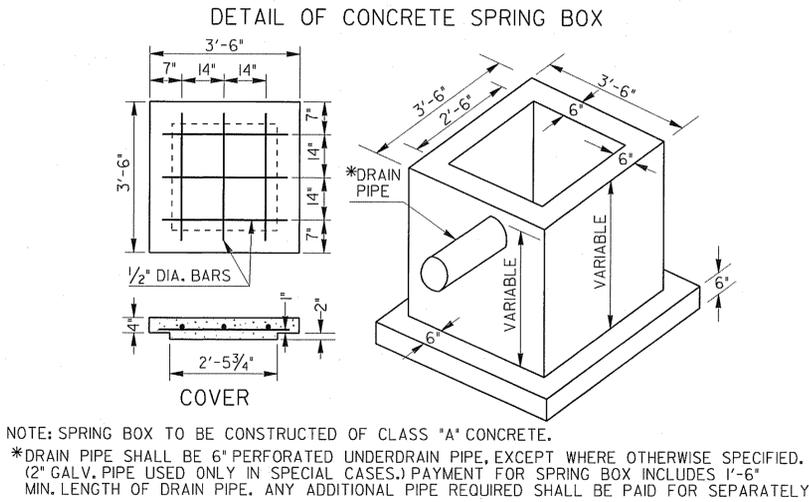
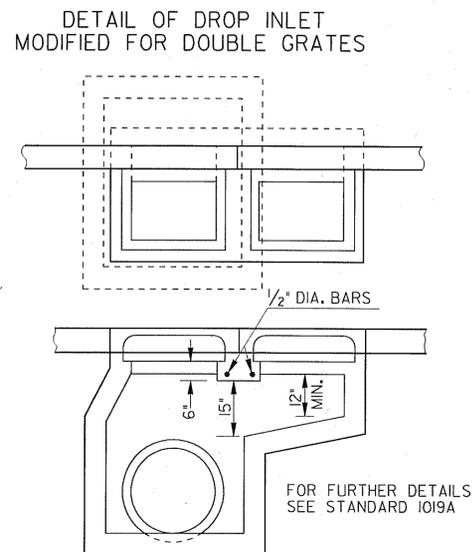


STATE	PROJECT NUMBER	SHEET NO.	TOTAL SHEETS
GA.	M004205-CS1	290	302

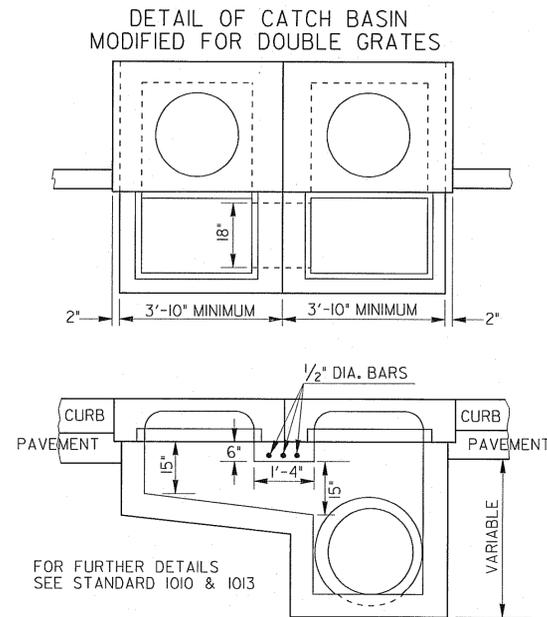

6-30-98	4-30-84	2-15-83	DATE
REDRAWN	RET. WALL "H" TABLE ADDED	ADD. PIPE PLUG DETAILS	REVISION
DEPARTMENT OF TRANSPORTATION STATE OF GEORGIA			
STANDARD DETAILS OF: CATCH BASIN MODIFIED FOR DOUBLE GRATE, DROP INLET MODIFIED FOR DOUBLE GRATE, CONCRETE SPRING BOX, CONCRETE STEPS, CATCH BASIN OR DROP INLET CONNECTION TO CONCRETE BOX CULVERT CAPPING EXISTING DROP INLET			
NO SCALE:		REV. & REDR. DECEMBER, 1982	
G.J.P.	REV. & R.M.U.	(SUBMITTED)	NUMBER
R.M.U.	REDR.	STATE ROAD & AIRPORT DESIGN ENGR.	9031L
R.M.U.	BY	TR. G.M.E.	SHEET 2 OF 2
CHK. R.K.C.		(APPROVED)	CHIEF ENGINEER